




40 WISE LANE
MILL HILL
LONDON NW7 2RE
MOB: 07946 872537
www.homesdesignltd.co.uk

title PROPOSED SITE REAR LEVELS WITH
ADJOINING PREMISES PLANS
project 102 Green Lane Northwood Middlesex HA6 1AJ
drawing no ABC503/8002
drawn by R. L contract no. ABC503
scale 1:100 @ A3 date 02/2025

PROPOSED GROUND FLOOR PLAN


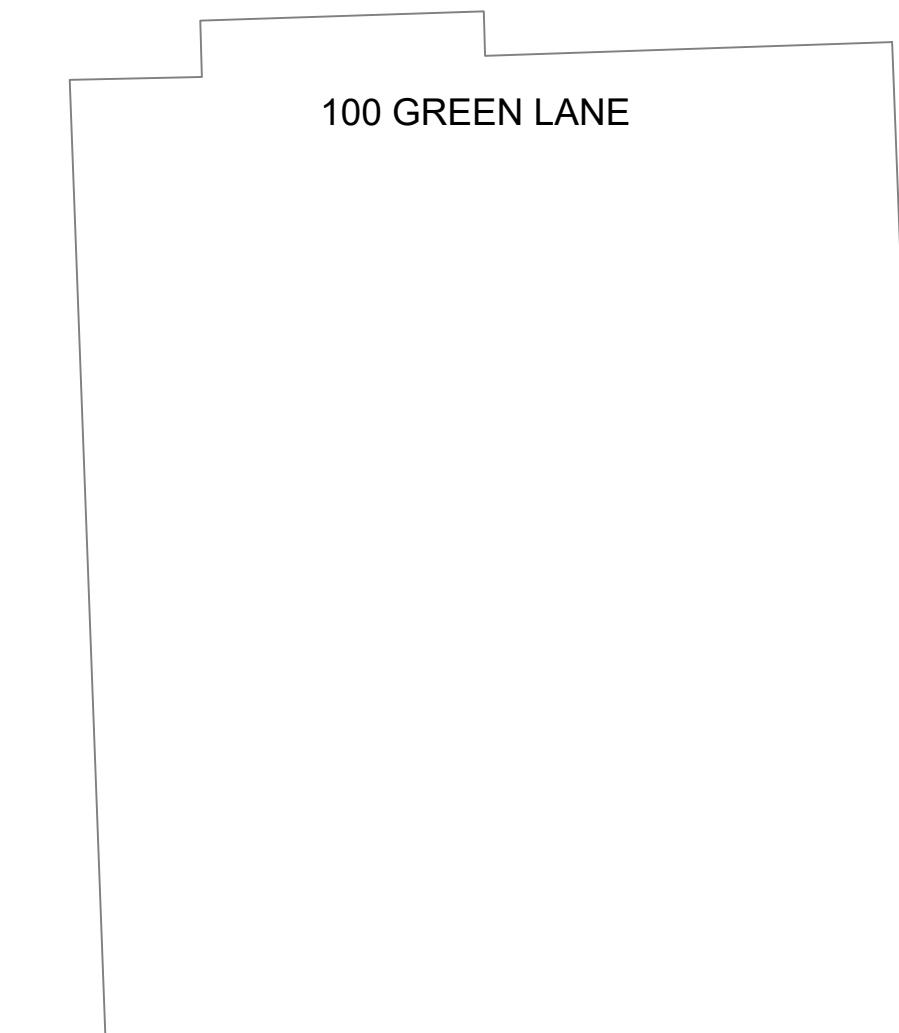


PATIO FFL: -0.10

REAR PATIO LEVEL TO NO-100 AT 100mm HIGHER
FROM PATIO LEVEL OF NO-102



REAR GARDEN FFL: -1.60

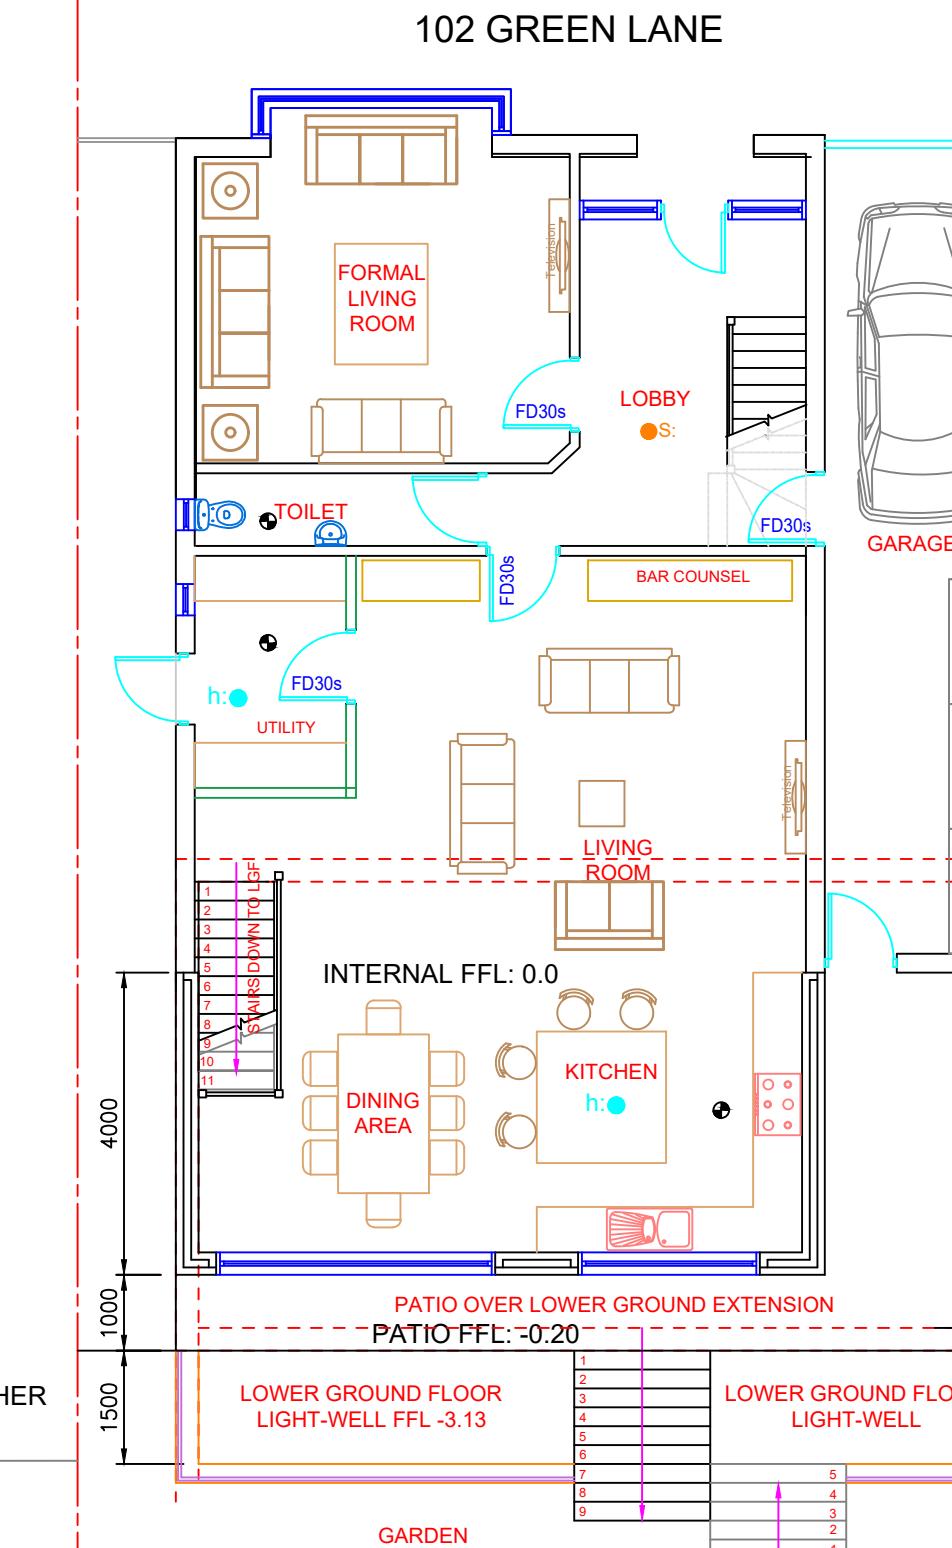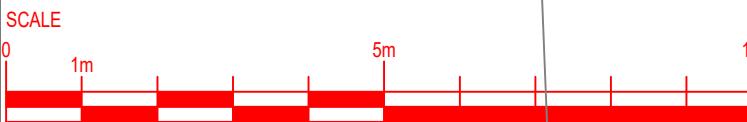

REAR GARDEN LEVEL TO NO-100 CONFIRMED AT
400mm HIGHER FROM NO-102 GARDEN LEVEL