



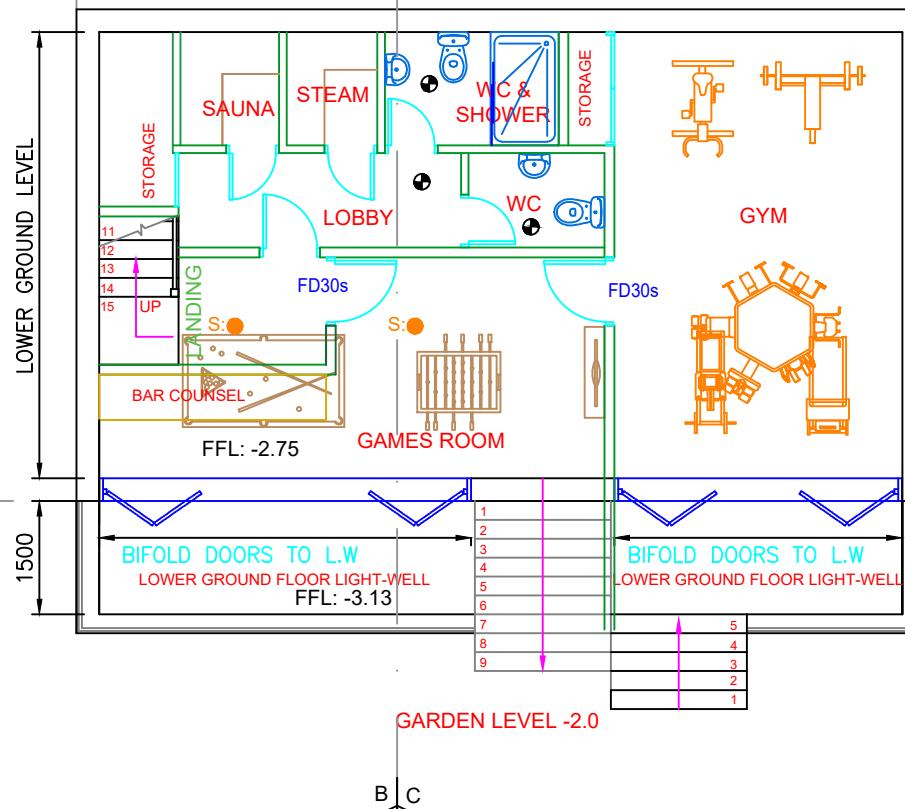


40 WISE LANE
MILL HILL
LONDON
NW7 2RE
MOB:
07946 872537
www.homesdesignltd.co.uk

title
PROPOSED SECTIONS & BASEMENT PLAN WITH LEVELS
project 102 Green Lane Northwood Middlesex HA6 1AJ
drawing no ABC503/8004
drawn by R. L contract no. ABC503
scale 1:100 @ A3 date 02/2025

 


PROPOSED LOWER GROUND FLOOR PLAN

SCALE
0 1m 5m 10m

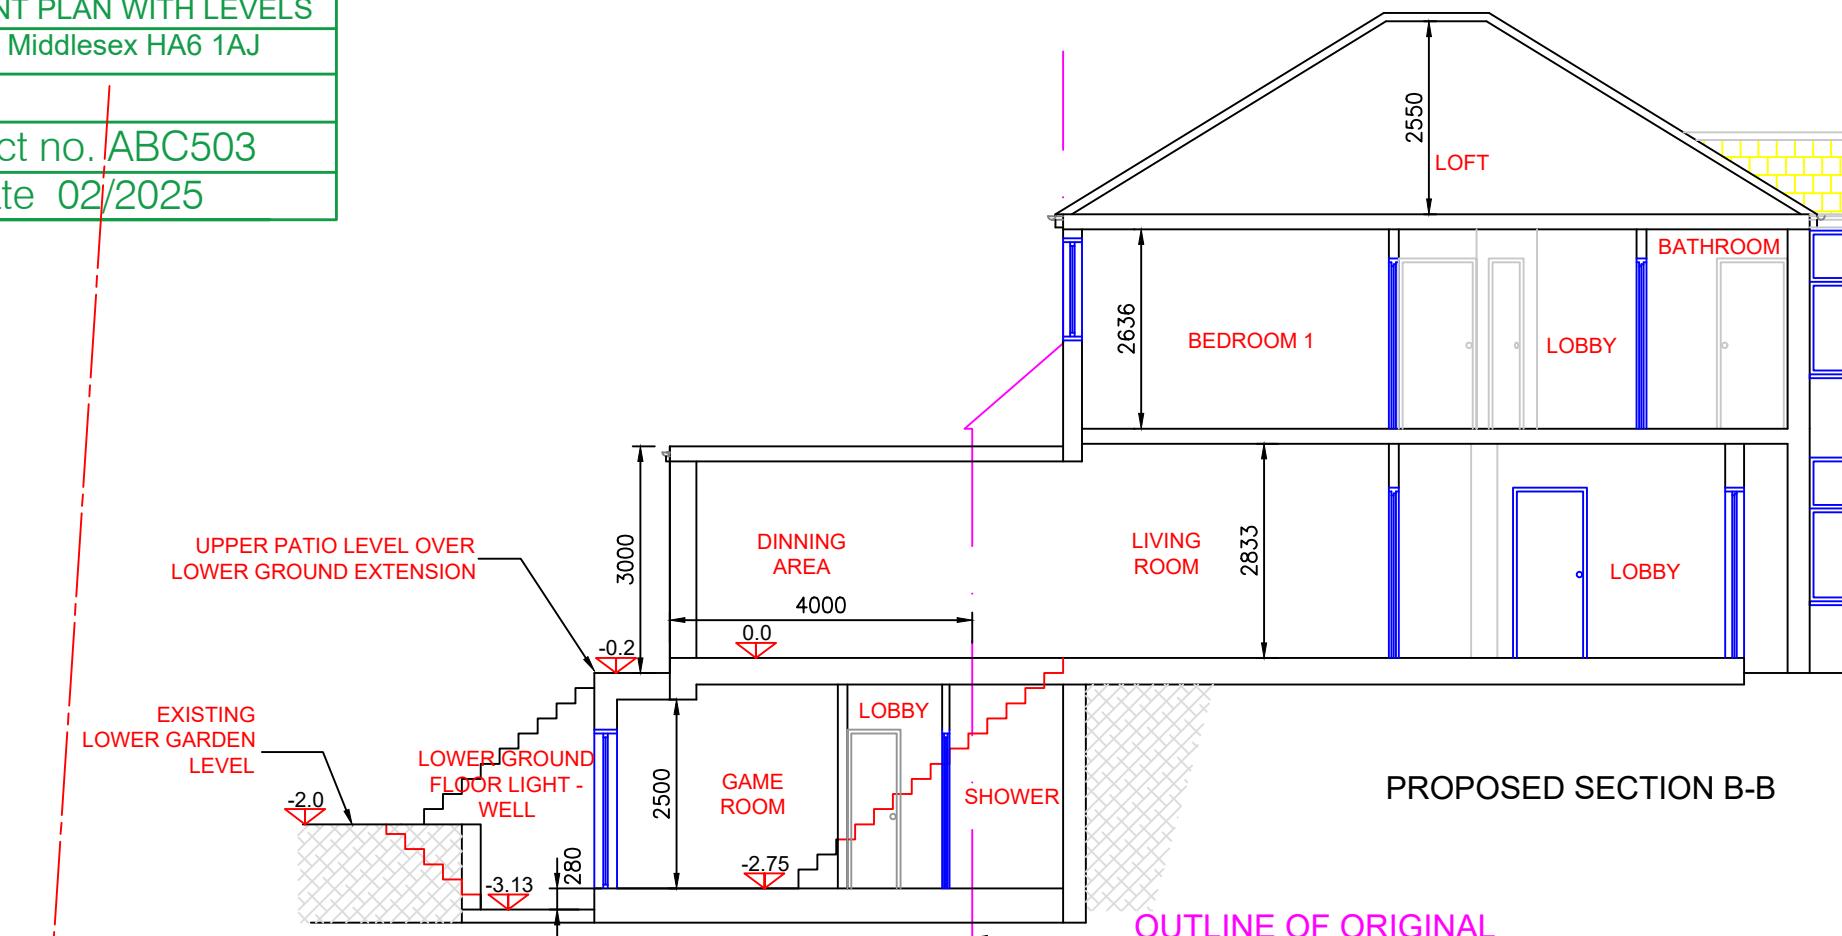

PROPOSED SECTION B-B

OUTLINE OF ORIGINAL
REAR ELEVATION OF
DWELLING

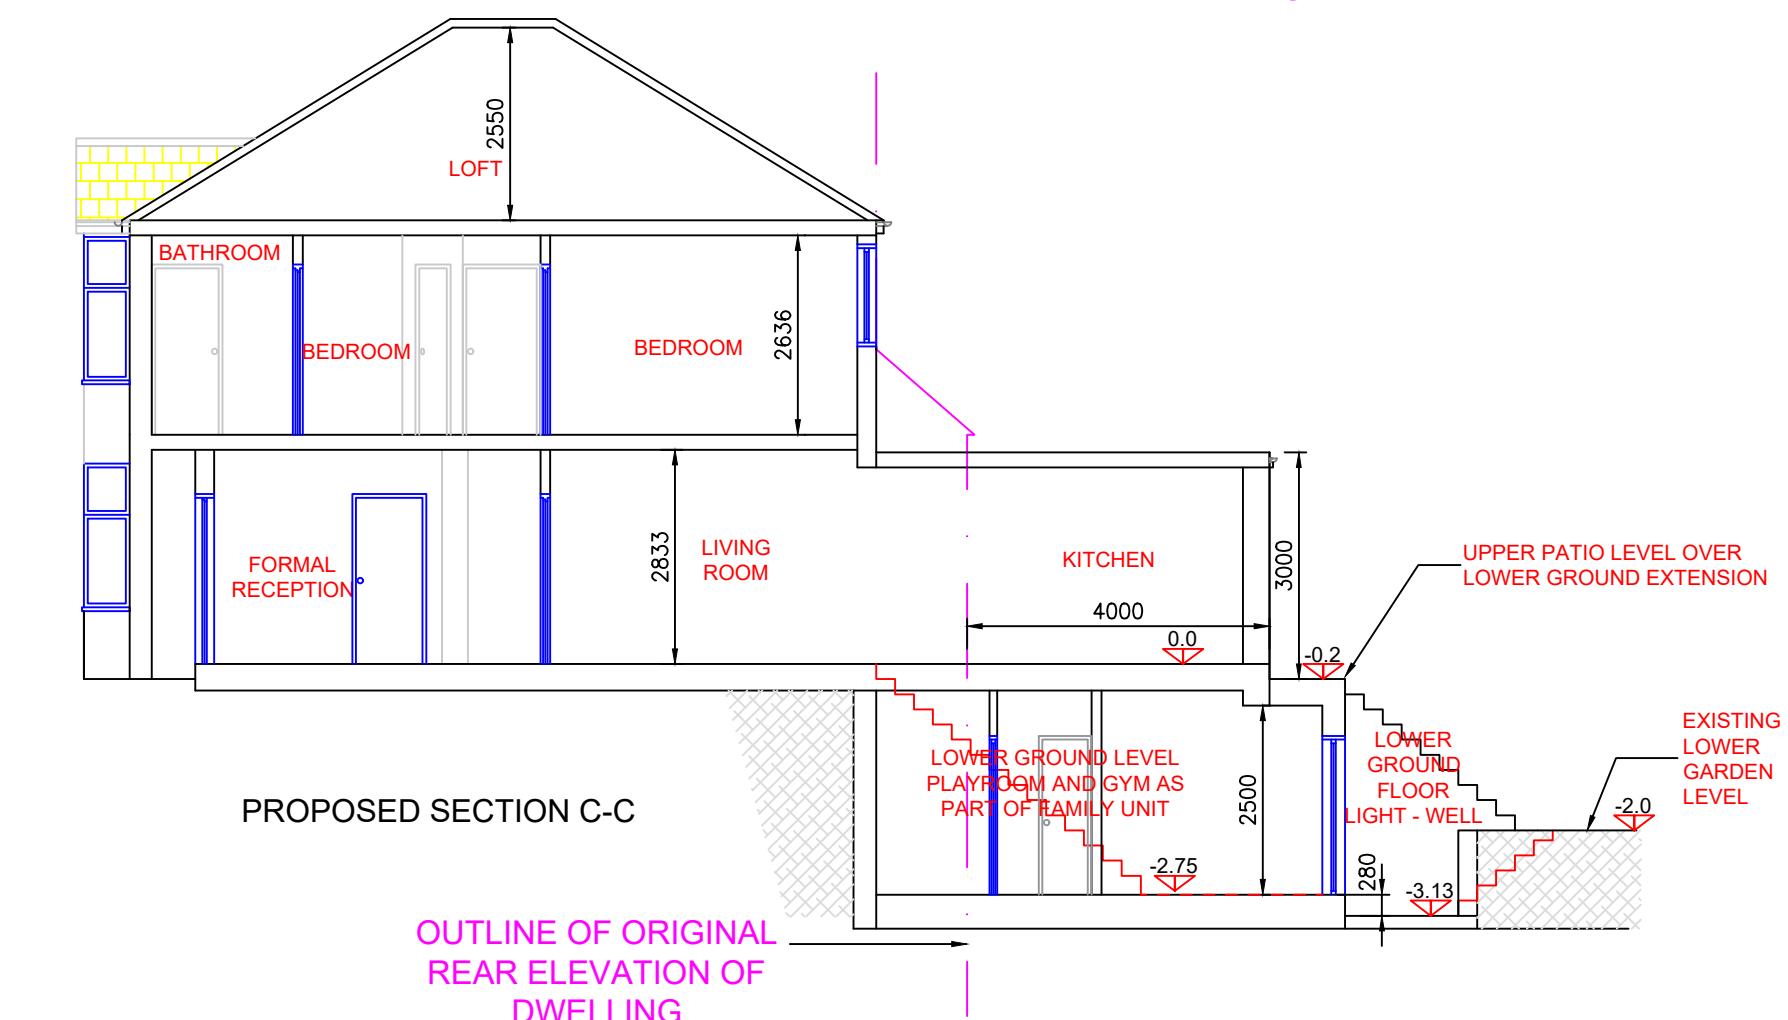

PROPOSED SECTION C-C

OUTLINE OF ORIGINAL
REAR ELEVATION OF
DWELLING

EXISTING
LOWER
GARDEN
LEVEL