



HOMES DESIGN

40 WISE LANE
MILL HILL
LONDON NW7 2RE
MOB: 07946 872537
www.homesdesignltd.co.uk


title EXISTING GROUND AND FIRST FLOOR PLANS

project 102 Green Lane Northwood Middlesex HA6 1AJ


drawing no ABC503/4000

drawn by R. L contract no. ABC503

scale 1:100 @ A3 date 11/2024

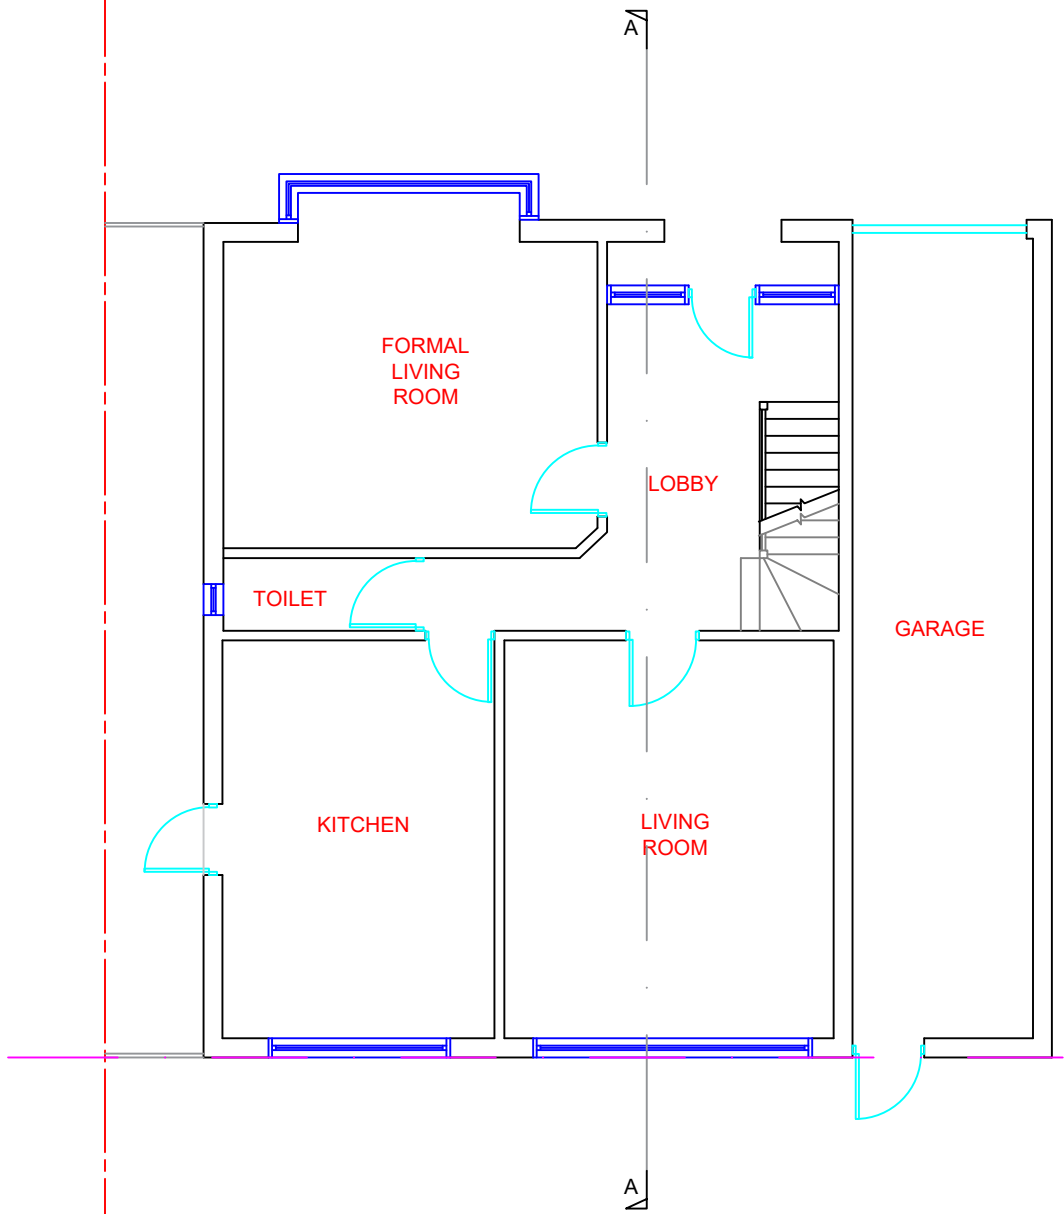


EXISTING GROUND FLOOR PLAN

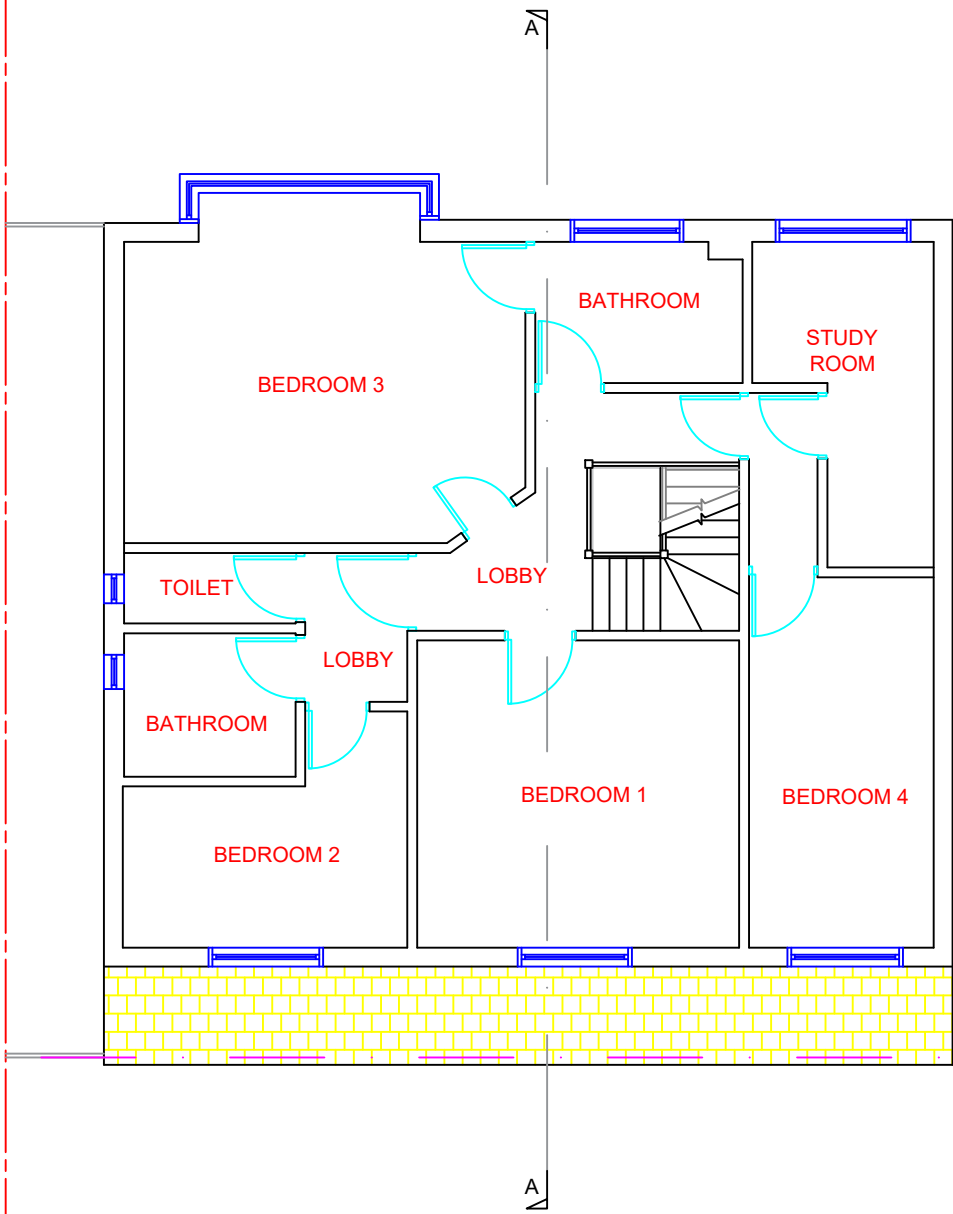

EXISTING FIRST FLOOR PLAN

OUTLINE OF ORIGINAL
REAR ELEVATION OF
DWELLING

 




HOMES DESIGN



40 WISE LANE
MILL HILL
LONDON NW7 2RE
MOB: 07946 872537

www.homesdesignltd.co.uk

title		EXISTING SECTION & ROOF PLANS	
project		102 Green Lane Northwood Middlesex HA6 1AJ	
drawing no		ABC503/4001	
drawn by	R. L	contract no. ABC503	
scale 1:100 @ A3		date 11/2024	

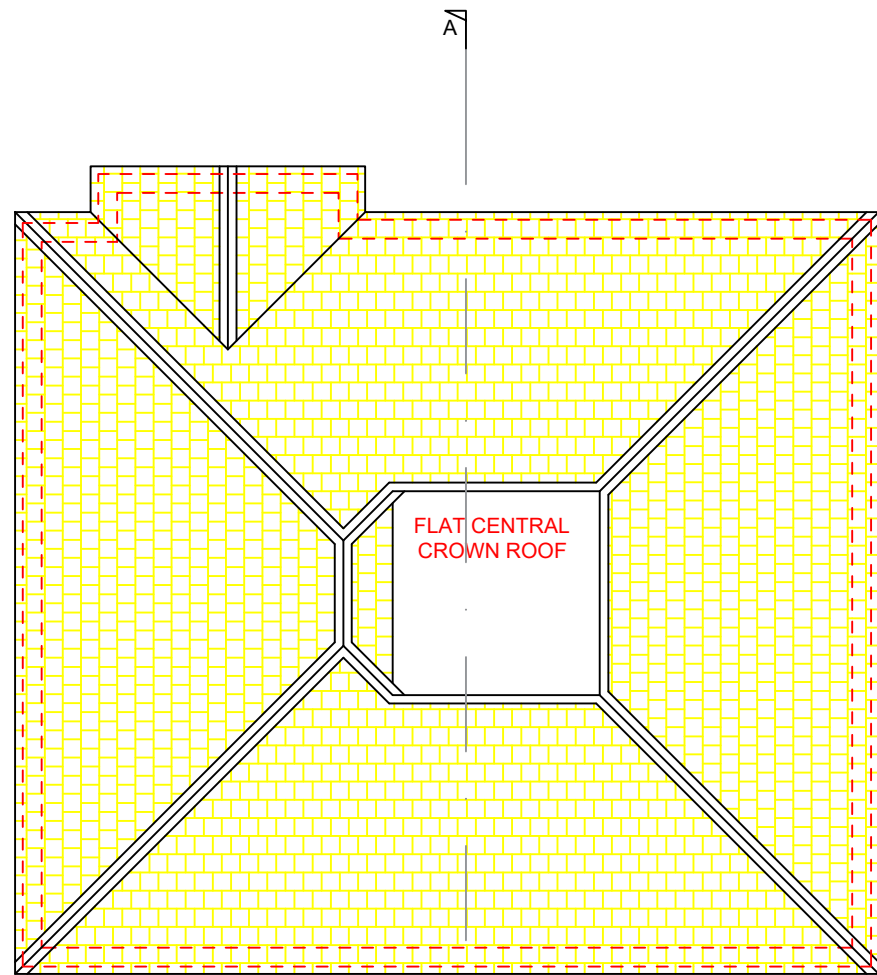


EXISTING ROOF PLAN

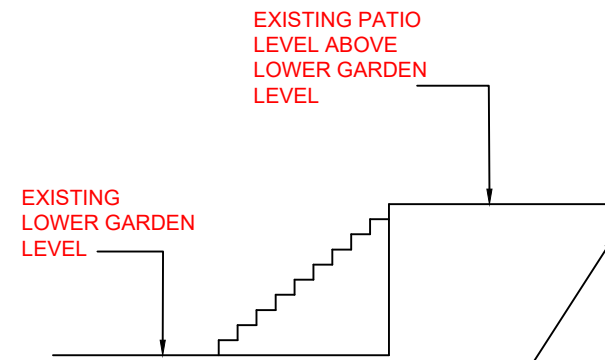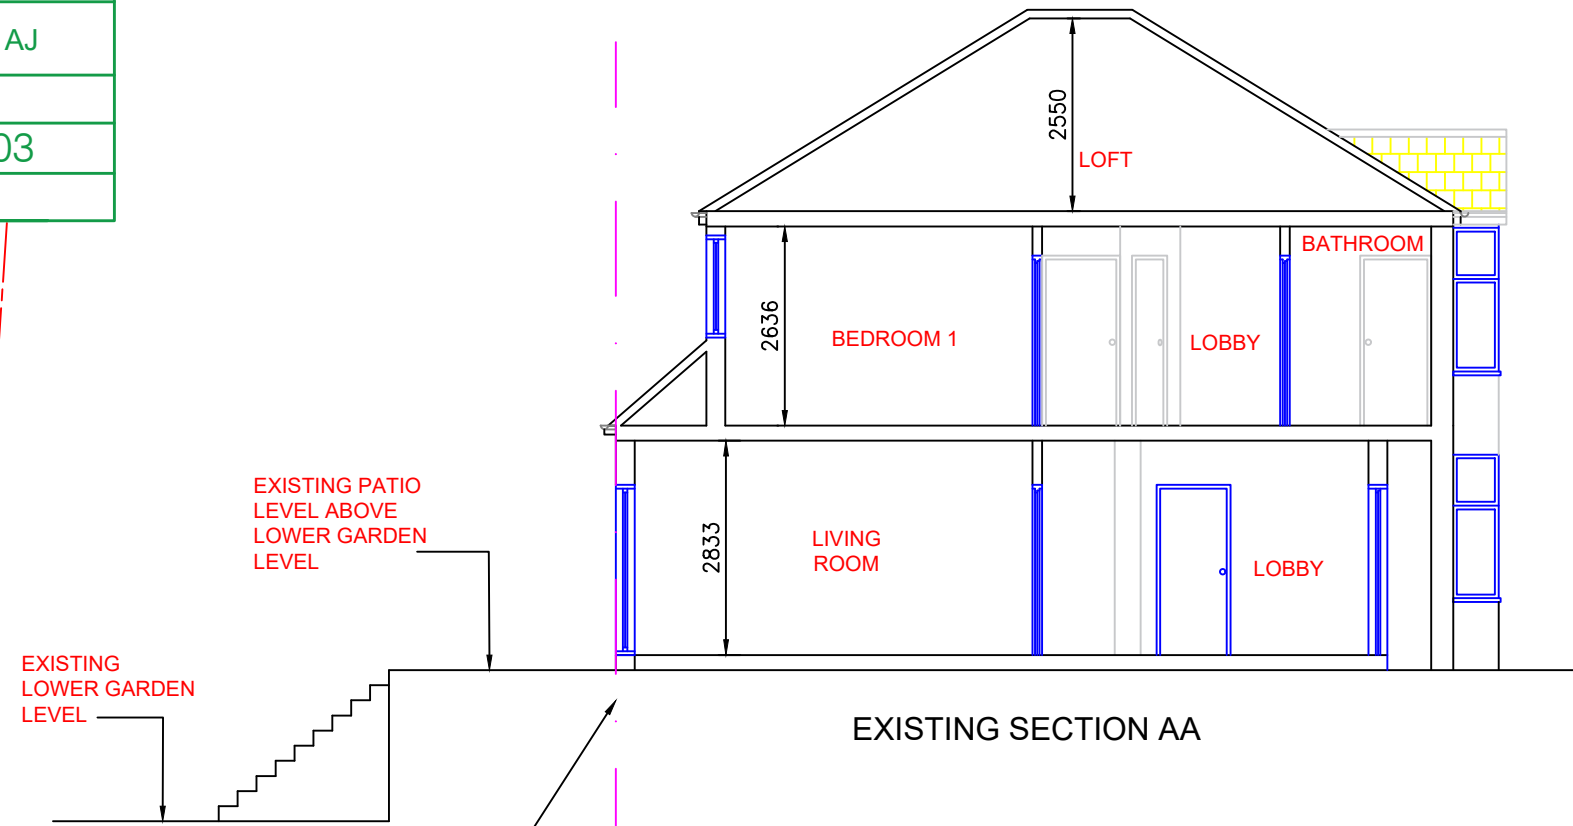

OUTLINE OF ORIGINAL
REAR ELEVATION OF
DWELLING

OUTLINE OF ORIGINAL
REAR ELEVATION OF
DWELLING

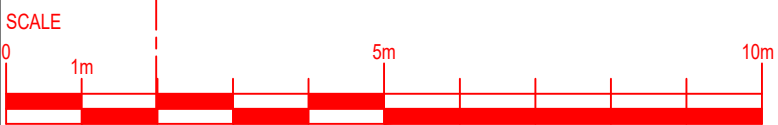



HOMES DESIGN

40 WISE LANE
MILL HILL
LONDON NW7 2RE
MOB: 07946 872537

www.homesdesignltd.co.uk


title	EXISTING ELEVATIONS		
project	102 Green Lane Northwood Middlesex HA6 1AJ		
drawing no	ABC503/4002		
drawn by	R. L	contract no.	ABC503
scale	1:100 @ A3	date	11/2024




EXISTING REAR ELEVATION



EXISTING FRONT ELEVATION

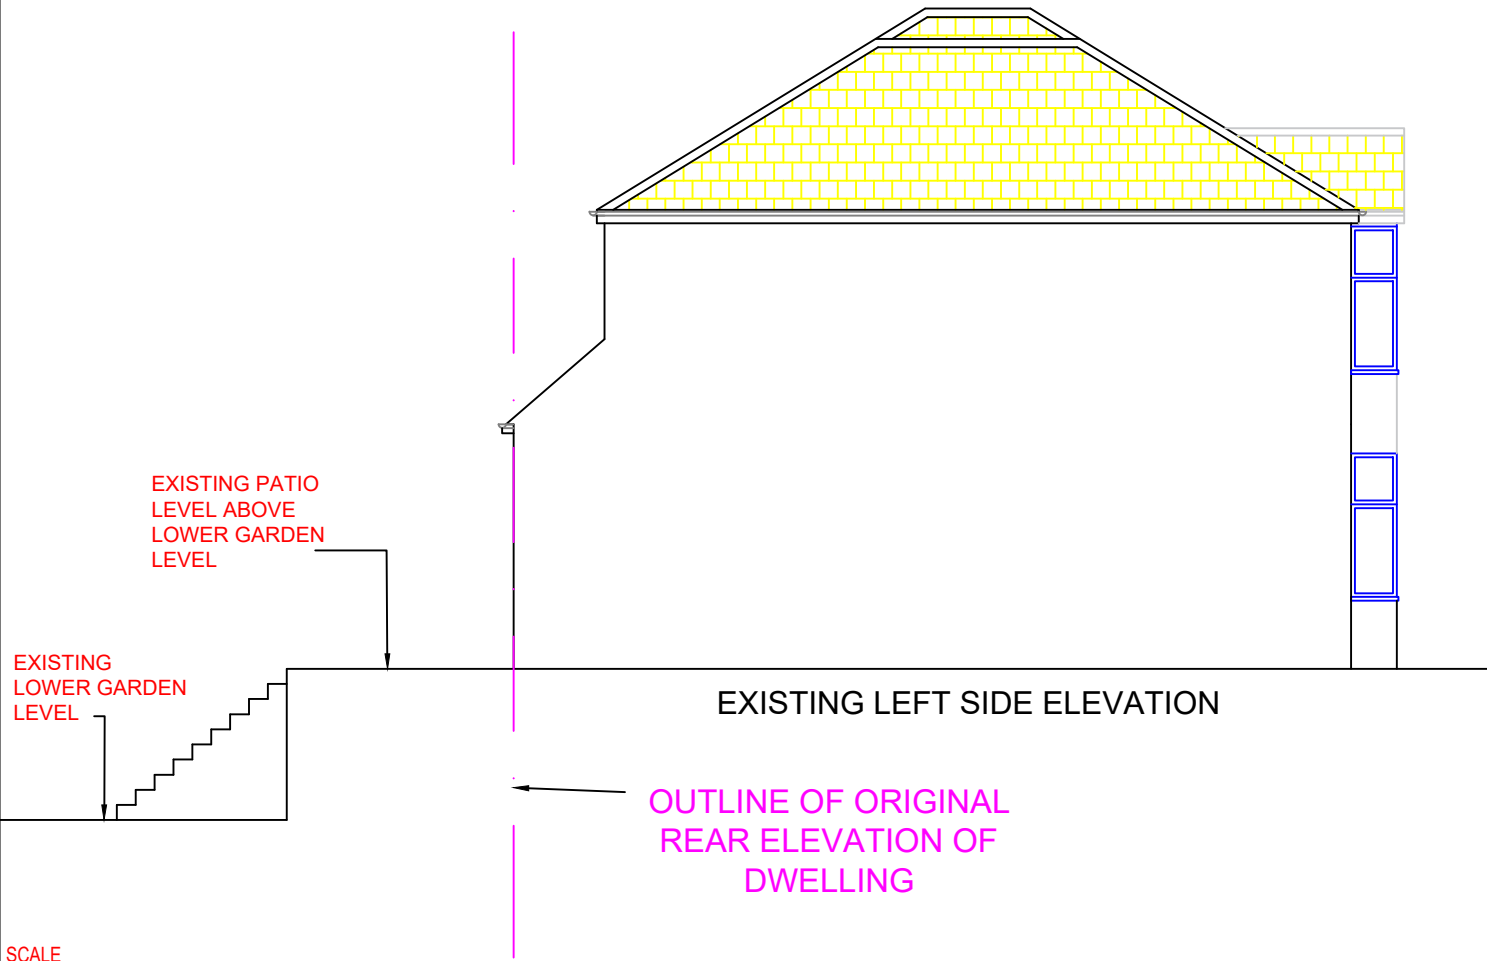

EXISTING LEFT SIDE ELEVATION

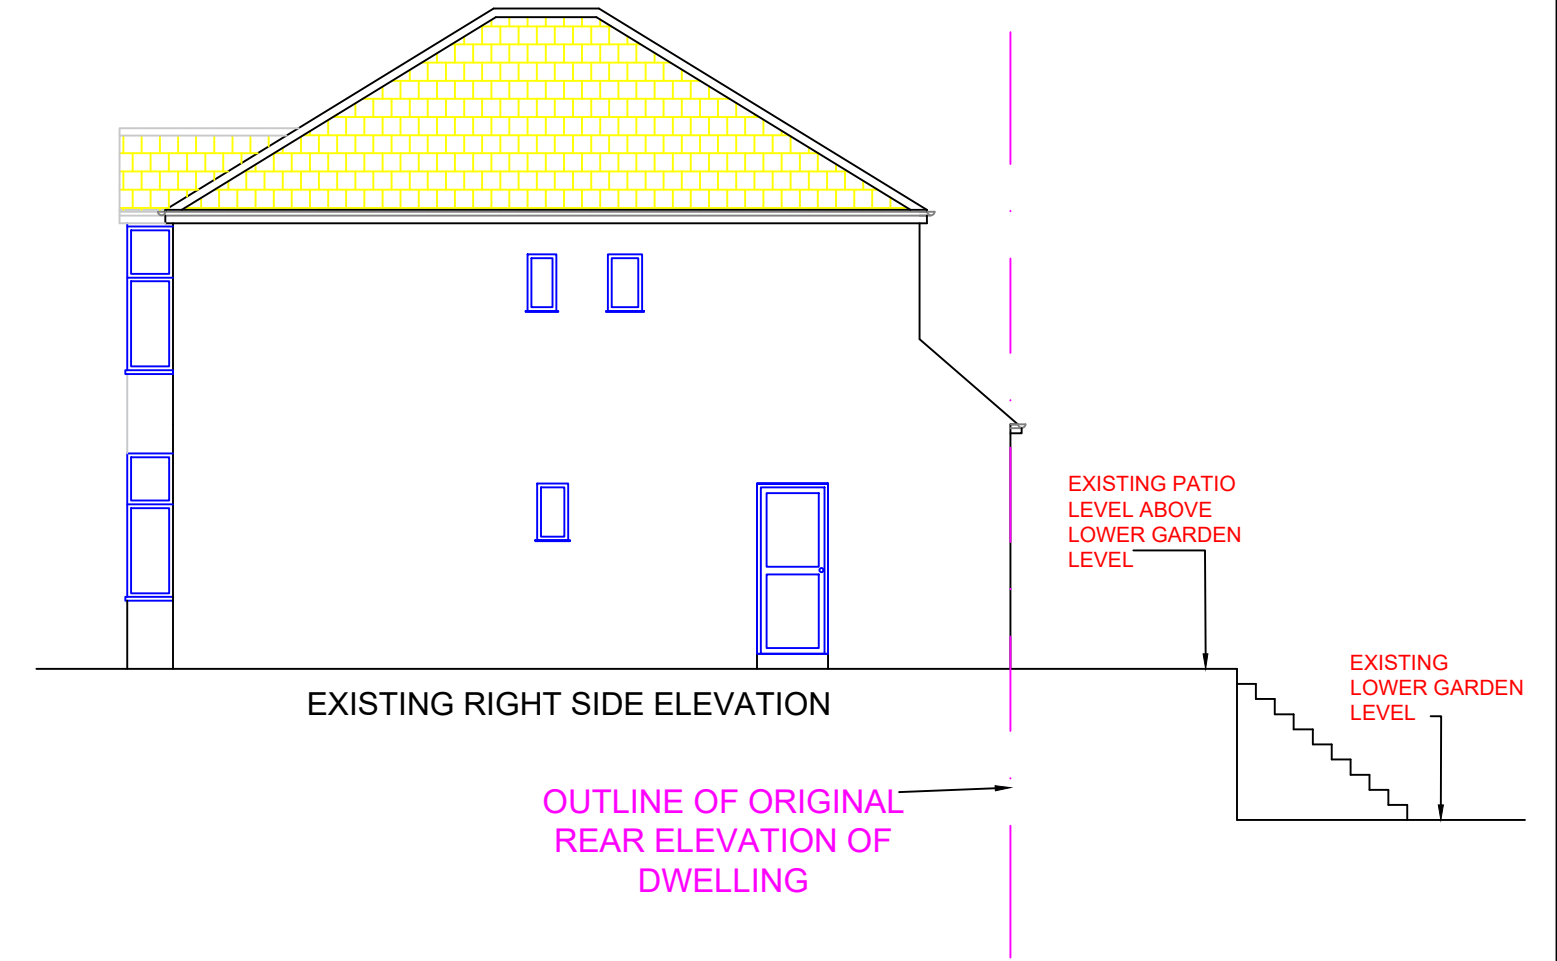

EXISTING RIGHT SIDE ELEVATION

OUTLINE OF ORIGINAL
REAR ELEVATION OF
DWELLING

OUTLINE OF ORIGINAL
REAR ELEVATION OF
DWELLING

