



**40 WISE LANE  
MILL HILL  
LONDON  
NW7 2RE  
MOB:  
07946 872537  
[www.homesdesignltd.com](http://www.homesdesignltd.com)**

title	PROPOSED LOWER GROUND FLOOR AND GROUND FLOOR PLA	
project	102 Green Lane Northwood Middlesex HA6 1A.	
drawing no	ABC503/5000	
drawn by	R. L	contract no. ABC503
scale	1:100 @ A3	date 11/2024

ANS

J

S


ANS

h: ● HEAT DETECTORS TO ALL KITCHEN AREAS & CONNECTED TO SMOKE DETECTORS CIRCUIT


SMOKE DETECTOR SYSTEM CONNECTED TO INDEPENDENT CIRCUIT

BRITISH STANDARDS. SMOKE DETECTORS AT ALL FLOORS TO BE POSITIONED CENTRAL TO THE HALLWAYS ABOVE THE LANDINGS

● MECHANICAL EXTRACT FANS. KITCHEN WITH (30L/s) & BATH AREAS TO BE 15L/s EXTRACT FAN FITTED TO LIGHT SWITCH WHICH IS 15MINUTES OVER RUN IN ACCORDANCE TO APPROVED DOC-F

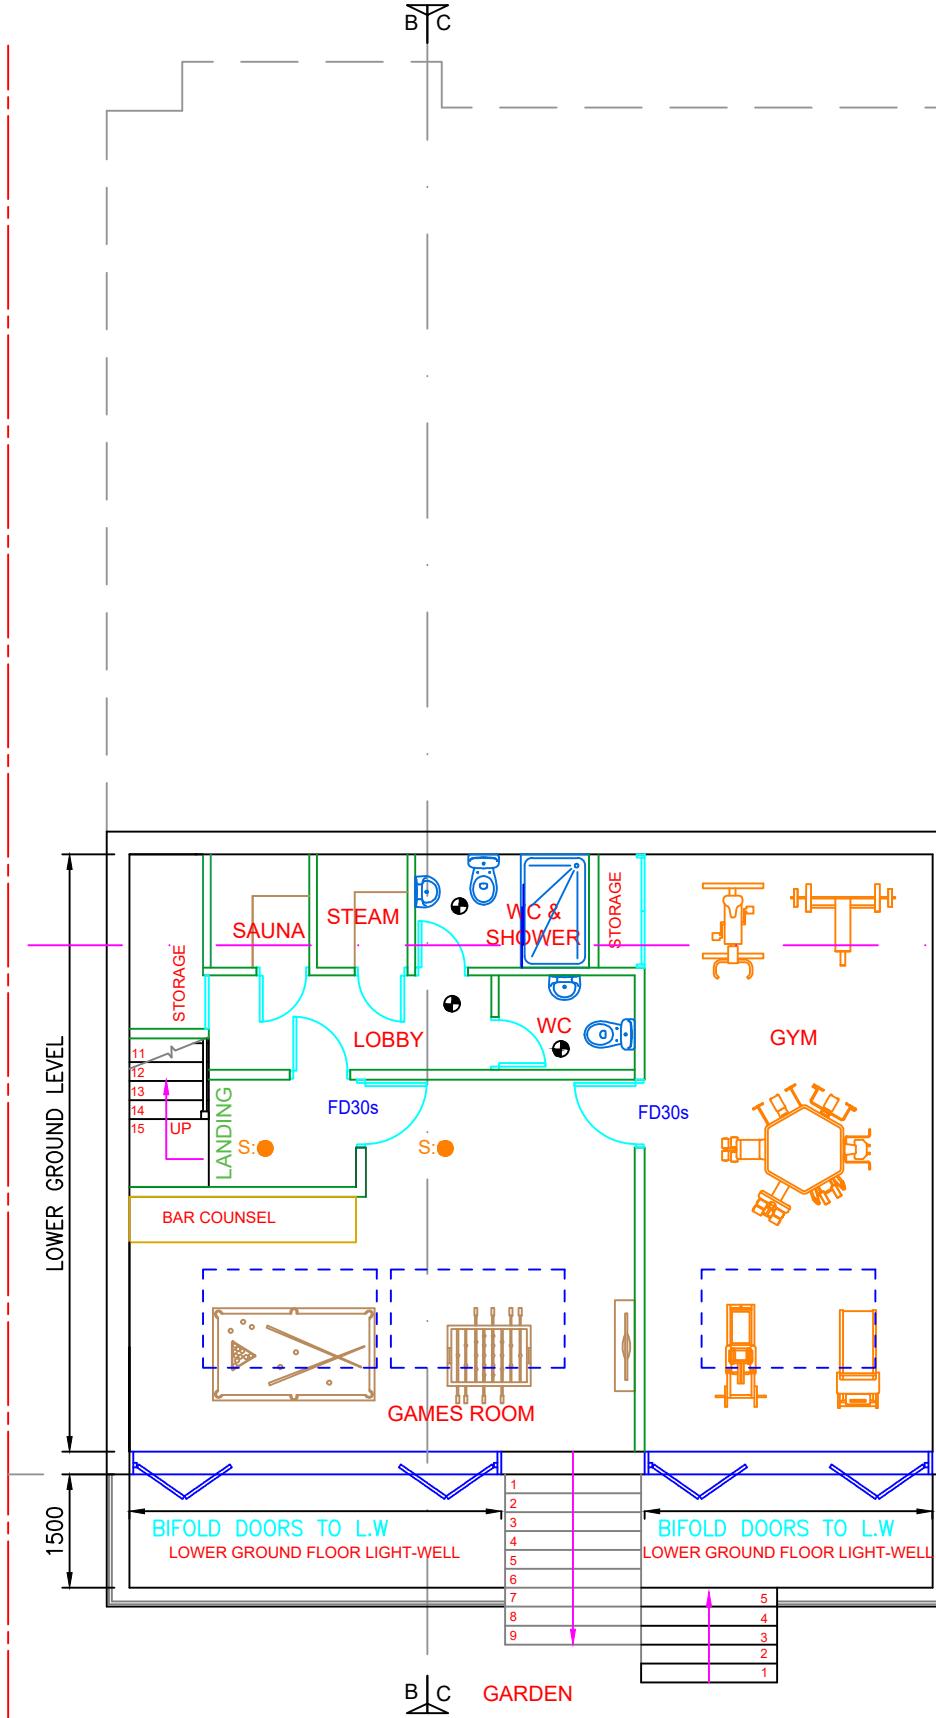

## PROPOSED LOWER GROUND FLOOR PLAN

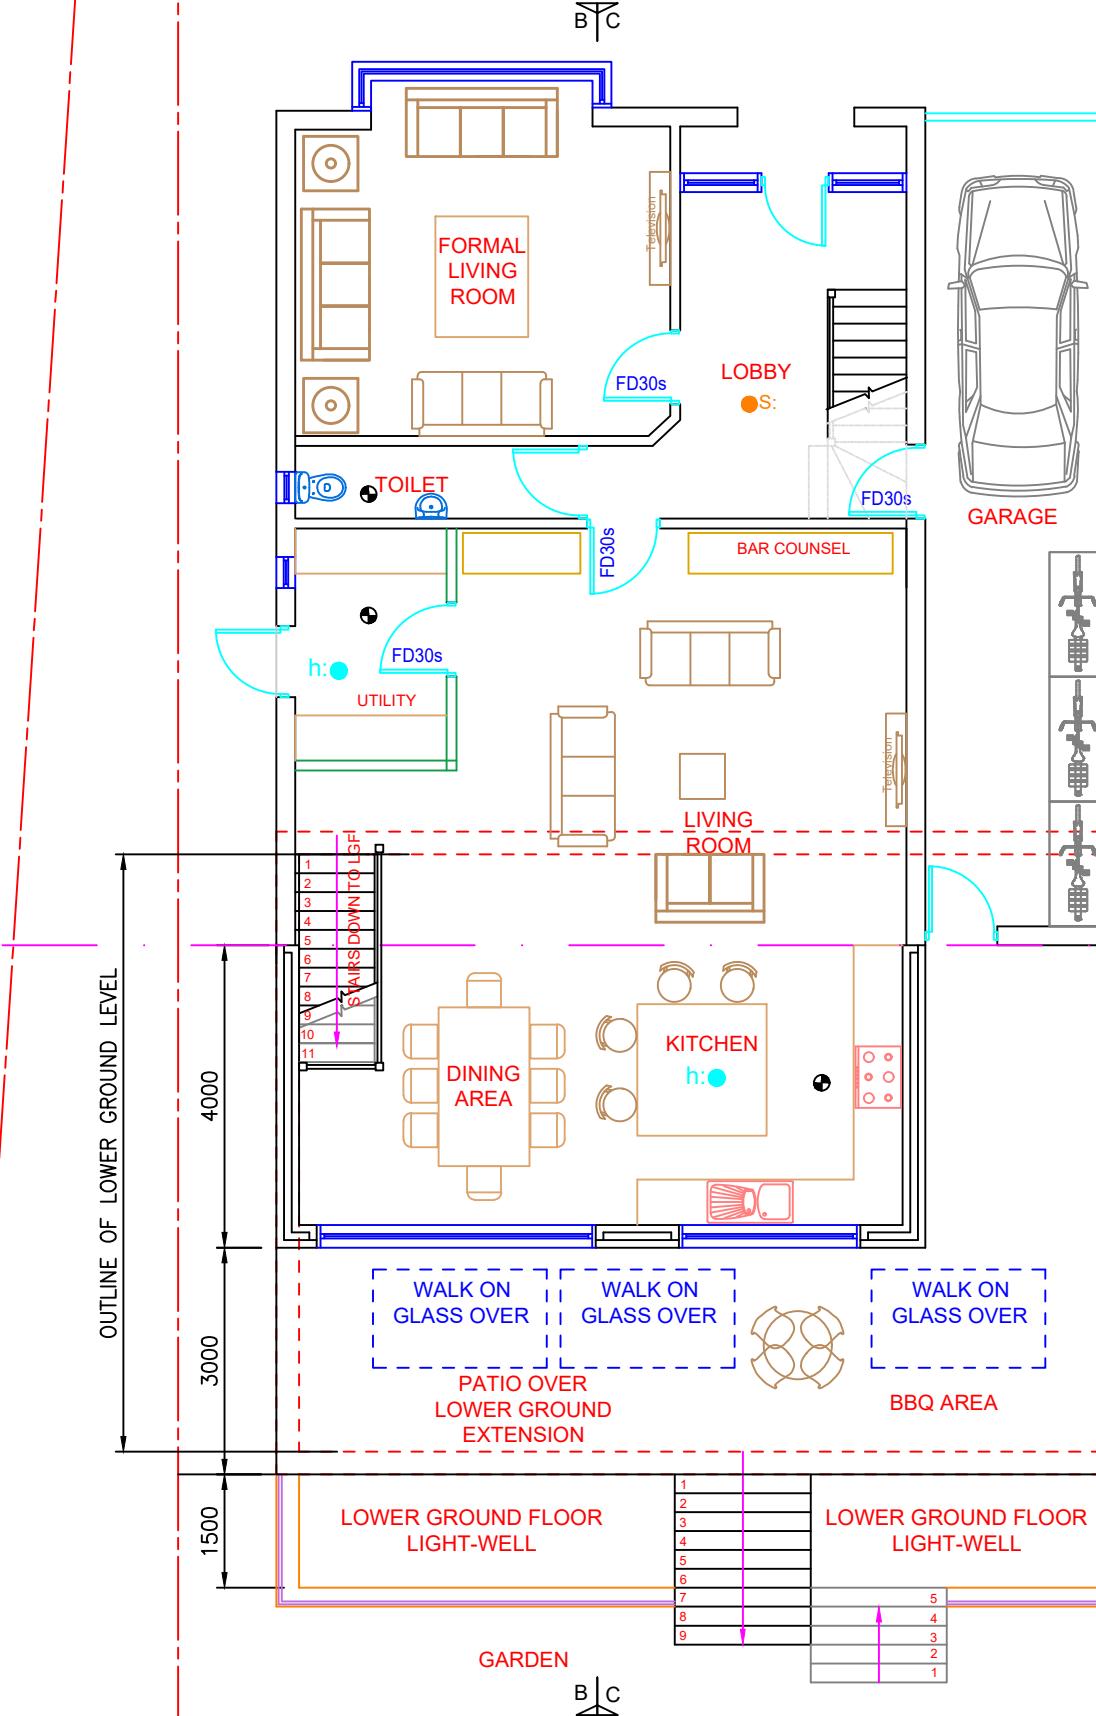

## PROPOSED GROUND FLOOR PLAN

# OUTLINE OF ORIGINAL REAR ELEVATION OF DWELLING

## SCALE

1

1

1

Page 1 of 1

Page 1 of 1

Page 1 of 1




**HOMES DESIGN**

**40 WISE LANE  
MILL HILL  
LONDON NW7 2RE  
MOB: 07946 872537**

[www.homesdesignltd.co.uk](http://www.homesdesignltd.co.uk)


**title PROPOSED FIRST FLOOR & ROOF PLANS  
project 102 Green Lane Northwood Middlesex HA6 1AJ  
drawing no ABC503/5001  
drawn by R. L contract no. ABC503  
scale 1:100 @ A3 date 11/2024**

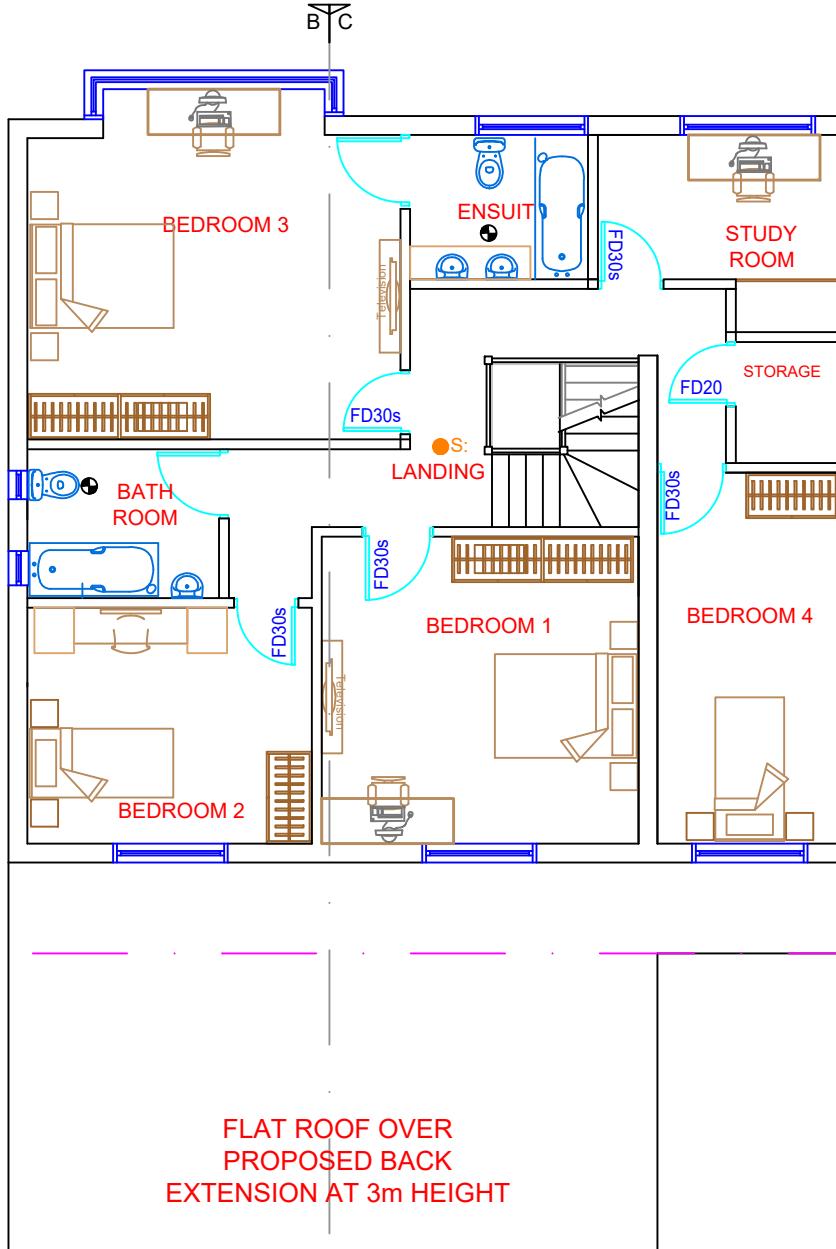

PROPOSED FIRST FLOOR PLAN

SCALE

0 1m 5m 10m

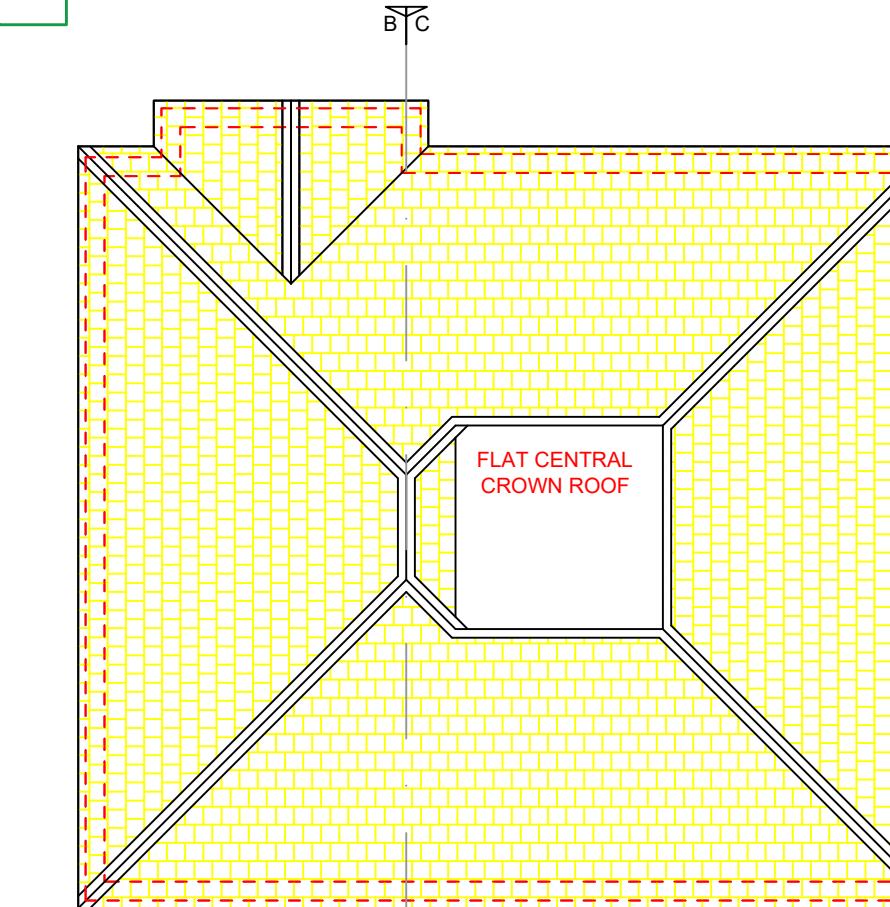

PROPOSED ROOF PLAN




40 WISE LANE  
MILL HILL  
LONDON NW7 2RE  
MOB: 07946 872537  
www.homesdesignltd.co.uk

title PROPOSED ELEVATIONS


project 102 Green Lane Northwood Middlesex HA6 1AJ  
drawing no ABC503/5002  
drawn by R. L contract no. ABC503  
scale 1:100 @ A3 date 11/2024



OUTLINE OF ORIGINAL REAR  
ELEVATION OF DWELLING

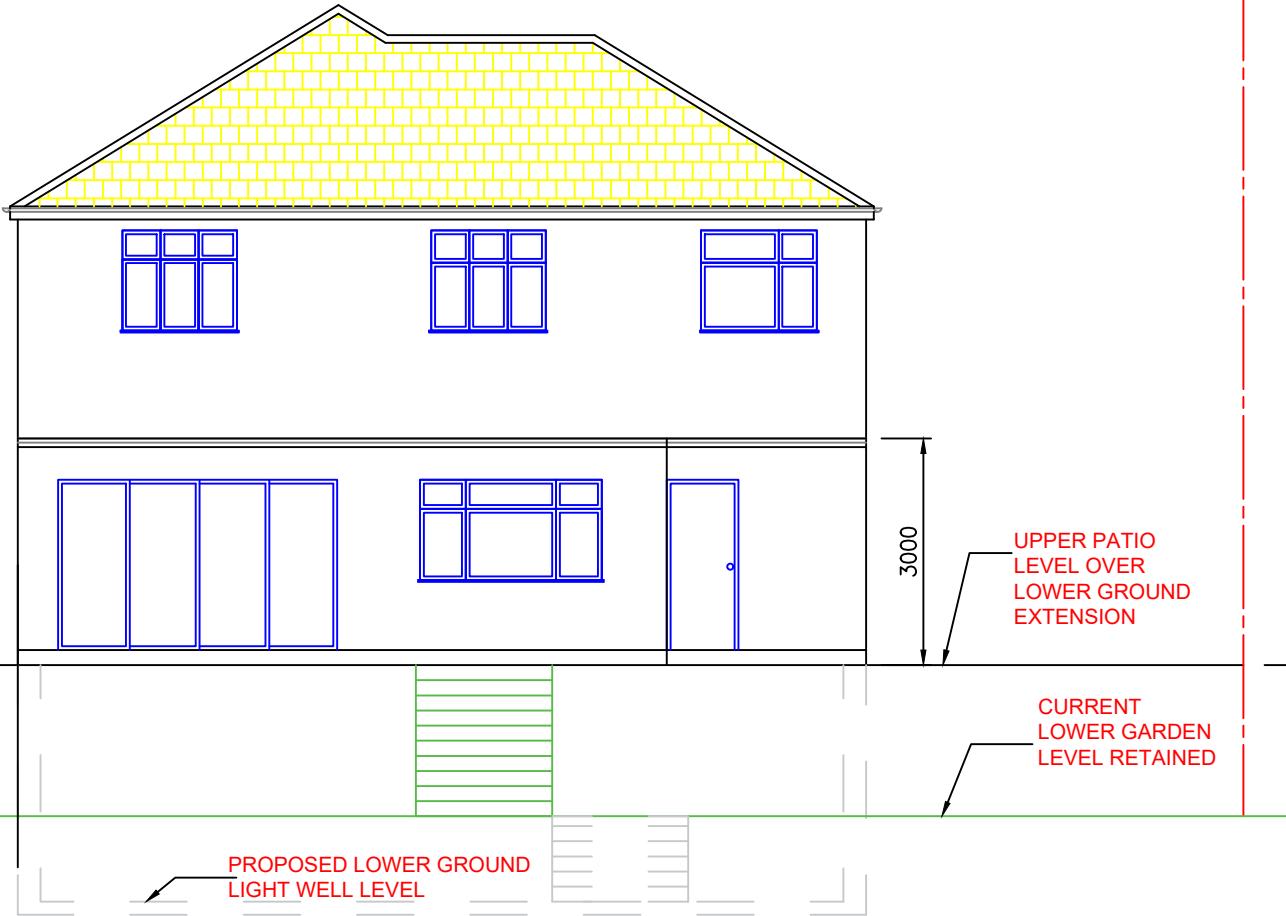


PROPOSED REAR ELEVATION

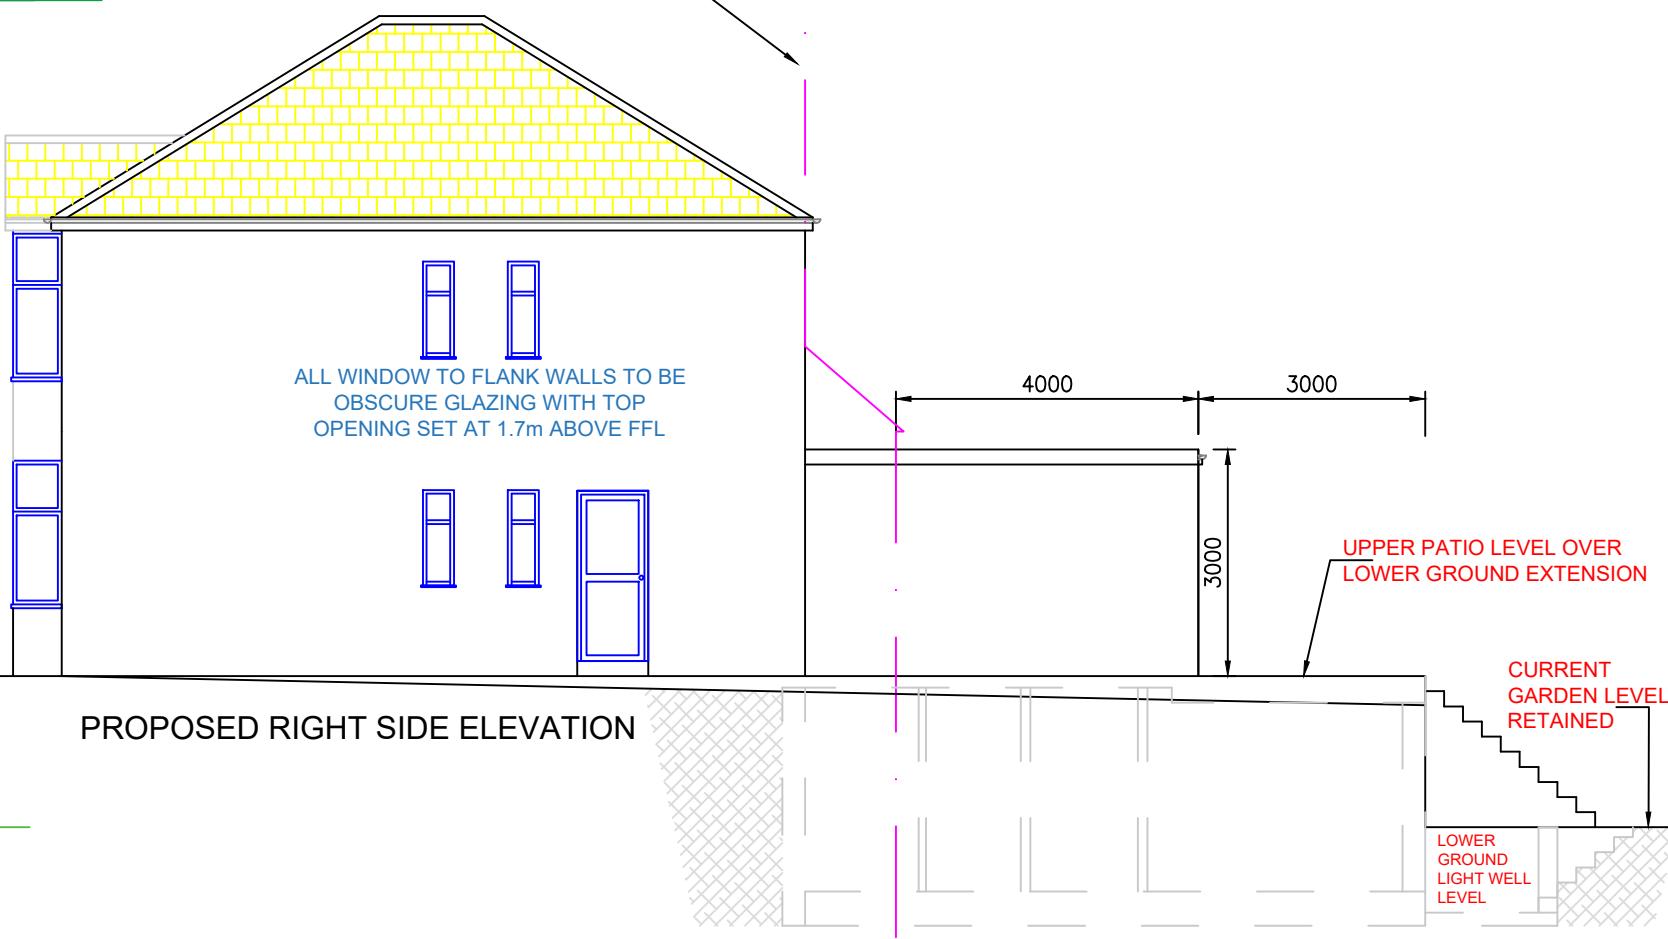

PROPOSED RIGHT SIDE ELEVATION



OUTLINE OF ORIGINAL REAR  
ELEVATION OF DWELLING

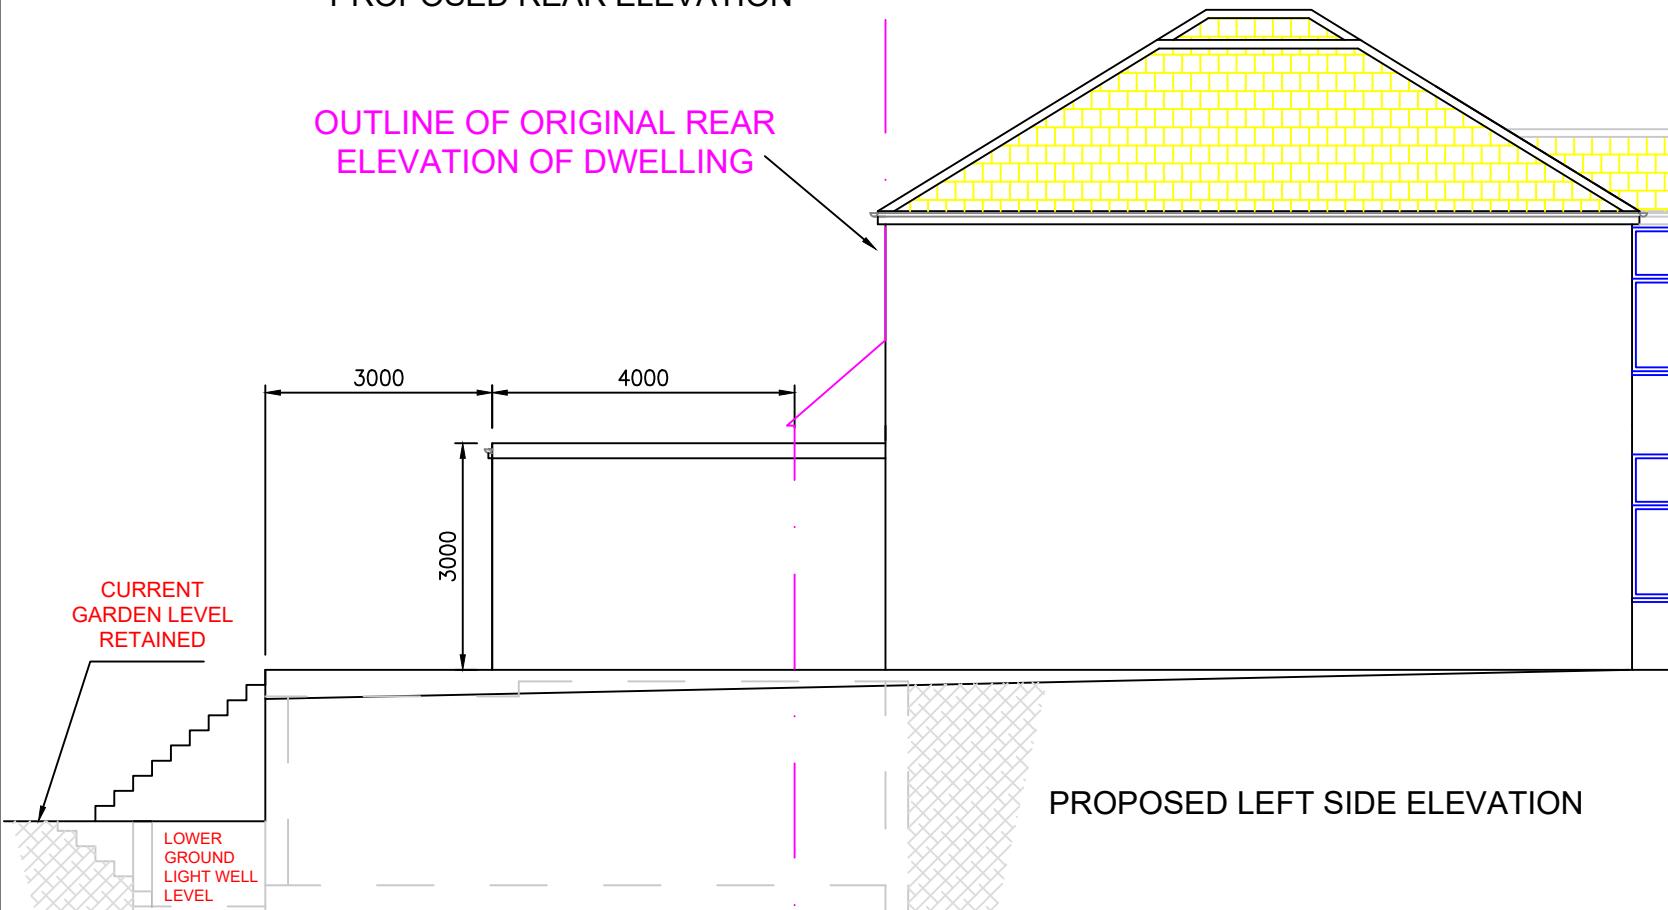



40 WISE LANE  
MILL HILL  
LONDON  
NW7 2RE  
MOB:  
07946 872537  
www.homesdesigntd.co.uk

title PROPOSED SECTION  
project 102 Green Lane Northwood Middlesex HA6 1AJ  
drawing no ABC503/5003  
drawn by R. L contract no. ABC503  
scale 1:100 @ A3 date 11/2024

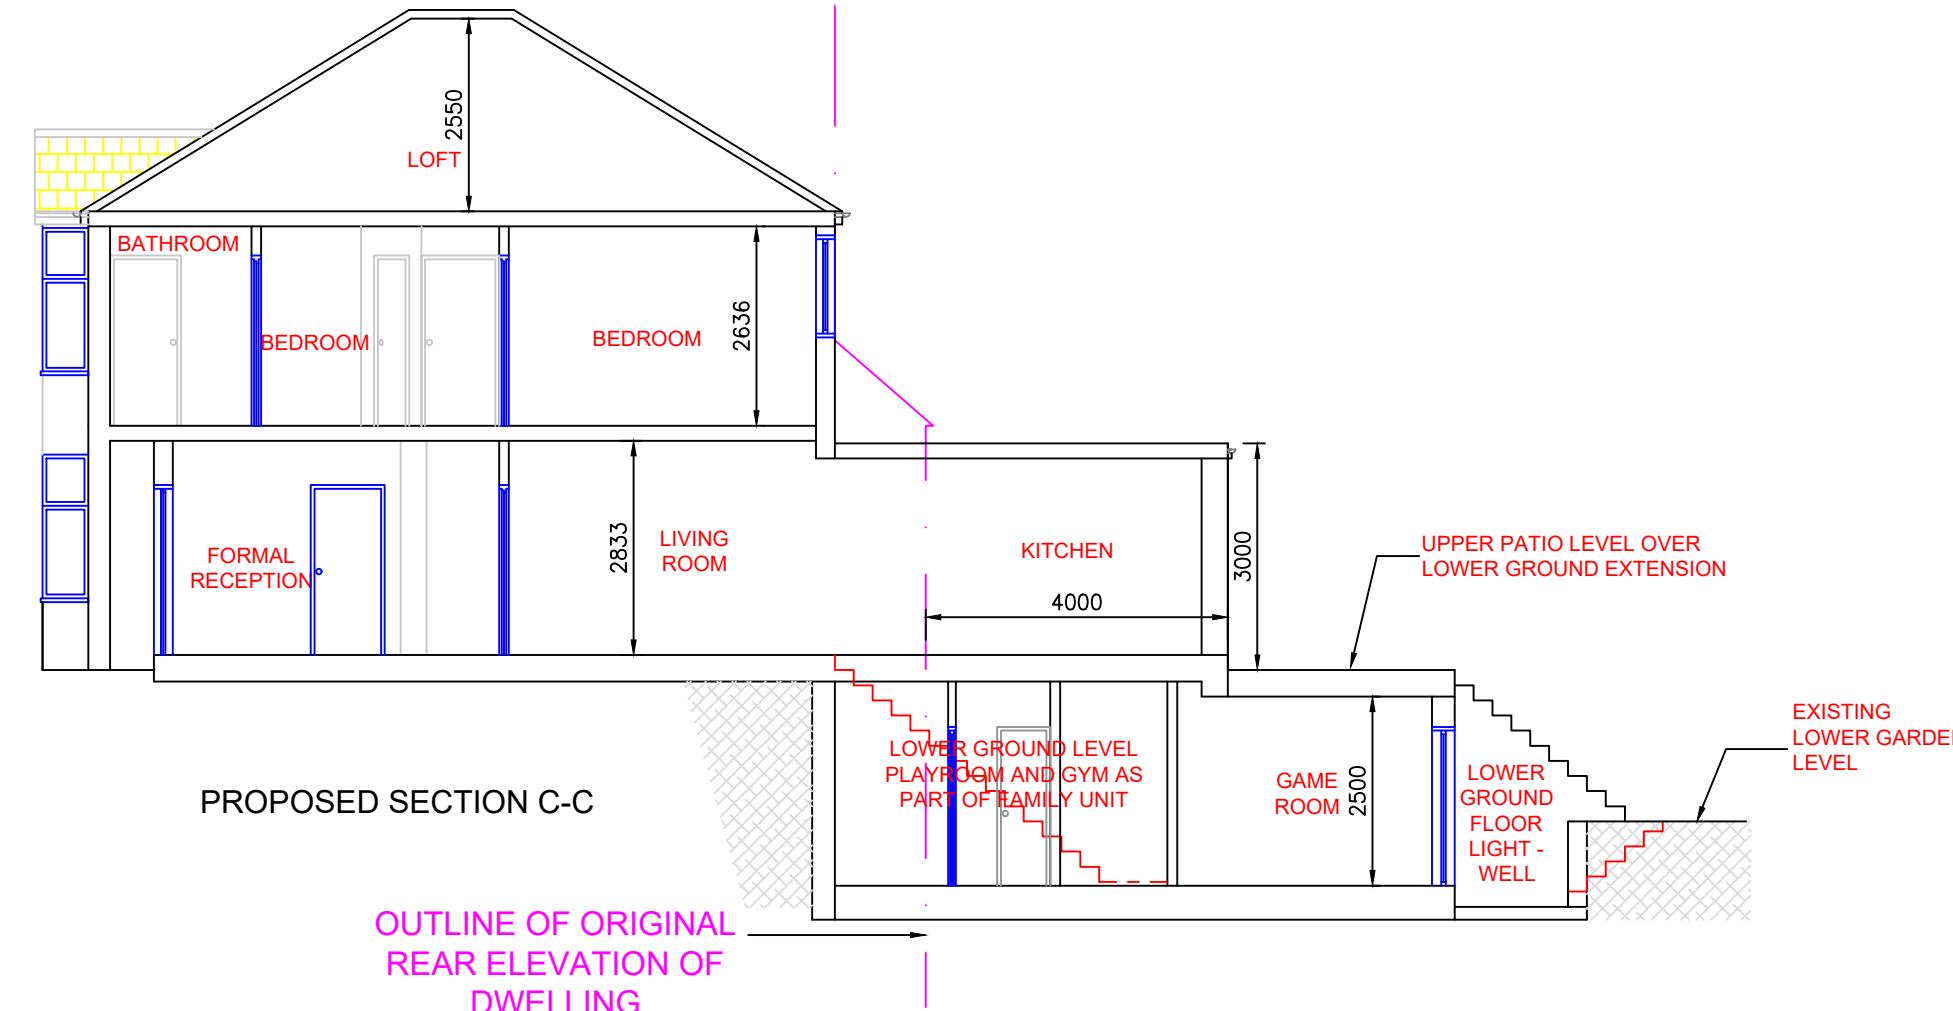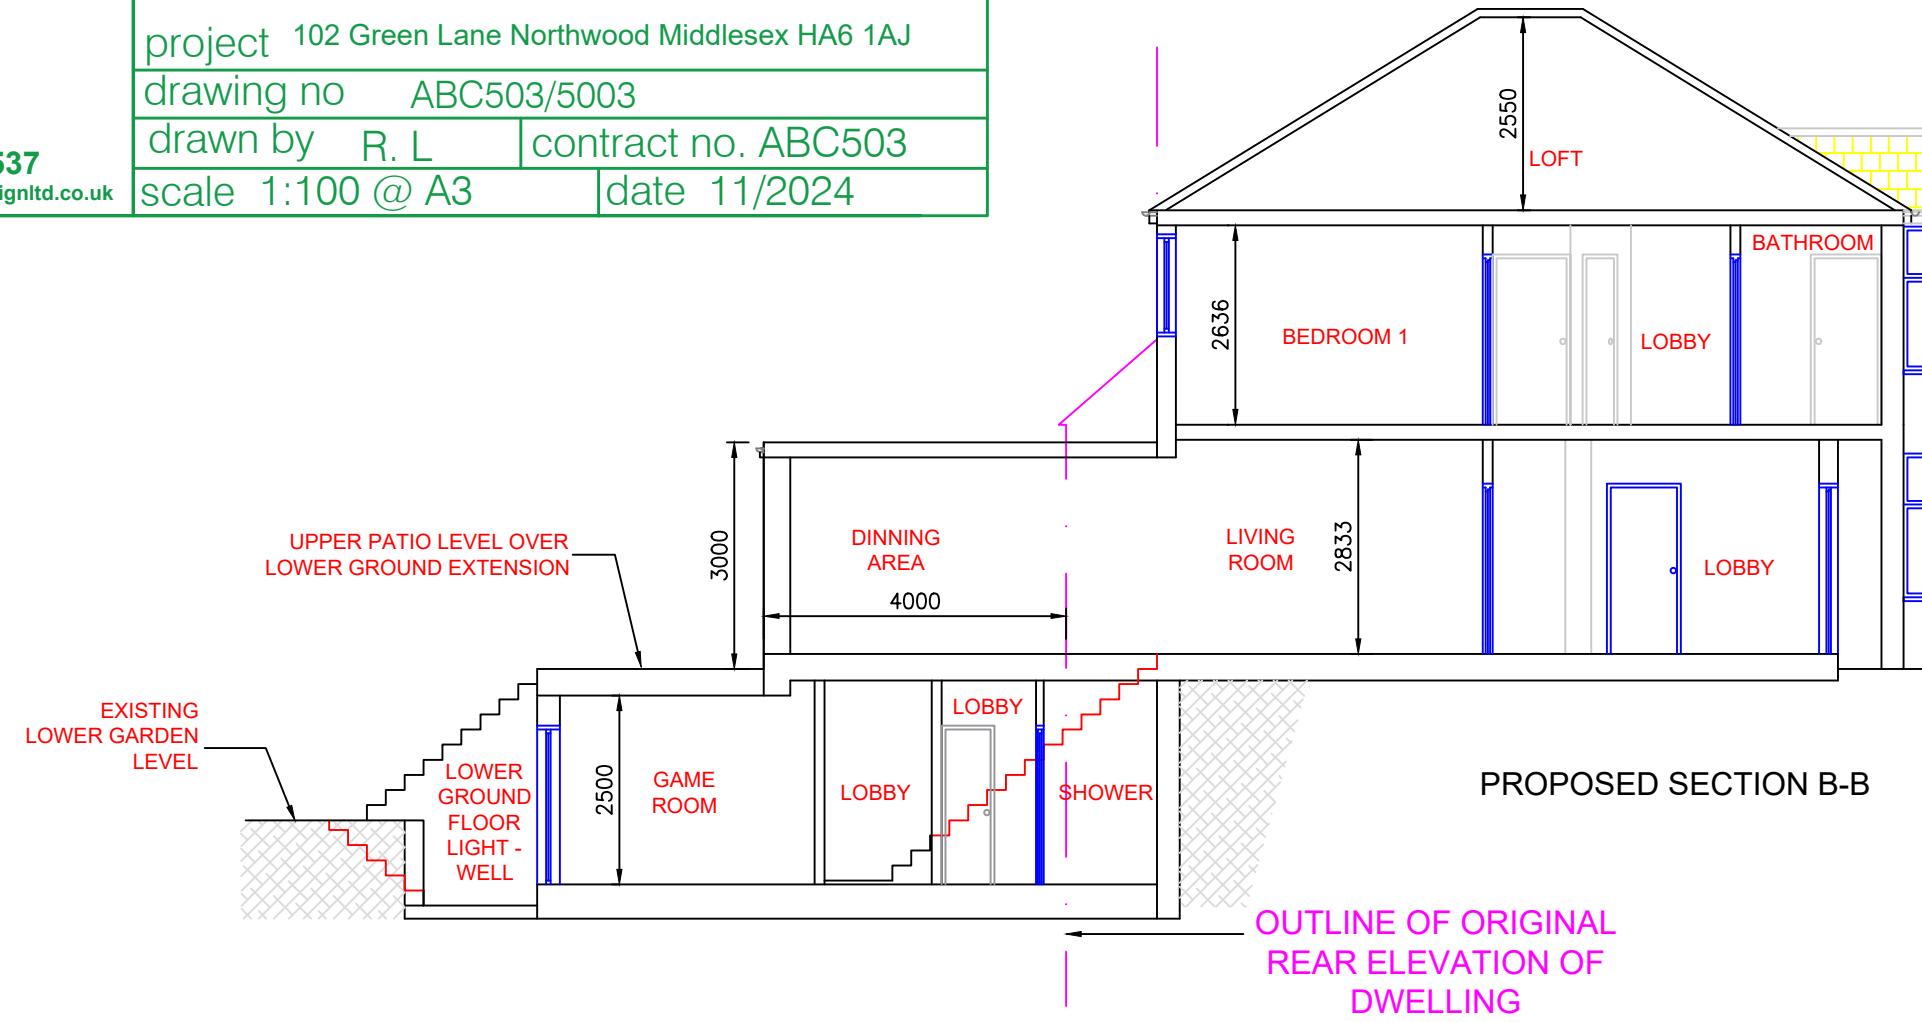

SCALE  
0 1m 5m 10m