



**40 WISE LANE  
MILL HILL  
LONDON  
NW7 2RE  
MOB:  
07946 872537  
[www.homesdesignltd.com](http://www.homesdesignltd.com)**

title	PROPOSED LOWER GROUND FLOOR AND GROUND FLOOR PLA	
project	102 Green Lane Northwood Middlesex HA6 1A.	
drawing no	ABC503/1005	
drawn by	R. L	contract no. ABC503
scale	1:100 @ A3	date 04/2025

ANS

J

S

ANS



h: ● HEAT DETECTORS TO ALL KITCHEN AREAS & CONNECTED TO SMOKE DETECTORS CIRCUIT

SMOKE DETECTOR SYSTEM CONNECTED TO INDEPENDENT CIRCUIT

● BRITISH STANDARDS. SMOKE DETECTORS AT ALL FLOORS TO BE POSITIONED CENTRAL TO THE HALLWAYS ABOVE THE LANDINGS

● MECHANICAL EXTRACT FANS. KITCHEN WITH (30L/s) & BATH AREAS TO BE 15L/s EXTRACT FAN FITTED TO LIGHT SWITCH WHICH IS 15MINUTES OVER RUN IN ACCORDANCE TO APPROVED DOC-F

PLANNING PERMISSION GRANTED FOR GARAGE  
CONVERSION AT GROUND FLOOR WITH  
ALTERATION TO FRONT ENTRANCE DOOR PLUS  
LOFT CONVERSION WITH ROOF EXTENSION  
DORMERS UNDER REF: 17726/ APP/ 2025/ 143

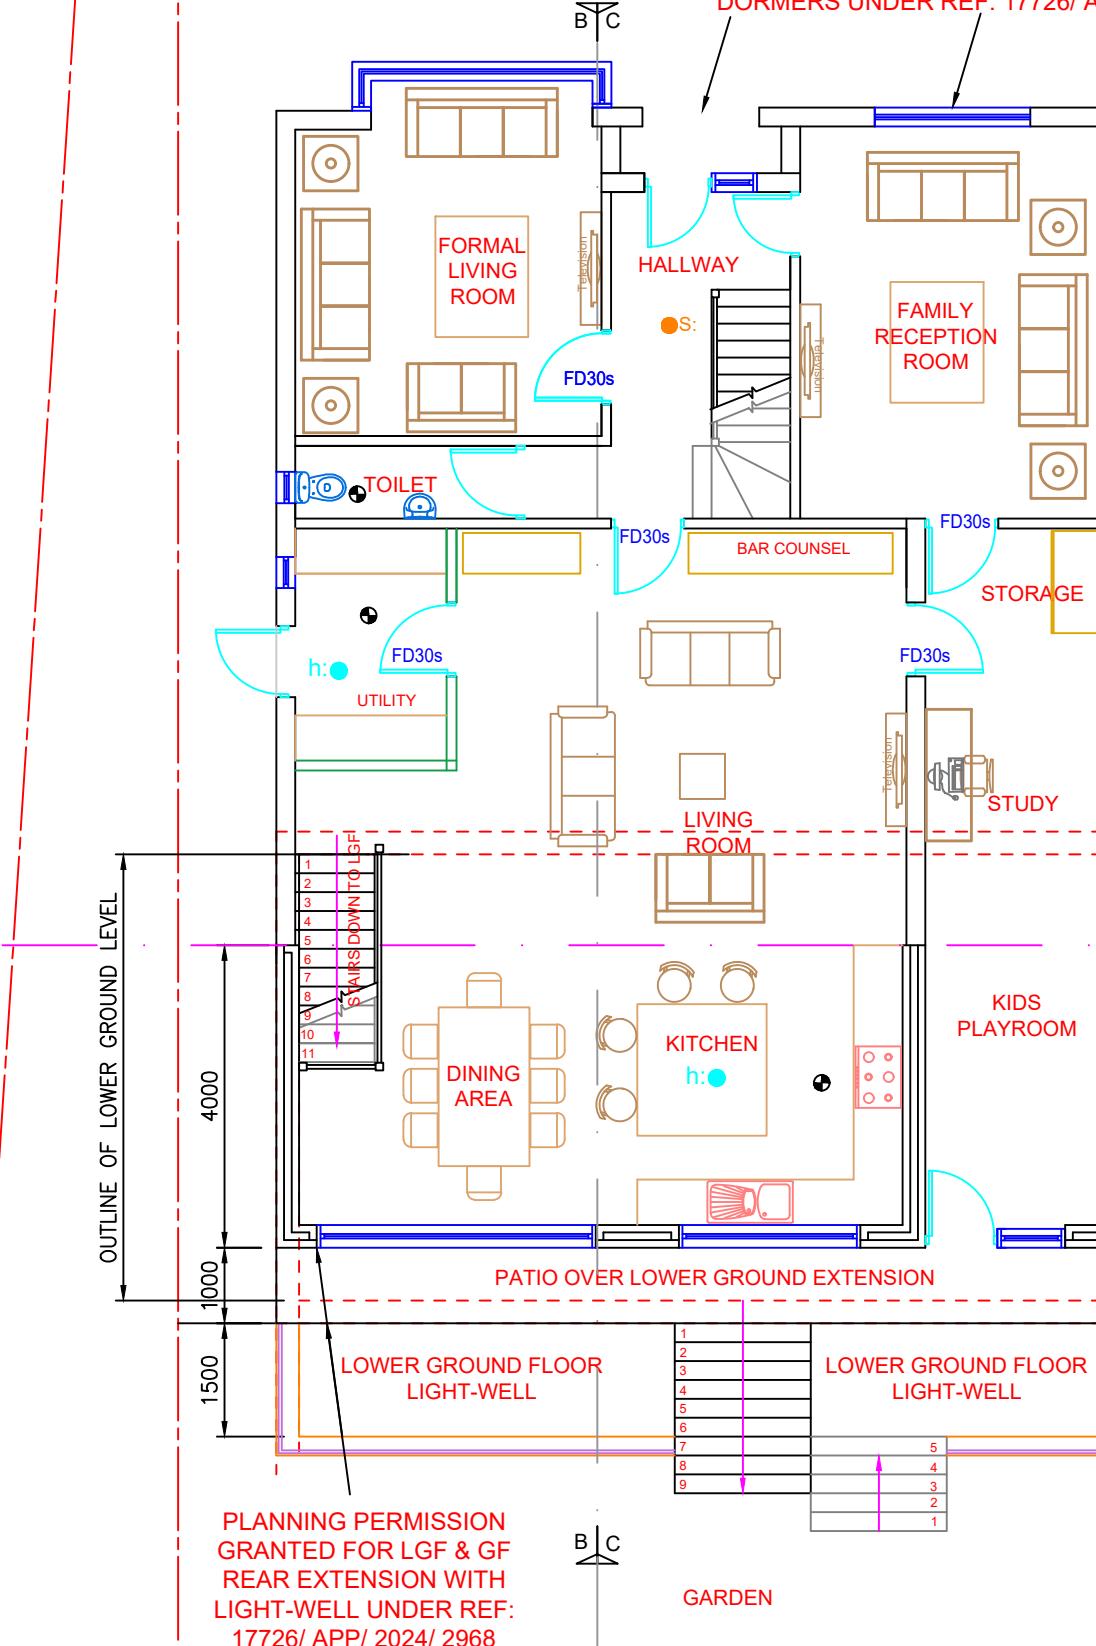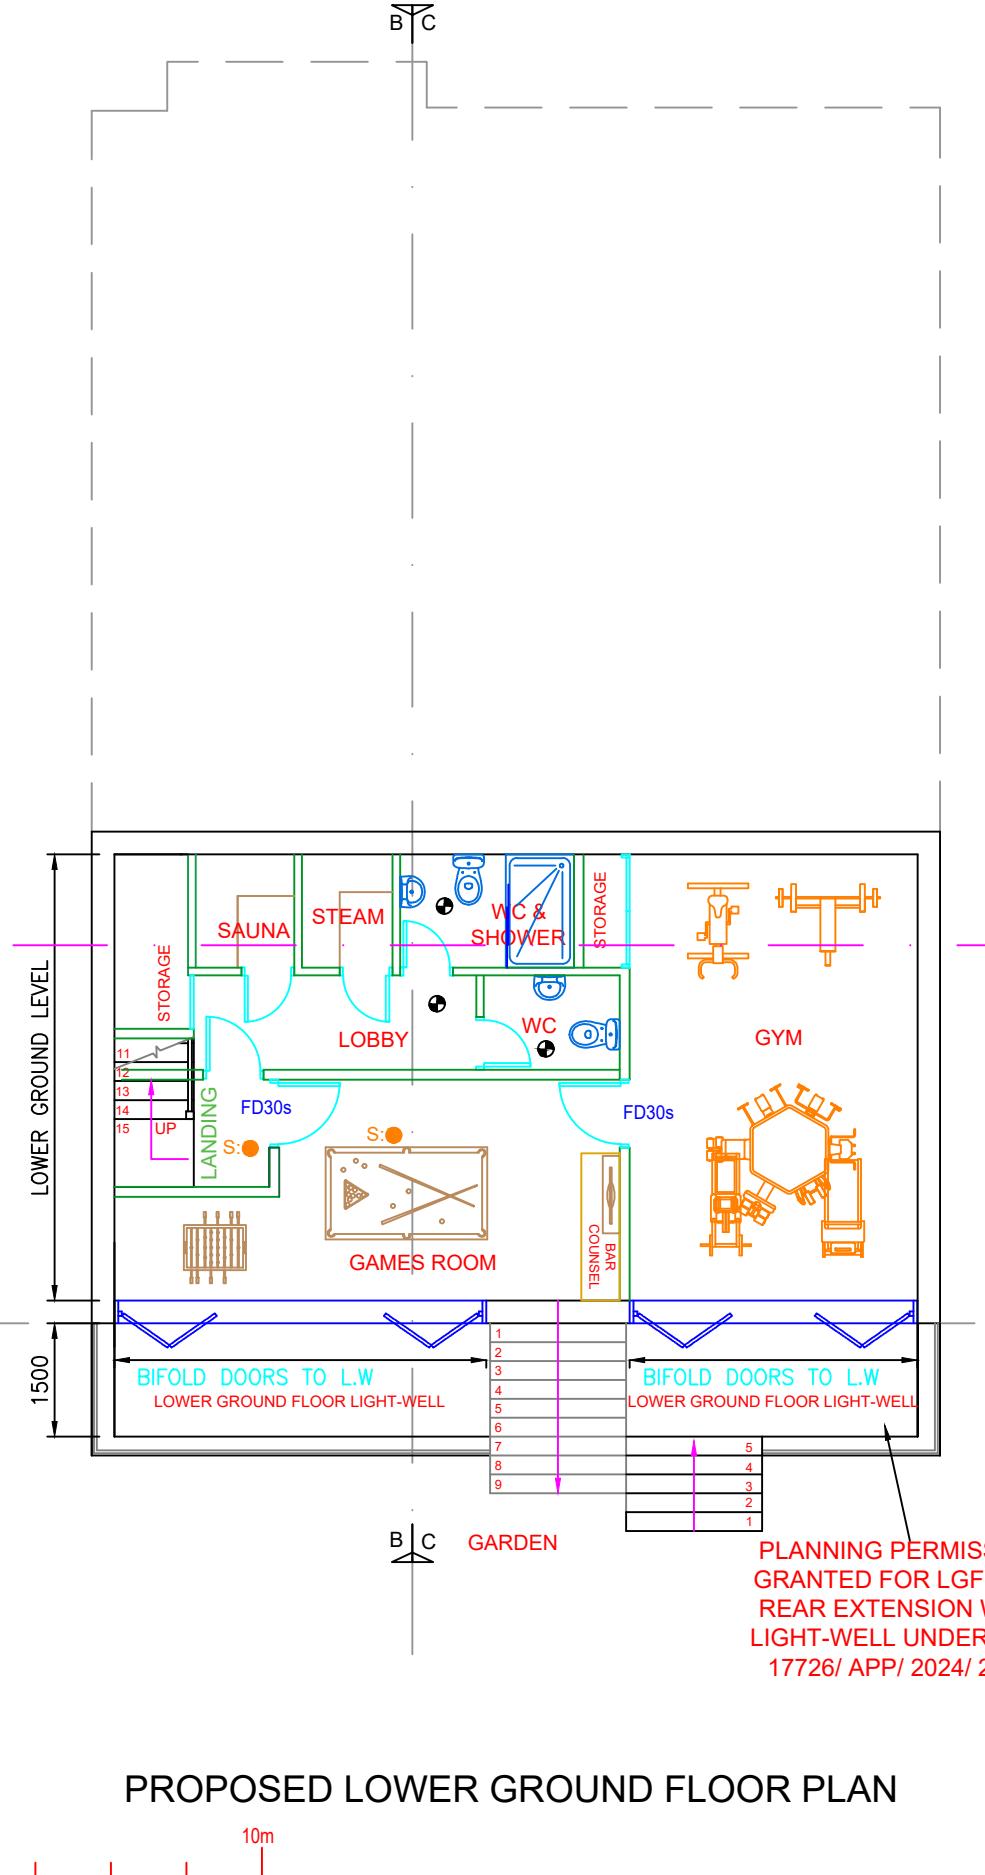

PLANNING PERMISS  
GRANTED FOR LGF &  
REAR EXTENSION W  
LIGHT-WELL UNDER  
17726/ APP/ 2024/ 29

## PROPOSED GROUND FLOOR PLAN

# OUTLINE OF ORIGINAL REAR ELEVATION OF DWELLING