

**HOMES DESIGN**

40 WISE LANE  
MILL HILL  
LONDON NW7 2RE  
MOB: 07946 872537

www.homesdesignltd.co.uk


titlePROPOSED FIRST FLOOR & LOFT PLANS

project102 Green Lane Northwood Middlesex HA6 1AJ


drawing noABC503/1006 rev A

drawn byR. Lcontract no. ABC503

scale1:100 @ A3date09/2025

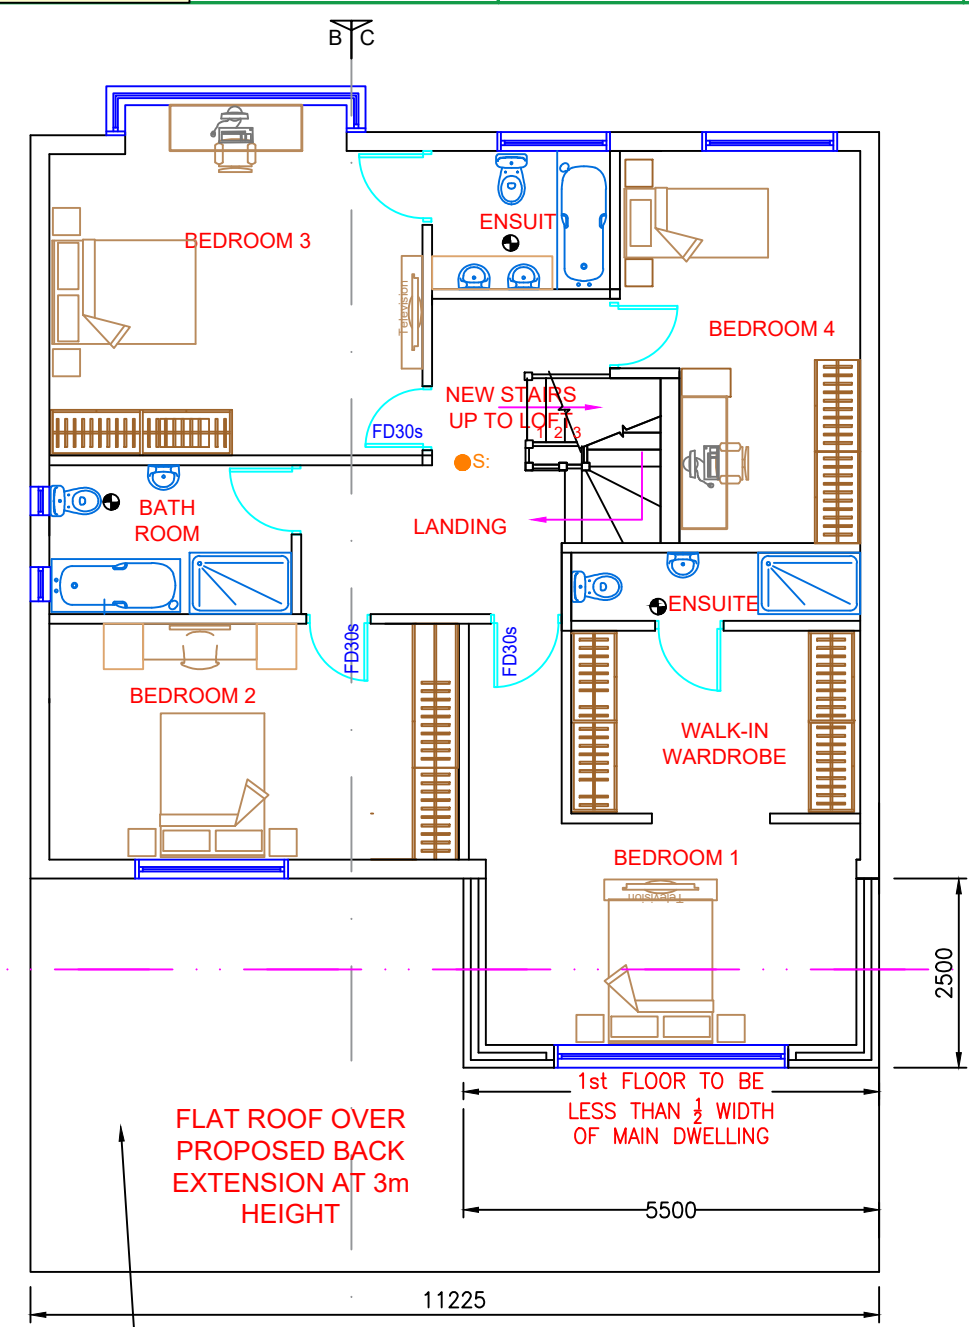

PLANNING PERMISSION GRANTED FOR LGF & GF REAR EXTENSION WITH LIGHT-WELL UNDER REF: 17726/ APP/ 2024/ 2968

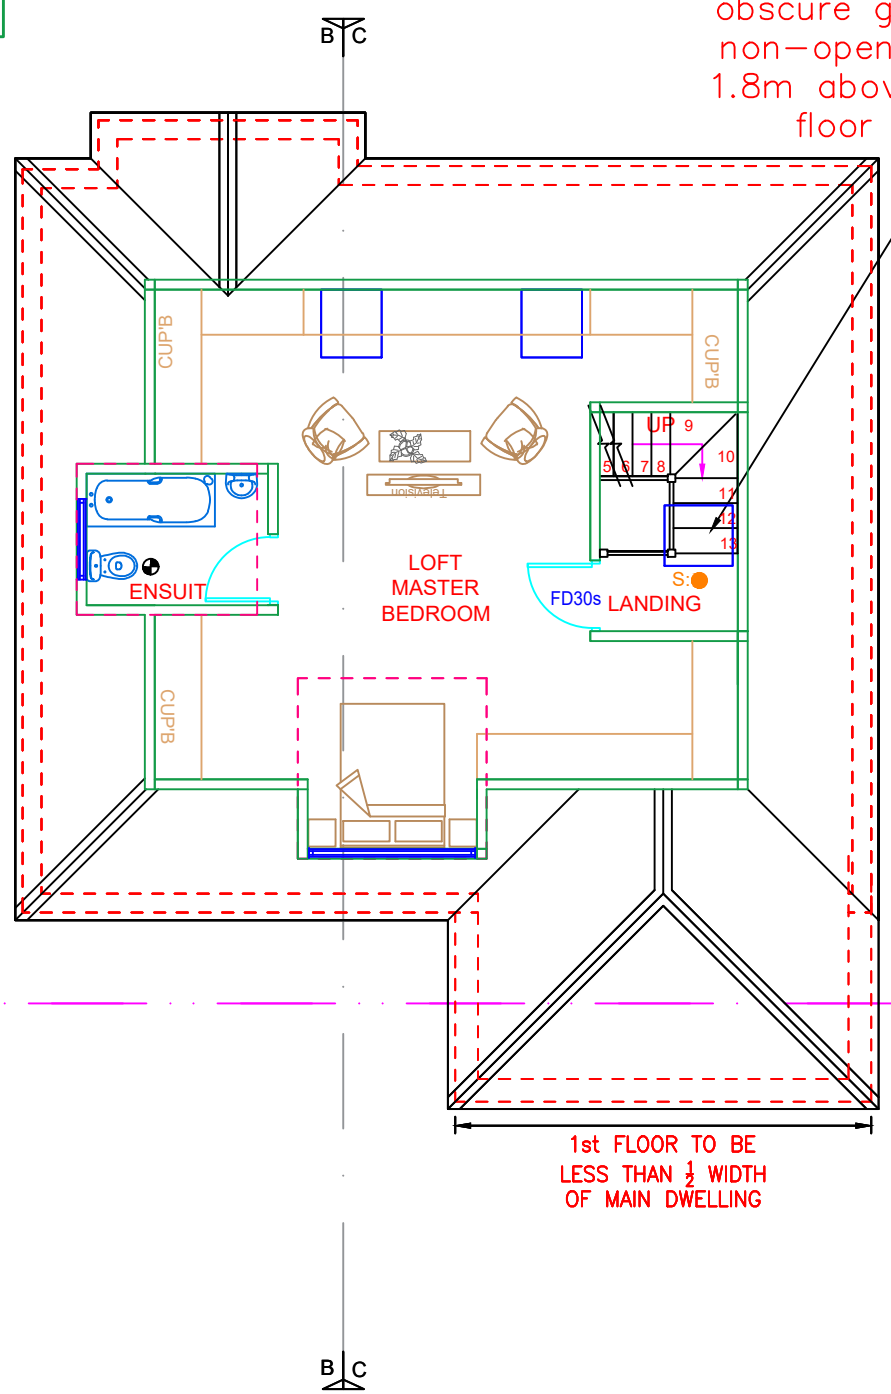

PLANNING PERMISSION GRANTED FOR GARAGE CONVERSION AT GROUND FLOOR WITH ALTERATION TO FRONT ENTRANCE DOOR PLUS LOFT CONVERSION WITH ROOF EXTENSION DORMERS UNDER REF: 17726/ APP/ 2025/ 143

Proposed side rooflight on the eastern side elevation would also be obscure glazed and non-opening below 1.8m above finished floor levels

OUTLINE OF ORIGINAL REAR ELEVATION OF DWELLING

