




40 WISE LANE
MILL HILL
LONDON NW7 2RE
MOB: 07946 872537
www.homesdesignltd.co.uk

title PROPOSED ROOF PLANS
project 102 Green Lane Northwood Middlesex HA6 1AJ
drawing no ABC503/1007 rev A
drawn by R. L contract no. ABC503
scale 1:100 @ A3 date 09/2025

PLANNING PERMISSION GRANTED FOR LGF & GF
REAR EXTENSION WITH LIGHT-WELL UNDER REF:
17726/ APP/ 2024/ 2968

PLANNING PERMISSION GRANTED FOR GARAGE
CONVERSION AT GROUND FLOOR WITH ALTERATION
TO FRONT ENTRANCE DOOR PLUS LOFT
CONVERSION WITH ROOF EXTENSION DORMERS
UNDER REF: 17726/ APP/ 2025/ 143

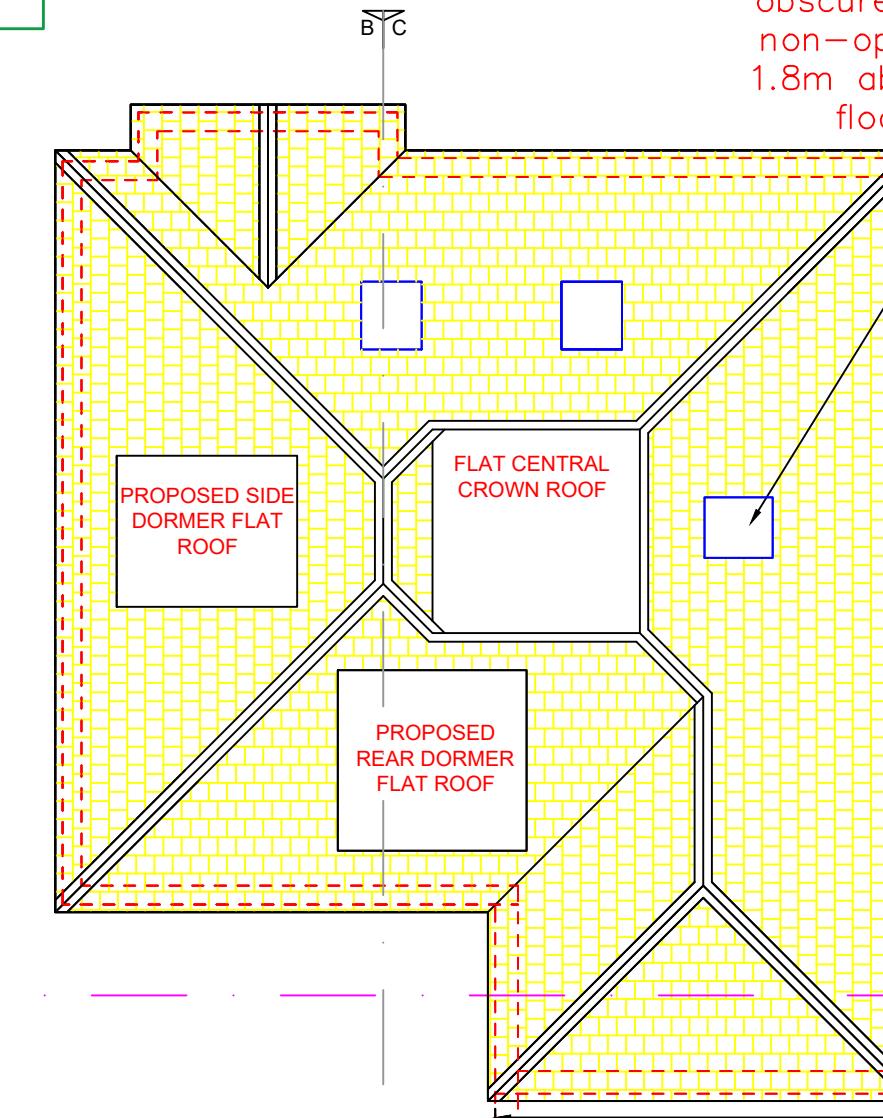

PROPOSED ROOF PLAN

Proposed side rooflight
on the eastern side
elevation would also be
obscure glazed and
non-opening below
1.8m above finished
floor levels

OUTLINE OF
ORIGINAL REAR
ELEVATION OF
DWELLING

