




40 WISE LANE  
MILL HILL  
LONDON NW7 2RE  
MOB: 07946 872537  
www.homesdesignltd.co.uk


title PROPOSED ELEVATIONS

project 102 Green Lane Northwood Middlesex HA6 1AJ  
drawing no ABC503/1008 rev A  
drawn by R. L contract no. ABC503  
scale 1:100 @ A3 date 09/2025

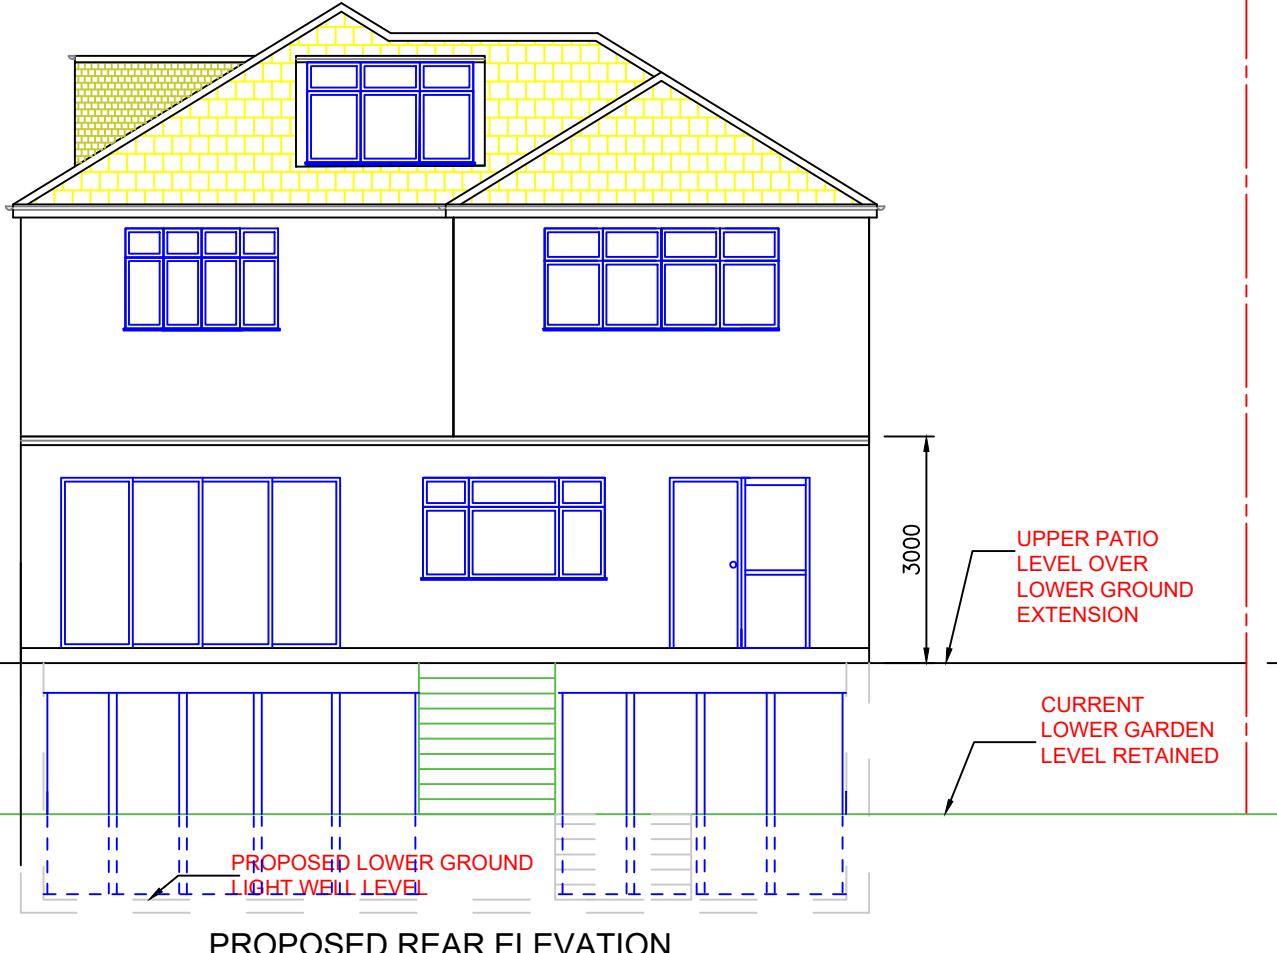


PROPOSED REAR ELEVATION

PLANNING PERMISSION GRANTED FOR LGF & GF REAR EXTENSION WITH LIGHT-WELL UNDER REF: 17726/ APP/ 2024/ 2968

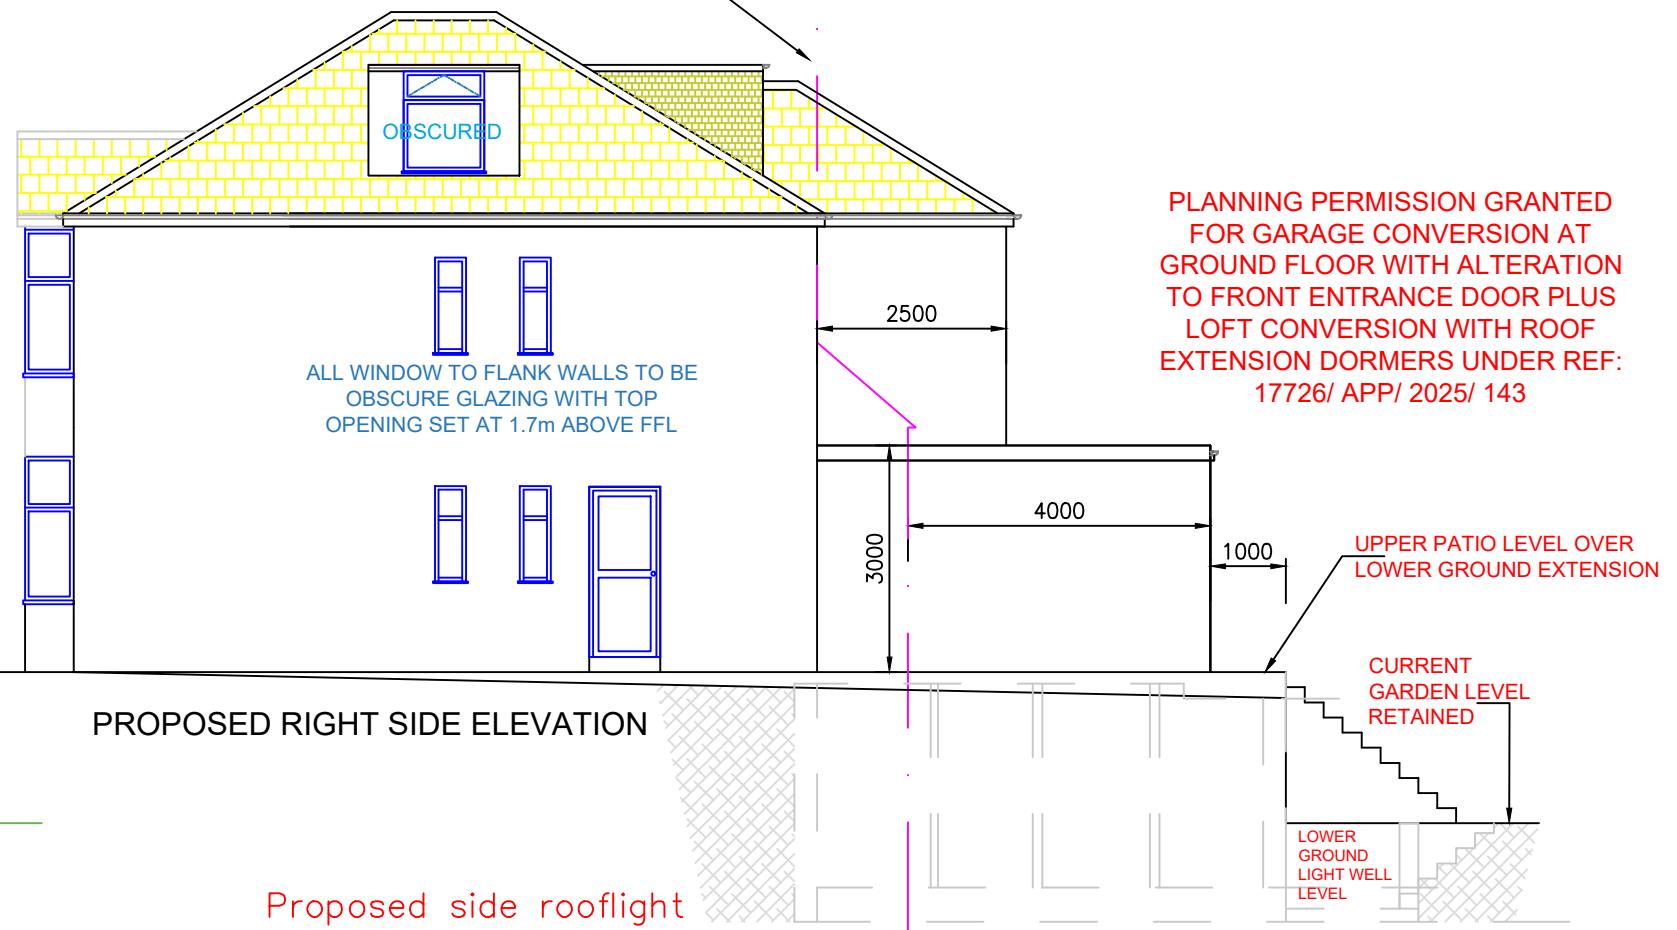

PROPOSED RIGHT SIDE ELEVATION

Proposed side rooflight on the eastern side elevation would also be obscure glazed and non-opening below 1.8m above finished floor levels

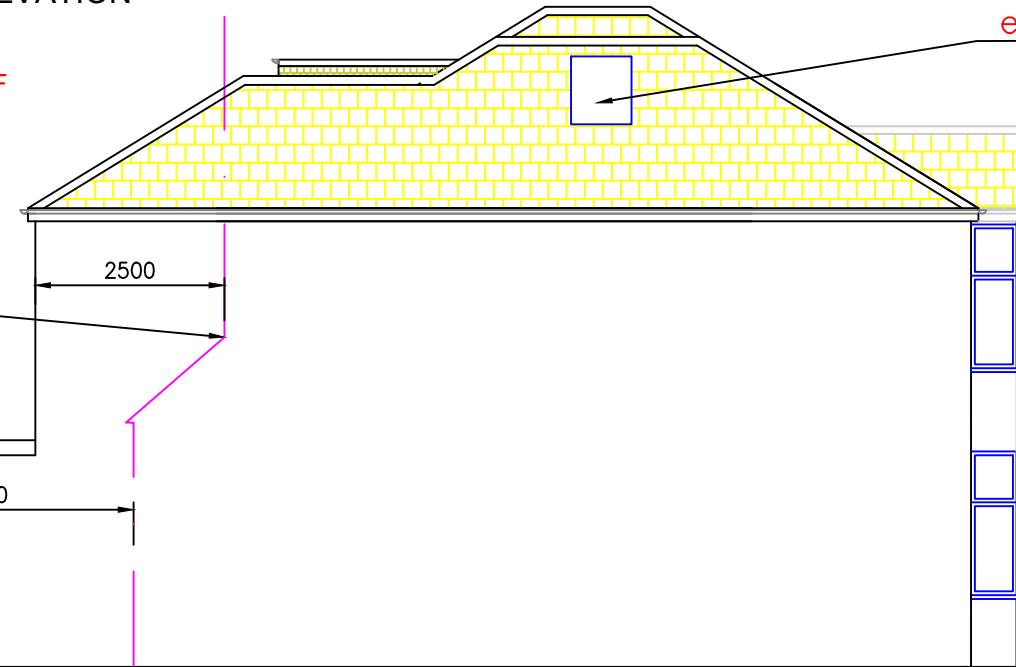

OUTLINE OF ORIGINAL REAR ELEVATION OF DWELLING

CURRENT GARDEN LEVEL RETAINED  
LOWER GROUND LIGHT WELL LEVEL

PROPOSED LEFT SIDE ELEVATION



PROPOSED FRONT ELEVATION