





40 WISE LANE
MILL HILL
LONDON
NW7 2RE
MOB:
07946 872537
www.homesdesignltd.co.uk

title PROPOSED SECTION
project 102 Green Lane Northwood Middlesex HA6 1AJ
drawing no ABC503/1009 rev A
drawn by R. L contract no. ABC503
scale 1:100 @ A3 date 09/2025


PLANNING PERMISSION GRANTED
FOR GARAGE CONVERSION AT
GROUND FLOOR WITH
ALTERATION TO FRONT
ENTRANCE DOOR PLUS LOFT
CONVERSION WITH ROOF
EXTENSION DORMERS UNDER
REF: 17726/ APP/ 2025/ 143

PLANNING PERMISSION GRANTED
FOR LGF & GF REAR EXTENSION
WITH LIGHT-WELL UNDER REF:
17726/ APP/ 2024/ 2968

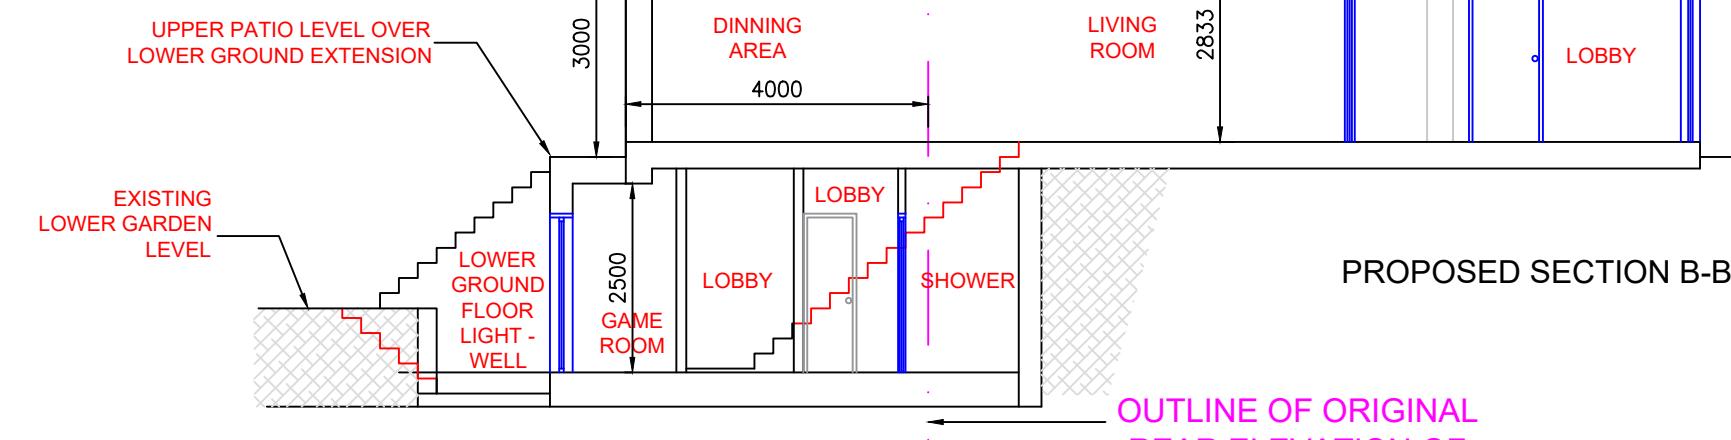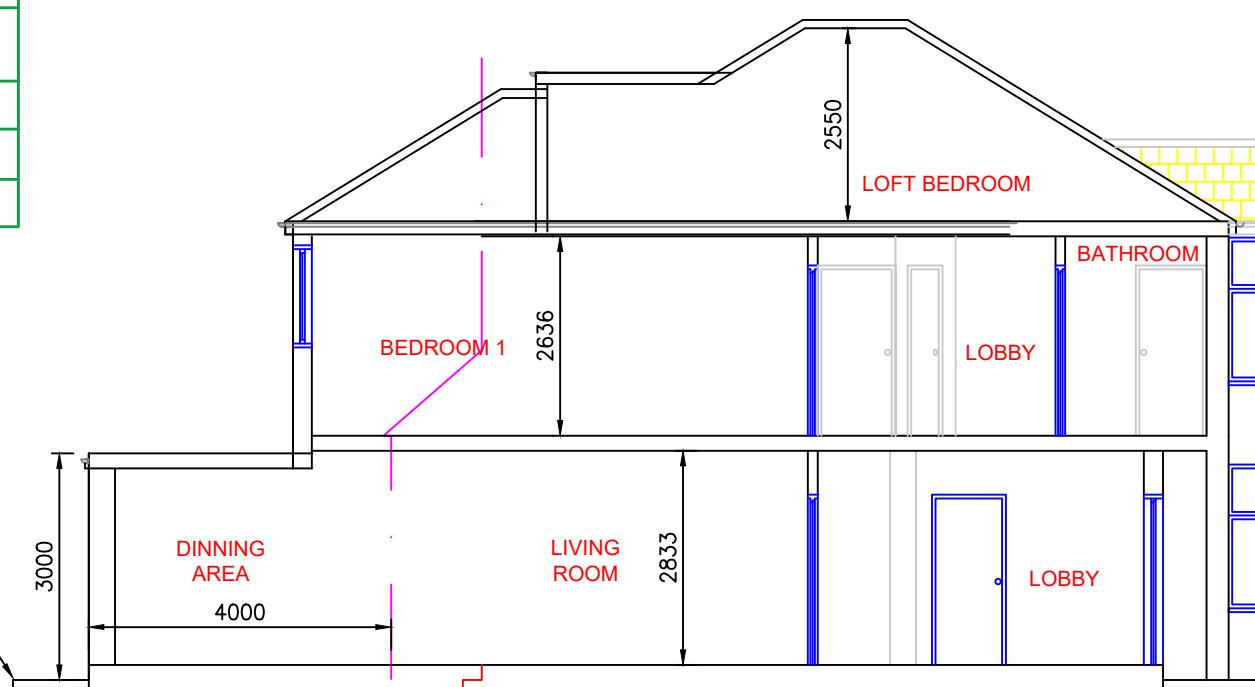

PROPOSED SECTION B-B

OUTLINE OF ORIGINAL
REAR ELEVATION OF
DWELLING

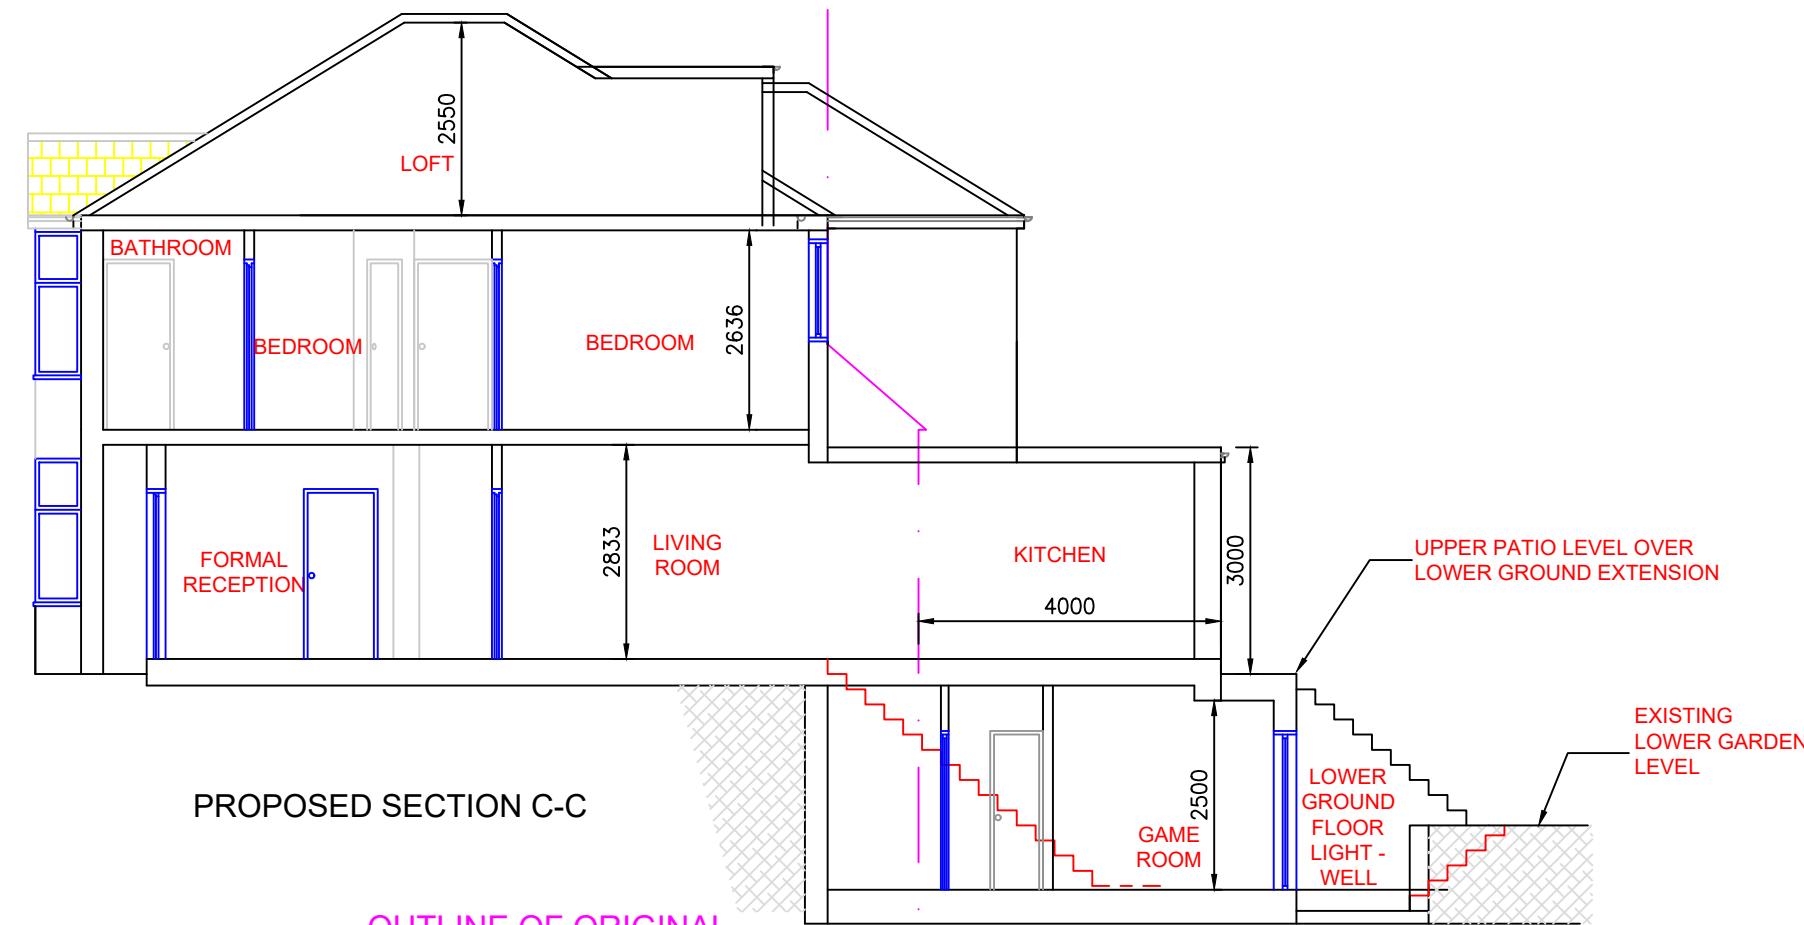

PROPOSED SECTION C-C

OUTLINE OF ORIGINAL
REAR ELEVATION OF
DWELLING

LOWER GROUND LEVEL
PLAYROOM AND GYM AS
PART OF FAMILY UNIT