




HOMES DESIGN


40 WISE LANE
MILL HILL
LONDON NW7 2RE
MOB: 07946 872537

www.homesdesignltd.co.uk

title		EXISTING GROUND AND FIRST FLOOR PLANS	
project		102 Green Lane Northwood Middlesex HA6 1AJ	
drawing no		ABC503/1000	
drawn by	R. L	contract no. ABC503	
scale 1:100 @ A3		date 04/2025	

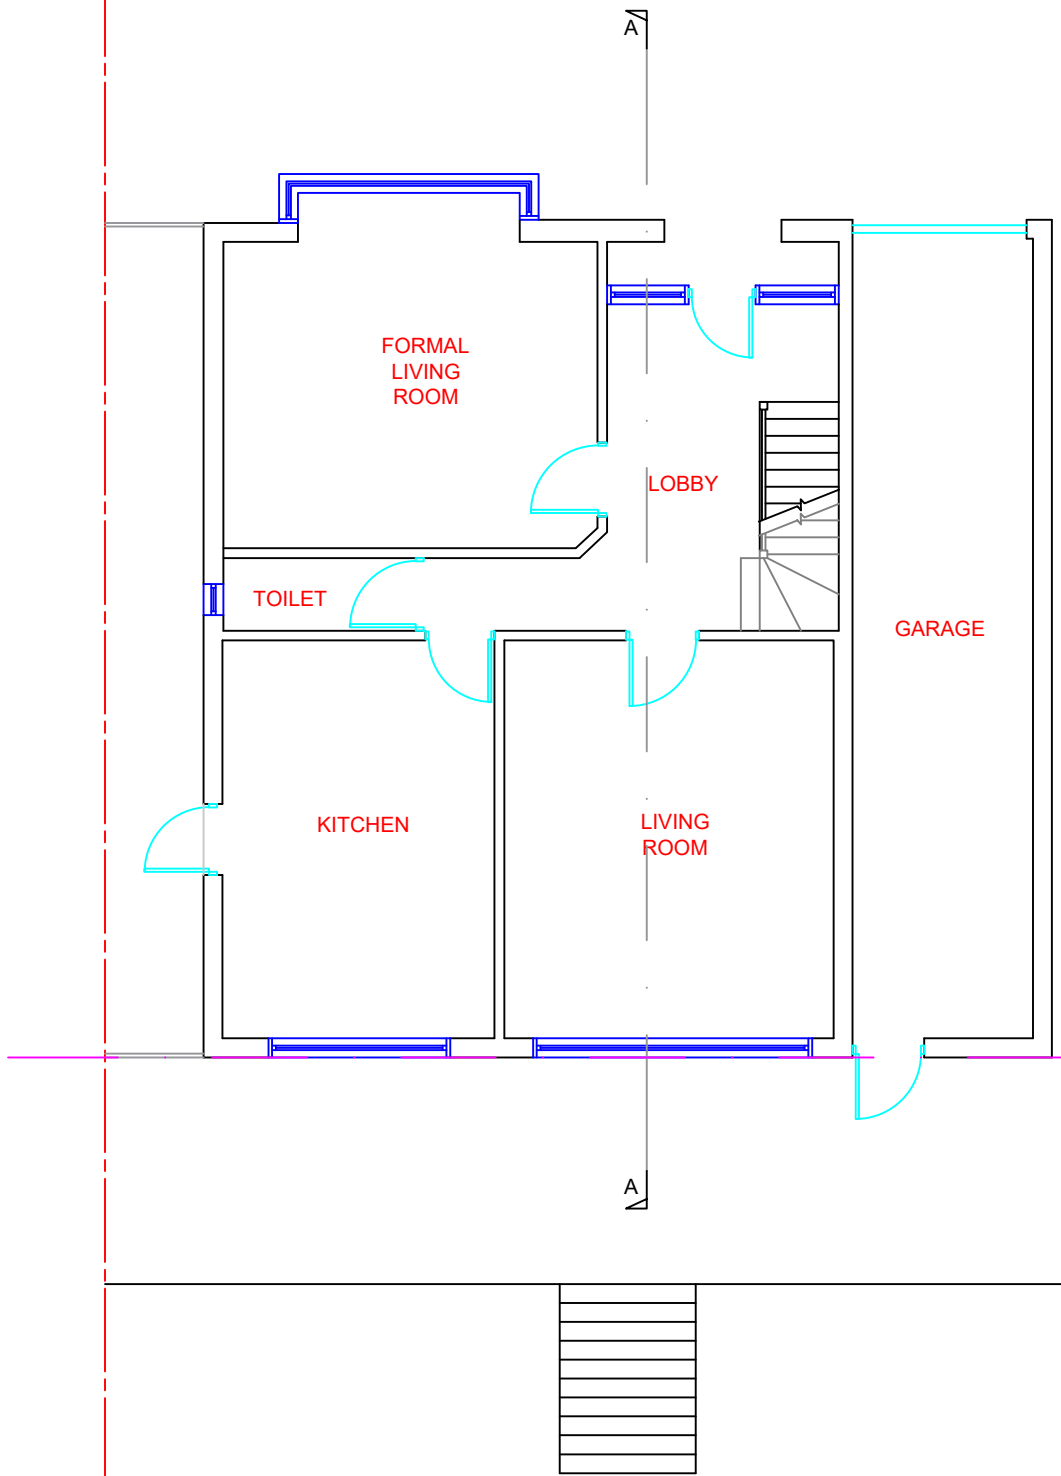


EXISTING GROUND FLOOR PLAN

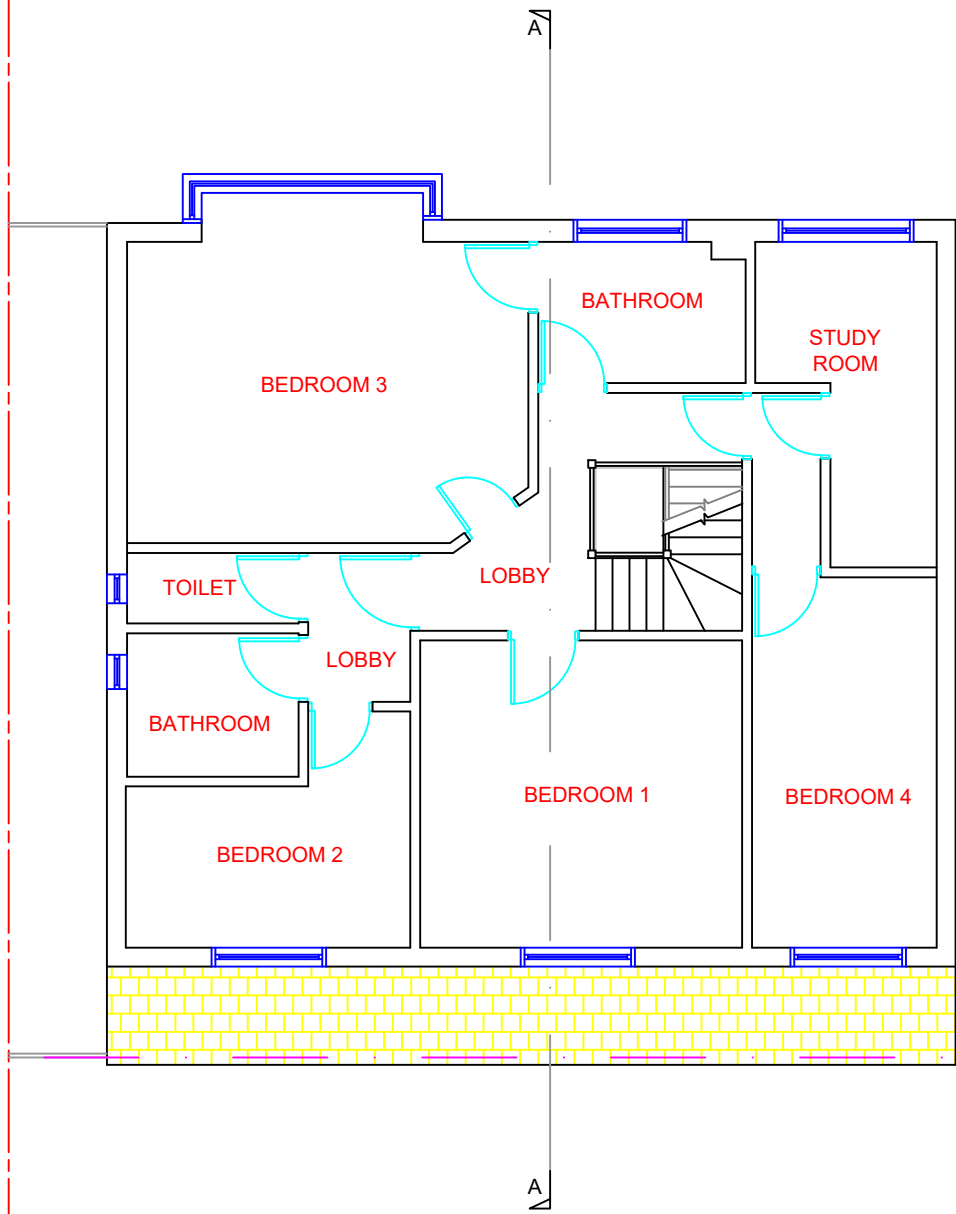

EXISTING FIRST FLOOR PLAN


OUTLINE OF ORIGINAL
REAR ELEVATION OF
DWELLING

 





40 WISE LANE
MILL HILL
LONDON NW7 2RE
MOB: 07946 872537
www.homesdesignltd.co.uk

title	EXISTING SECTION & ROOF PLANS		
project	102 Green Lane Northwood Middlesex HA6 1AJ		
drawing no	ABC503/1001		
drawn by	R. L	contract no.	ABC503
scale	1:100 @ A3	date	04/2025

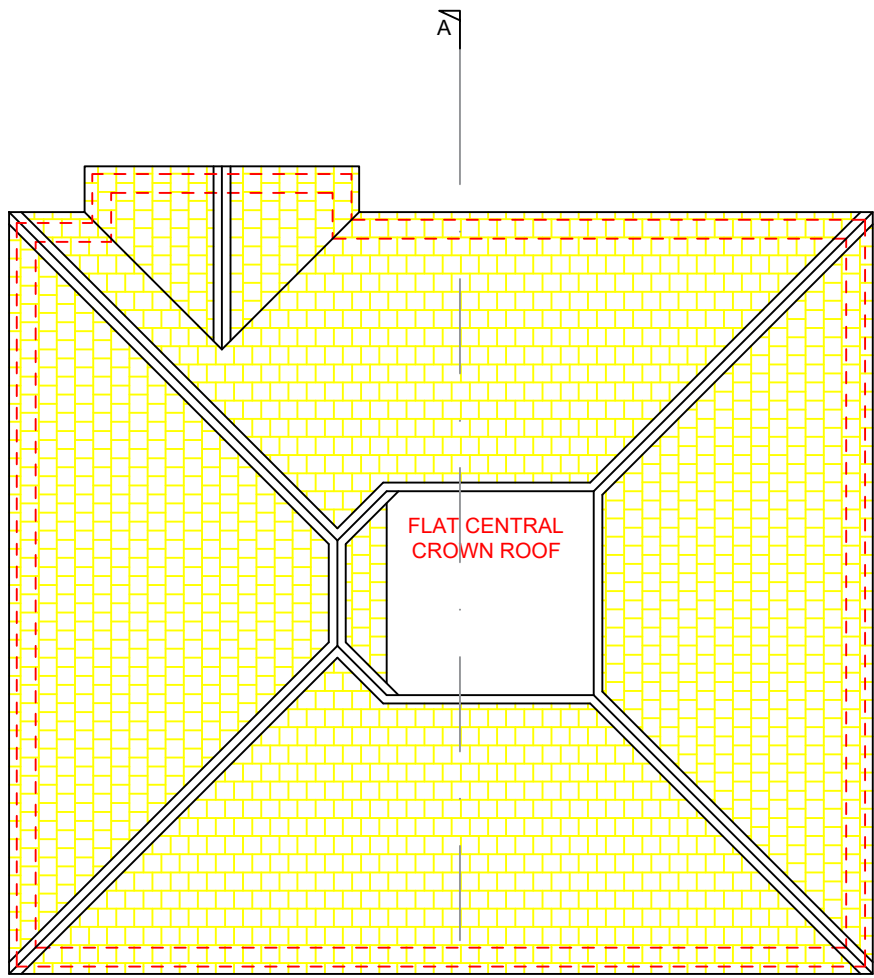

EXISTING ROOF PLAN

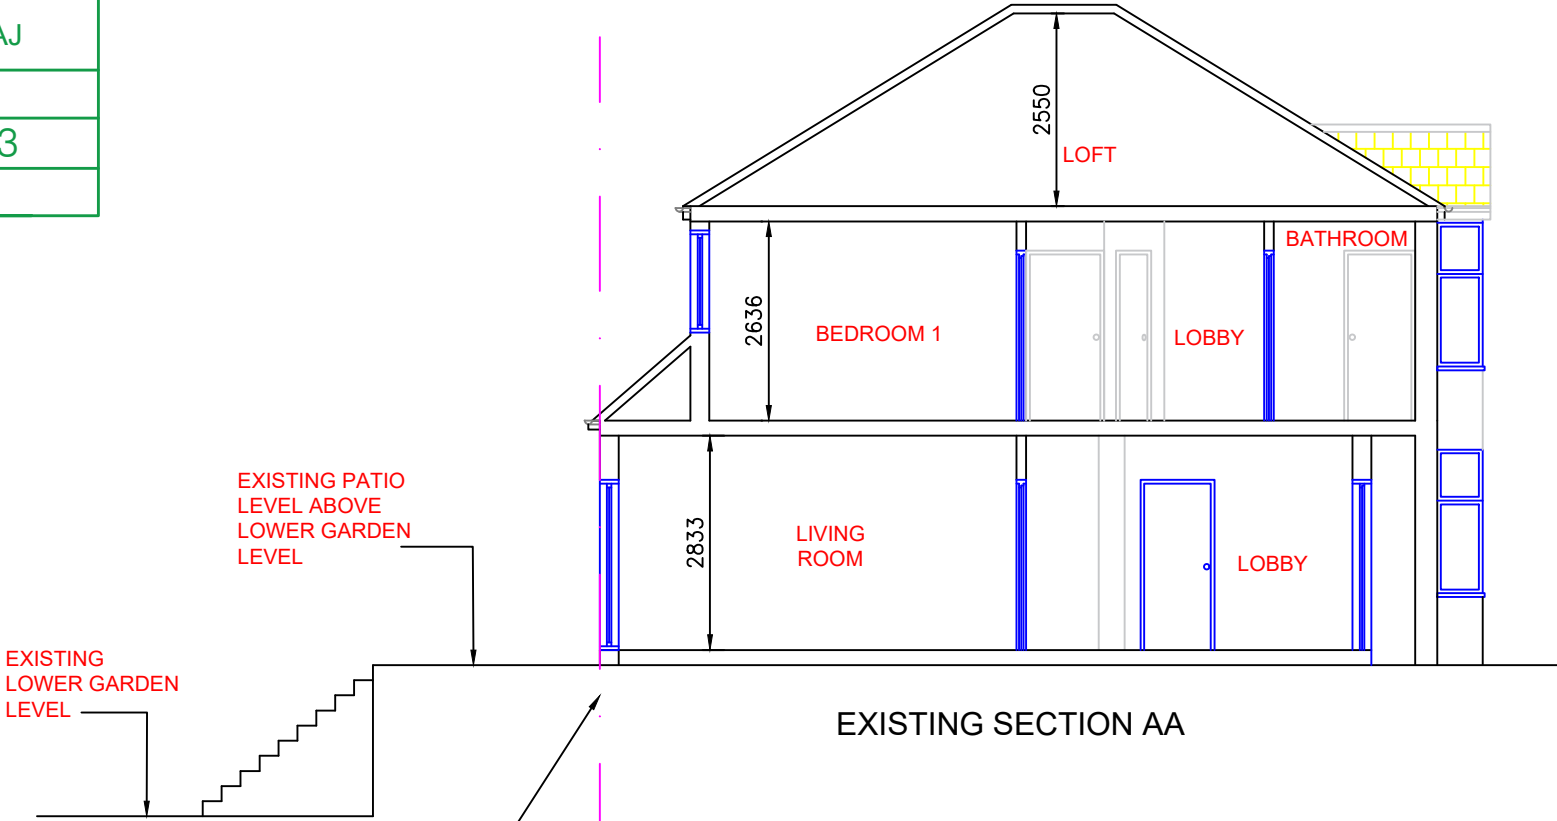 

EXISTING PATIO
LEVEL ABOVE
LOWER GARDEN
LEVEL

EXISTING
LOWER GARDEN
LEVEL

OUTLINE OF ORIGINAL
REAR ELEVATION OF
DWELLING

OUTLINE OF ORIGINAL
REAR ELEVATION OF
DWELLING



HOMES DESIGN

40 WISE LANE
MILL HILL
LONDON NW7 2RE
MOB: 07946 872537

www.homesdesignltd.co.uk


title		EXISTING ELEVATIONS	
project		102 Green Lane Northwood Middlesex HA6 1AJ	
drawing no		ABC503/1002	
drawn by		R. L	contract no. ABC503
scale		1:100 @ A3	date 04/2025




EXISTING REAR ELEVATION



EXISTING FRONT ELEVATION

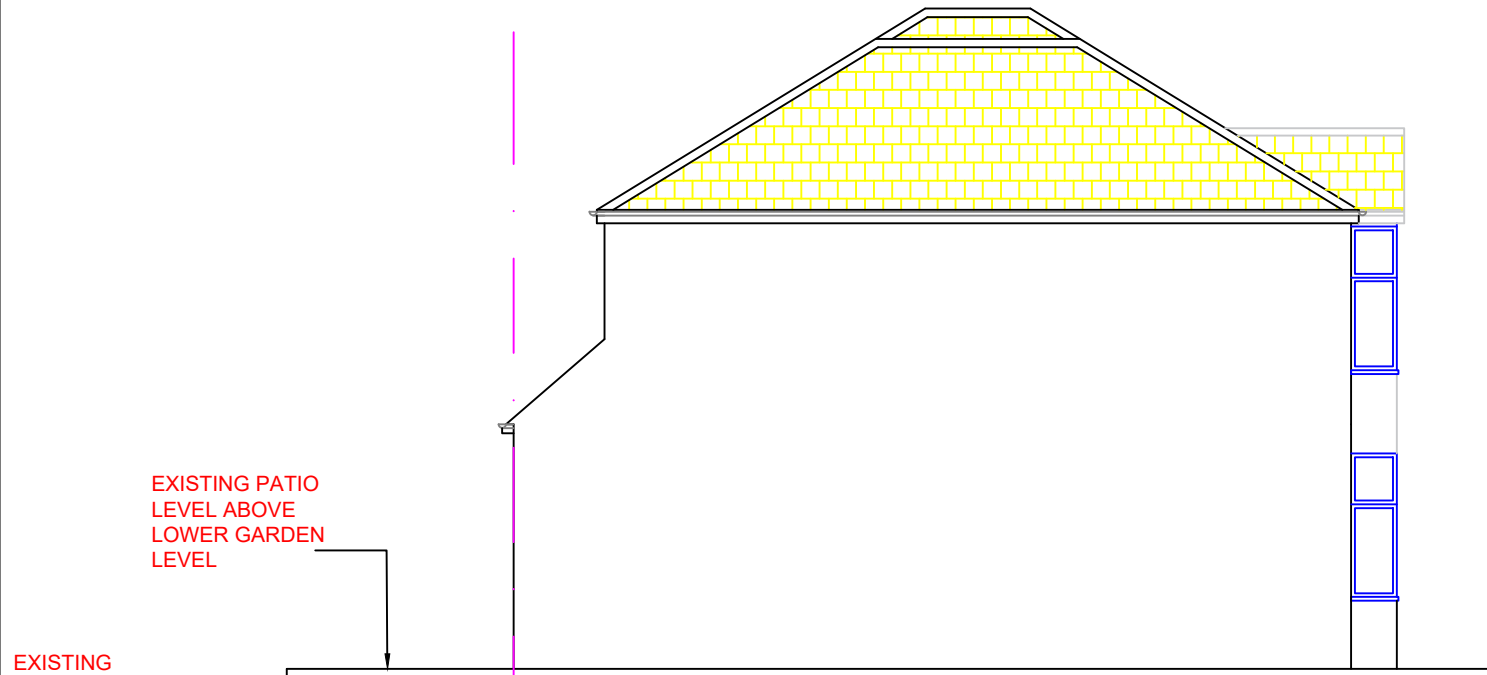

EXISTING LEFT SIDE ELEVATION

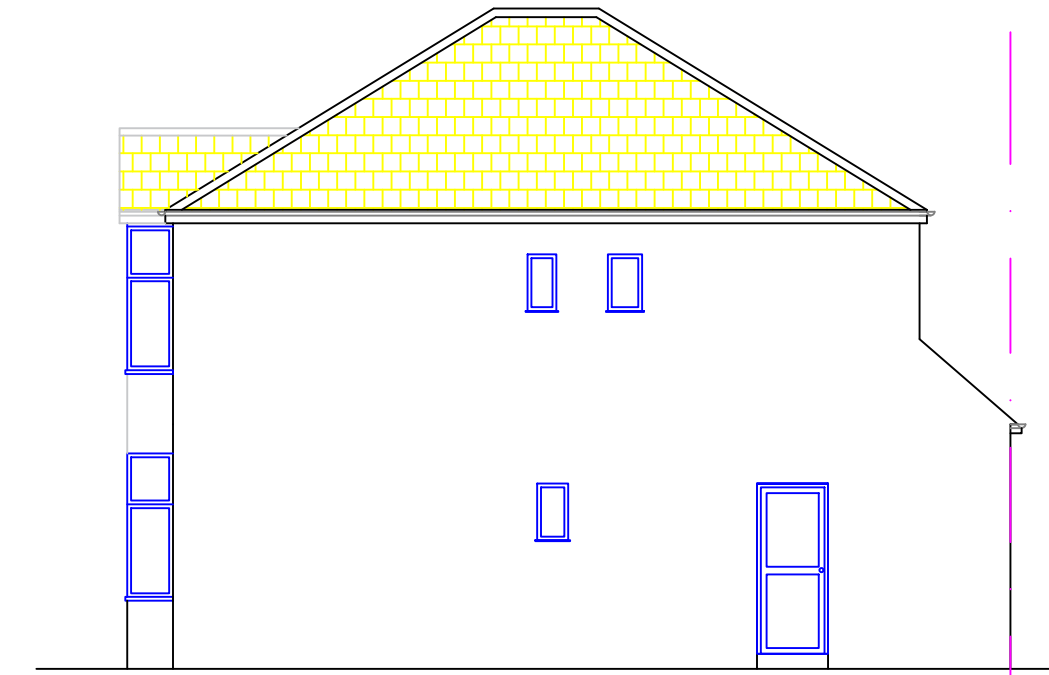

EXISTING RIGHT SIDE ELEVATION

EXISTING PATIO
LEVEL ABOVE
LOWER GARDEN
LEVEL


EXISTING
LOWER GARDEN
LEVEL

EXISTING PATIO
LEVEL ABOVE
LOWER GARDEN
LEVEL

EXISTING
LOWER GARDEN
LEVEL

OUTLINE OF ORIGINAL
REAR ELEVATION OF
DWELLING

OUTLINE OF ORIGINAL
REAR ELEVATION OF
DWELLING


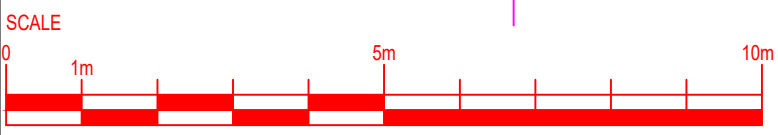




40 WISE LANE
MILL HILL
LONDON NW7 2RE
MOB: 07946 872537

www.homesdesignltd.co.uk

title	EXISTING SITE REAR LEVELS WITH ADJOINING PREMISES PLANS		
project	102 Green Lane Northwood Middlesex HA6 1AJ		
drawing no	ABC503/1003		
drawn by	R. L	contract no. ABC503	
scale	1:100 @ A3	date 04/2025	

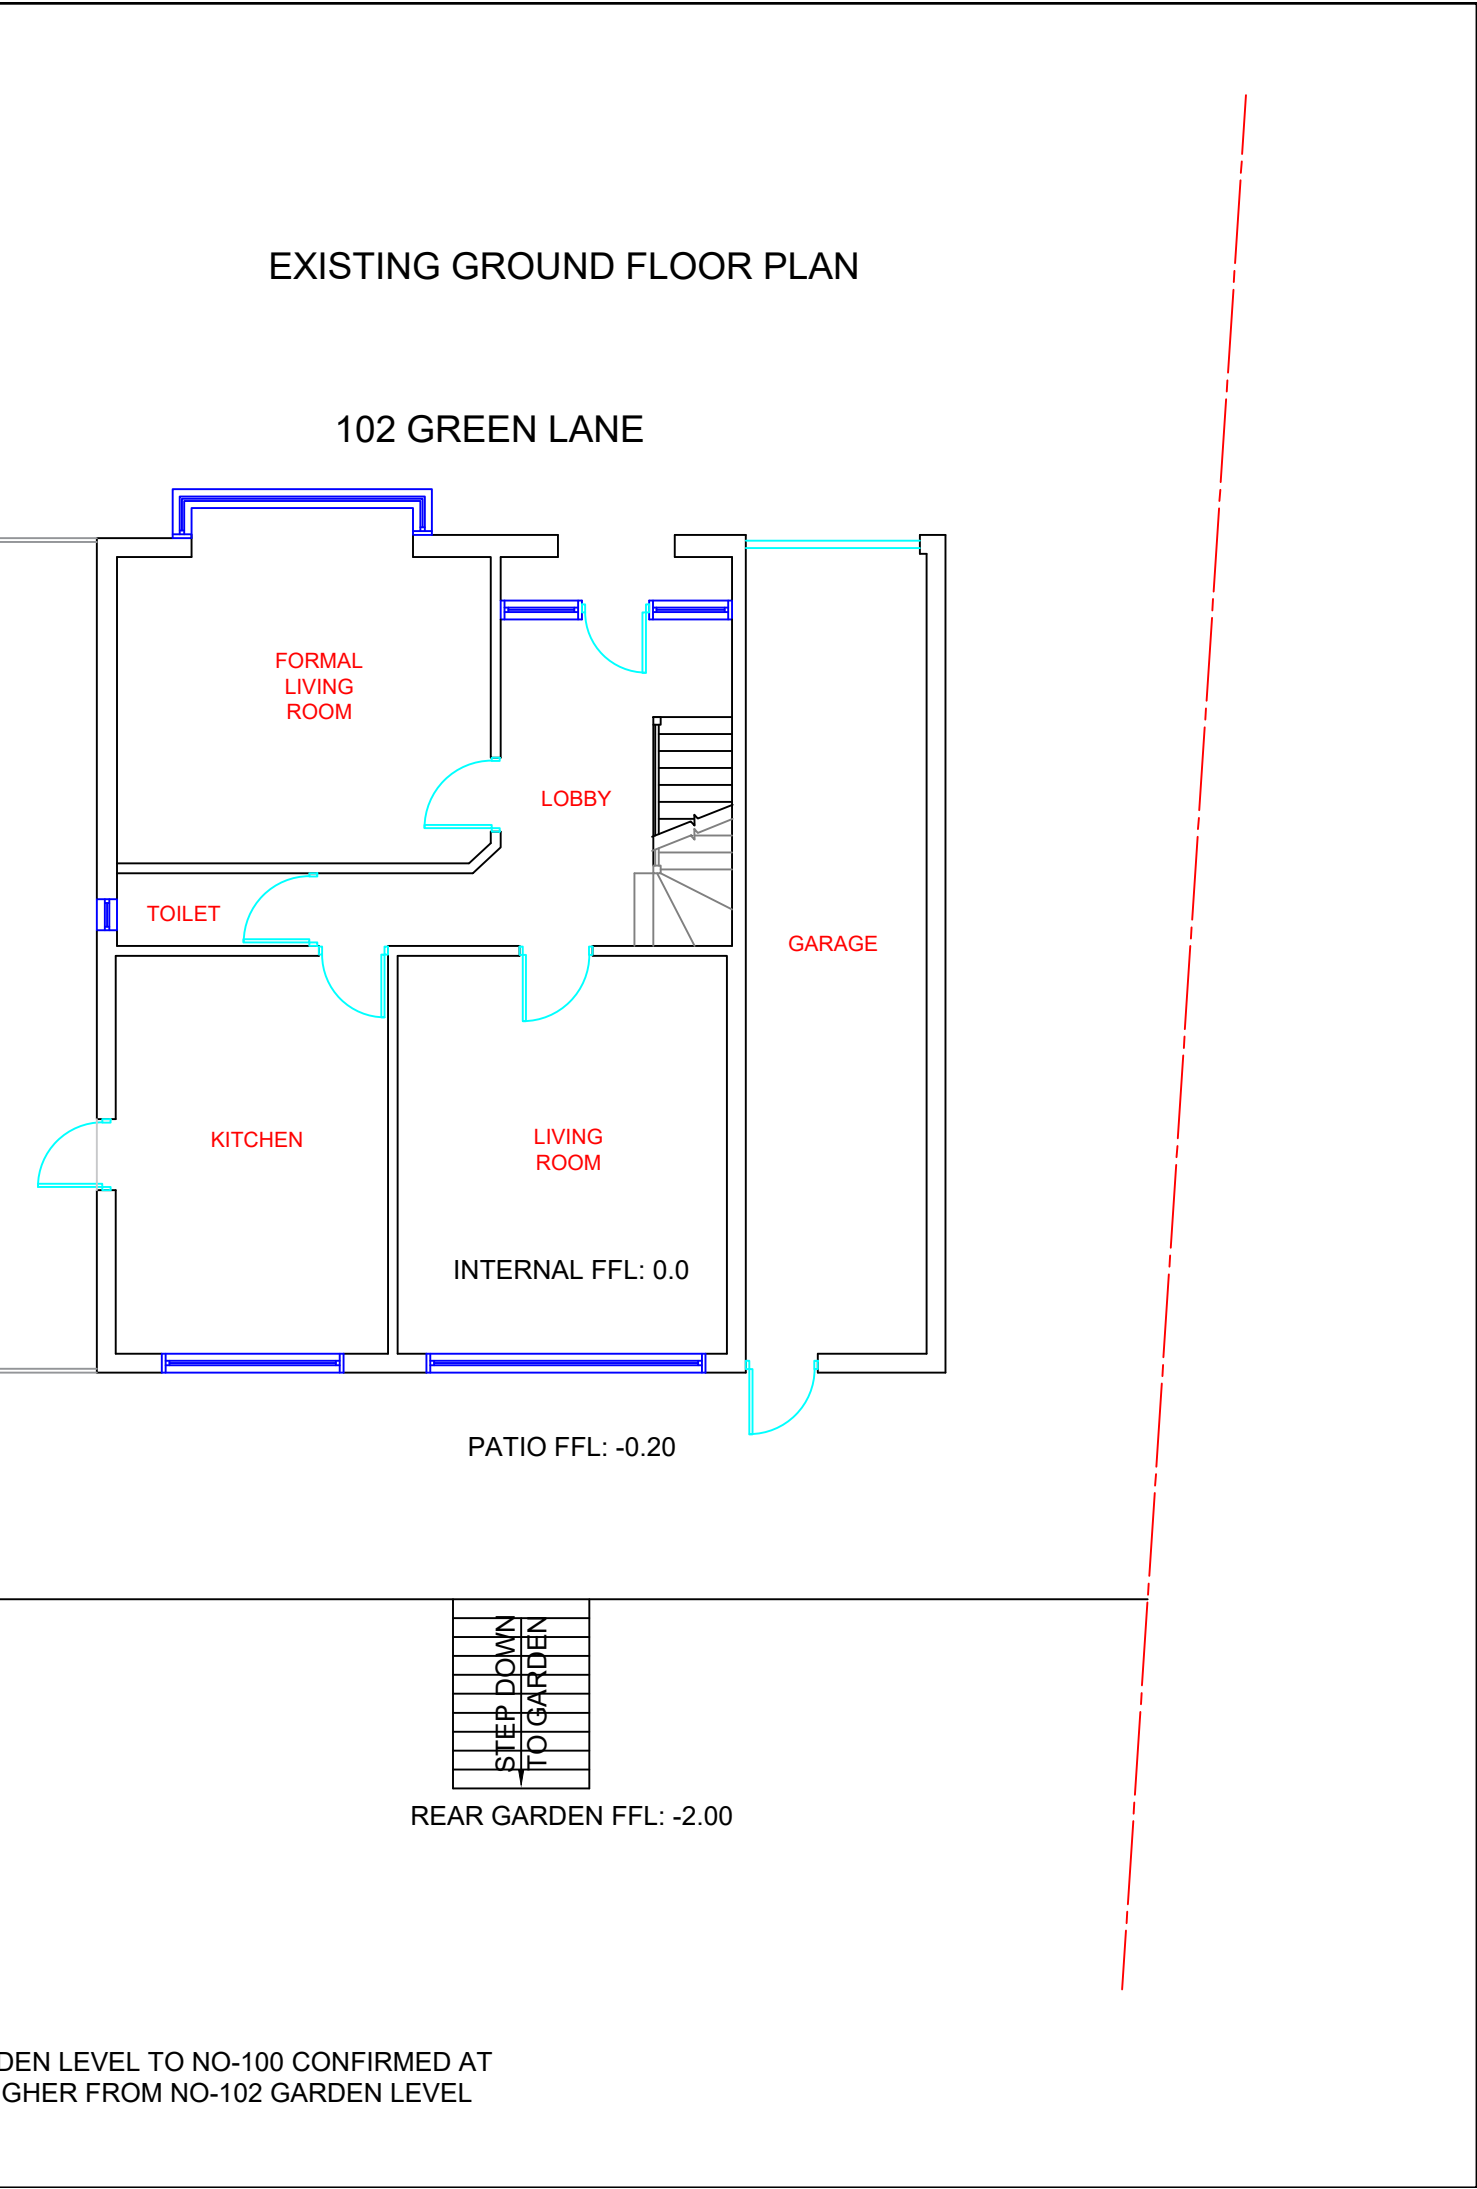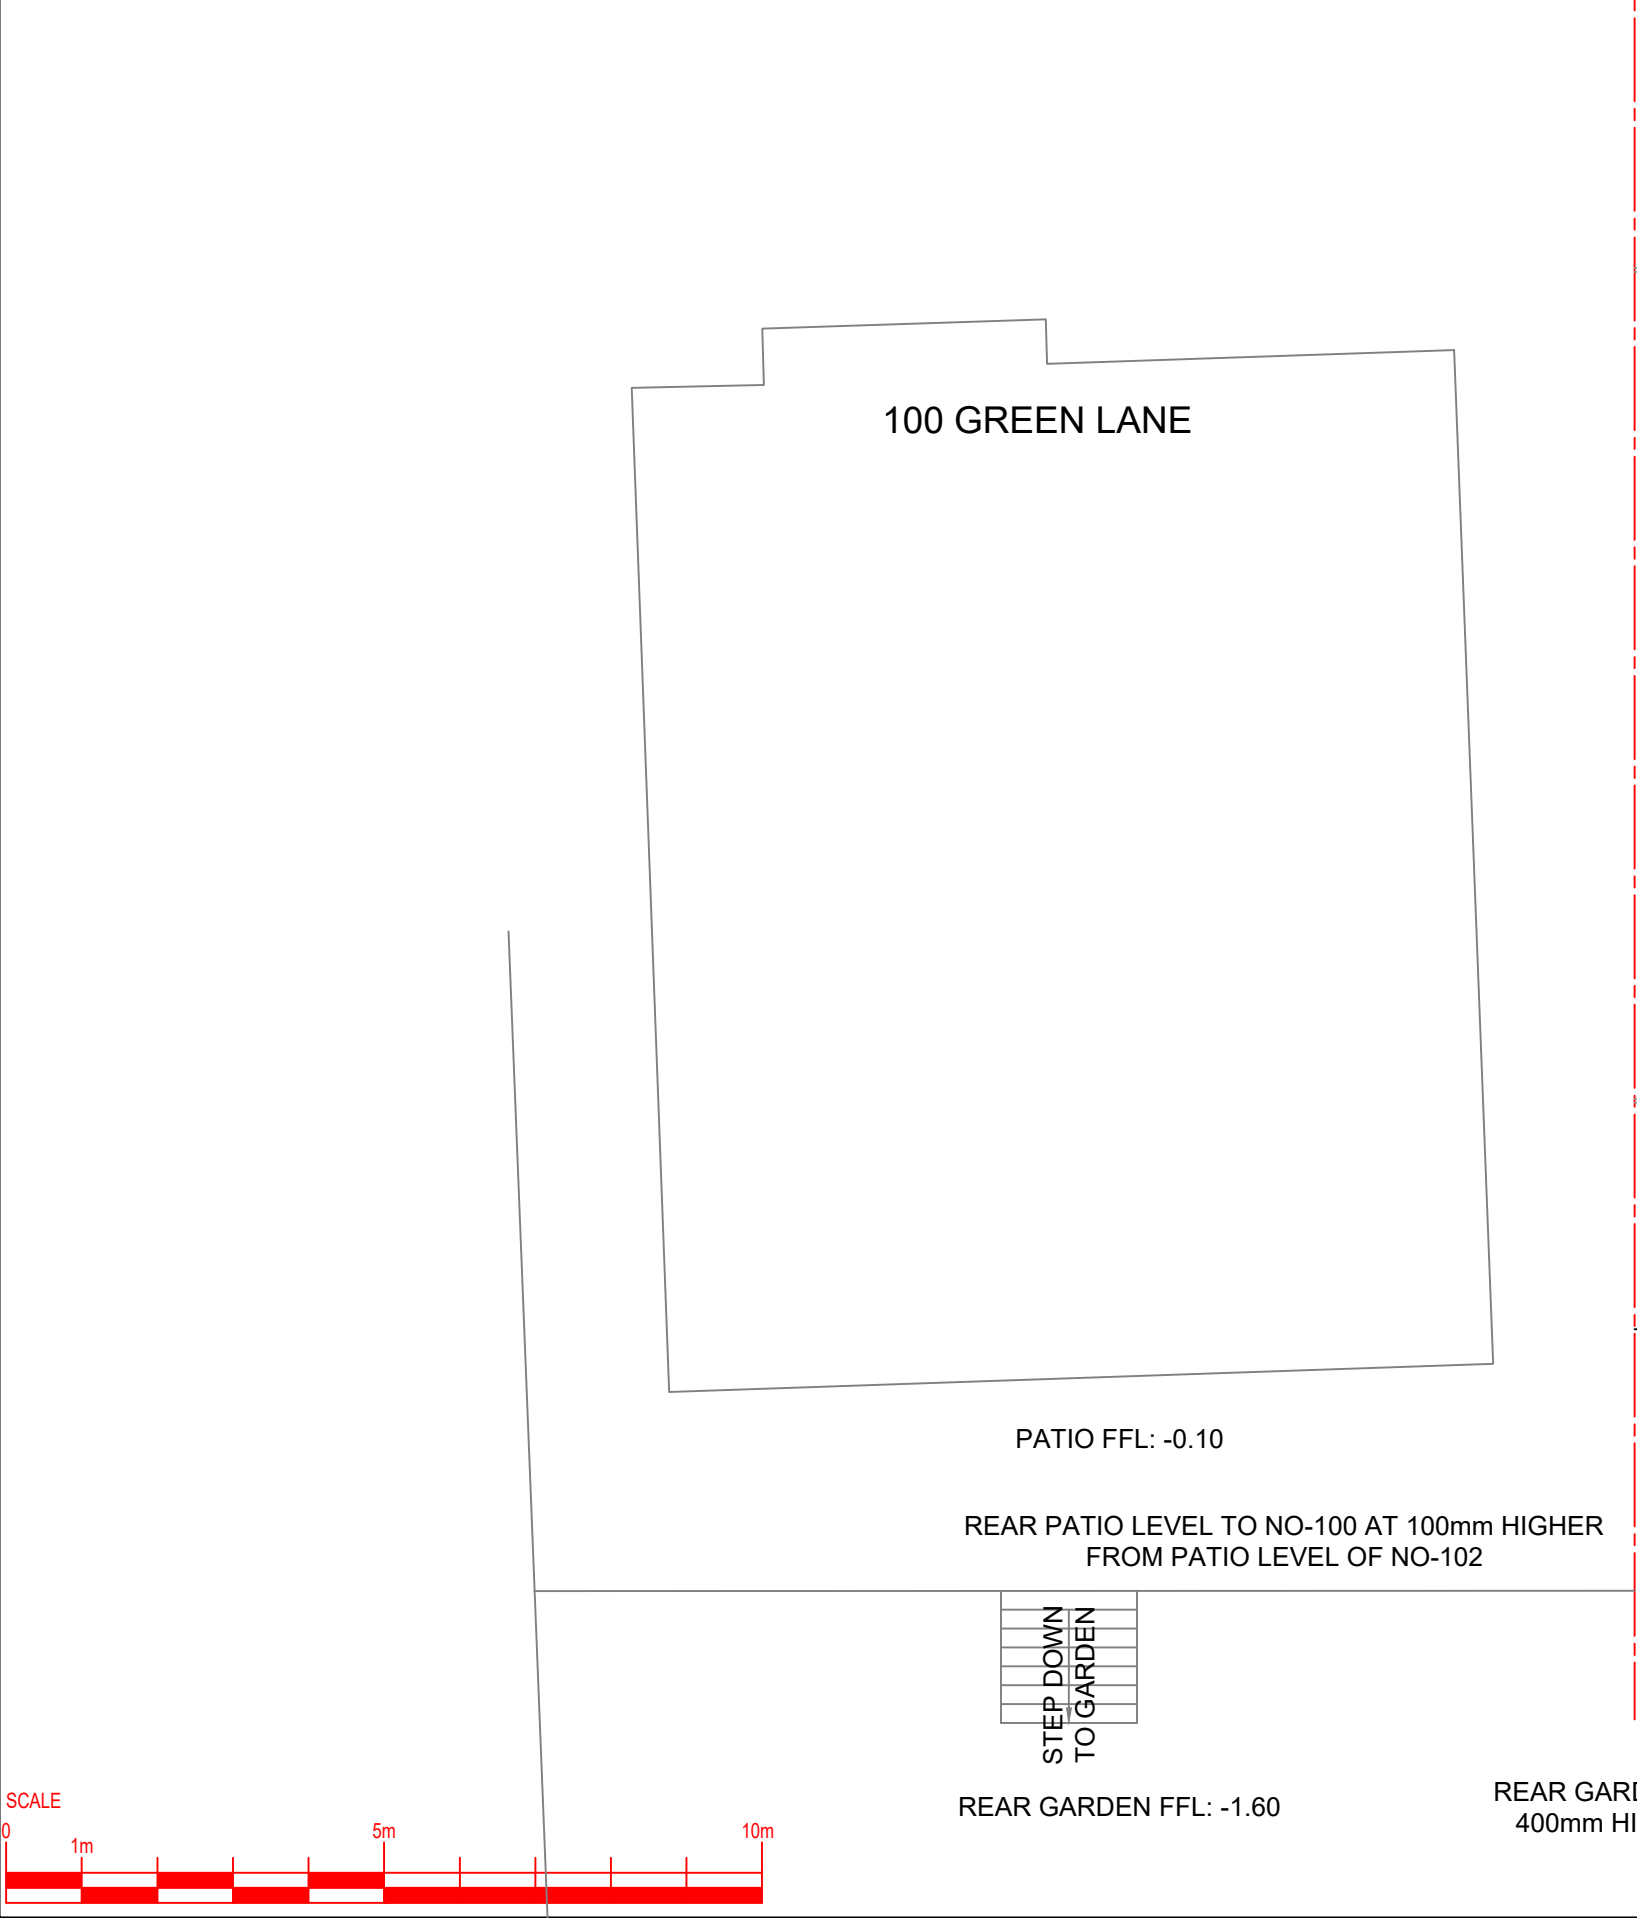



40 WISE LANE
MILL HILL
LONDON NW7 2RE
MOB: 07946 872537

www.homesdesignltd.co.uk

title		EXISTING REAR ELEVATION OF 102 WITH RELATION TO ADJOINING PREMISES NO-100	
project		102 Green Lane Northwood Middlesex HA6 1AJ	
drawing no		ABC503/1004	
drawn by		R. L	contract no. ABC503
scale		1:100 @ A3	date 04/2025

