





HOMES DESIGN

**40 WISE LANE
MILL HILL
LONDON NW7 2RE
MOB: 07946 872537**
www.homesdesignltd.co.uk

title PROPOSED LOFT & ROOF PLANS
project 102 Green Lane Northwood Middlesex HA6 1AJ
drawing no ABC503/6001 rev B
drawn by R. L contract no. ABC503
scale 1:100 @ A3 date 03/2025

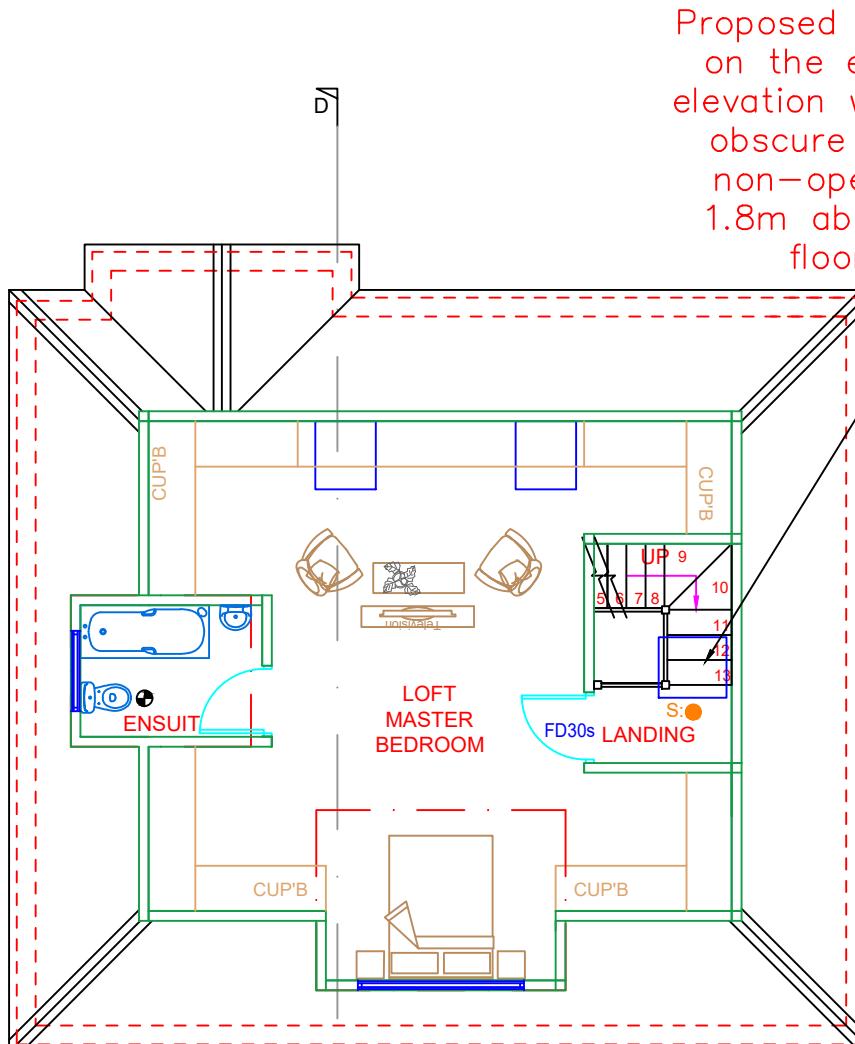

PROPOSED LOFT PLAN

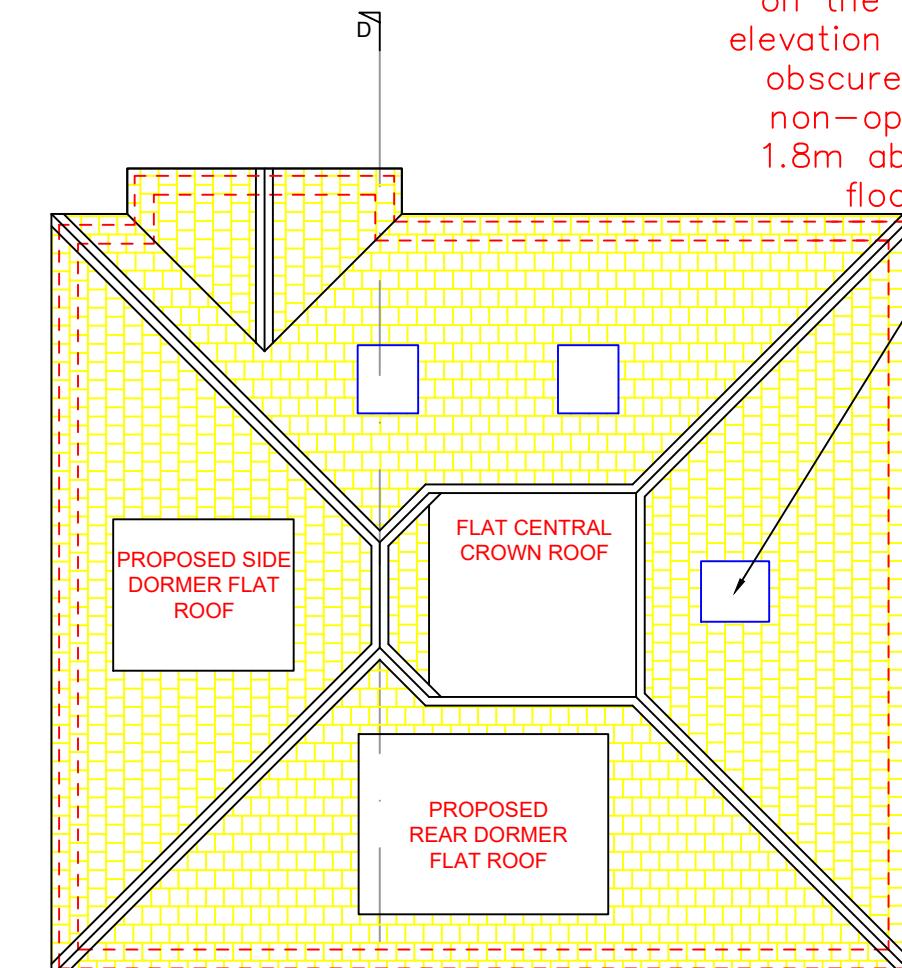

PROPOSED ROOF PLAN

SCALE
0 1m 5m 10m