




40 WISE LANE
MILL HILL
LONDON NW7 2RE
MOB: 07946 872537
www.homesdesignltd.co.uk


title PROPOSED ELEVATIONS & SECTION
project 102 Green Lane Northwood Middlesex HA6 1AJ
drawing no ABC503/6002 rev B
drawn by R. L contract no. ABC503
scale 1:100 @ A3 date 03/2025



PROPOSED REAR ELEVATION

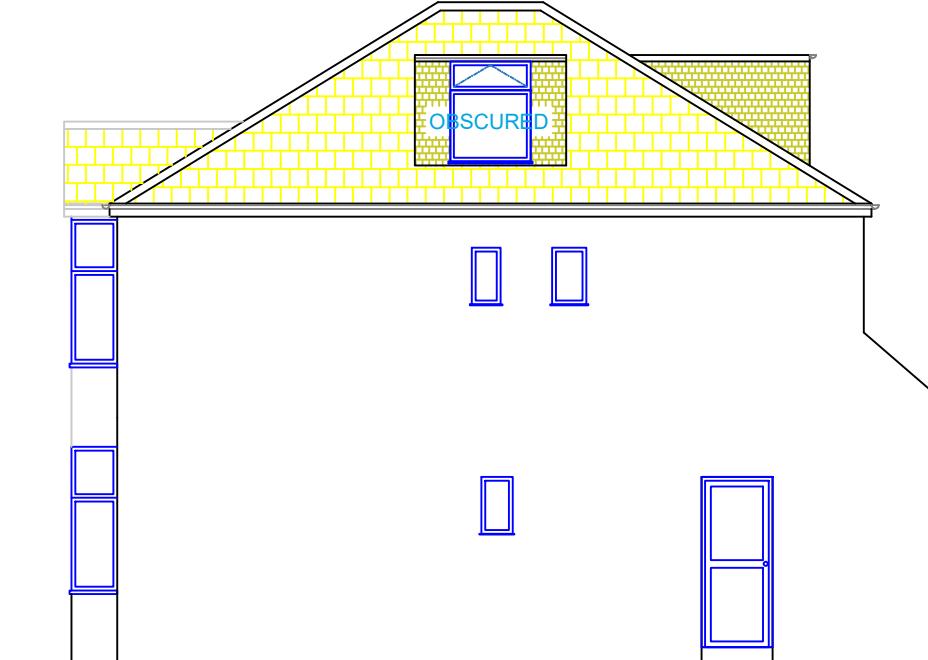


PROPOSED RIGHT SIDE ELEVATION

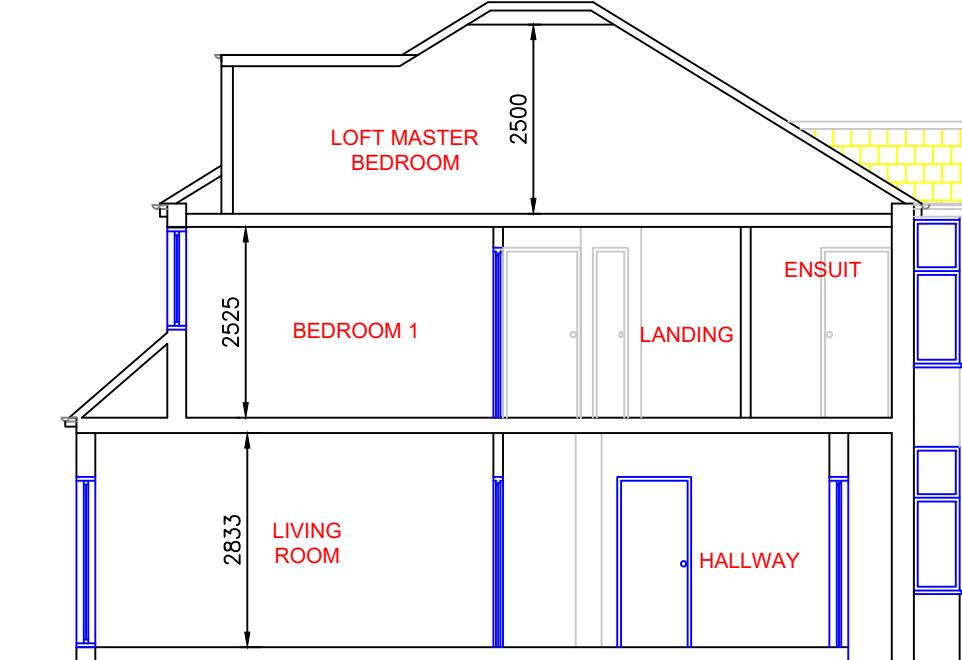

PROPOSED SECTION D-D



PROPOSED FRONT ELEVATION

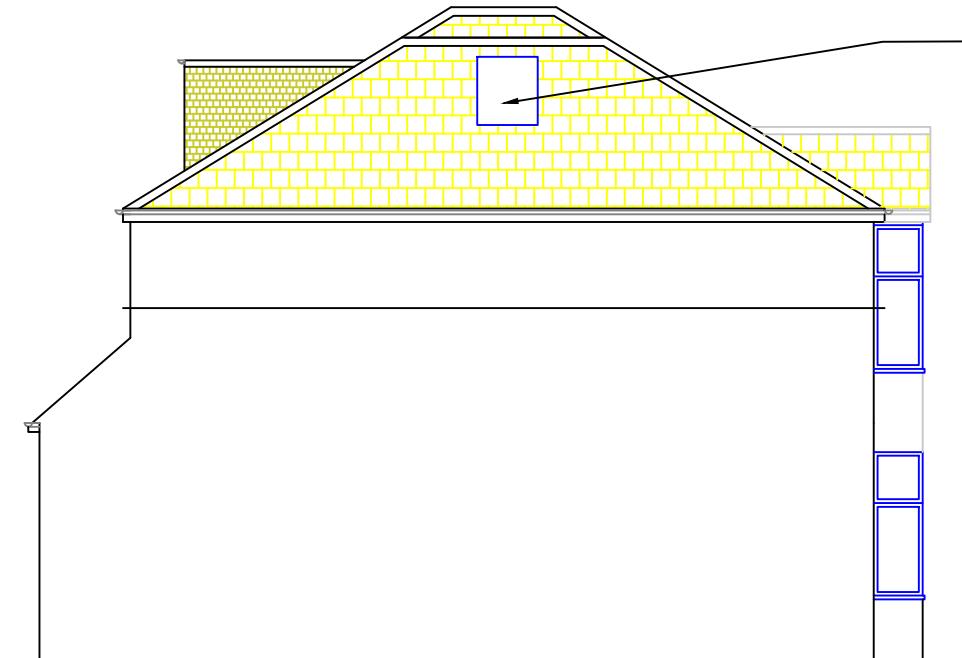

PROPOSED LEFT SIDE ELEVATION

Proposed side rooflight
on the eastern side
elevation would also be
obscure glazed and
non-opening below
1.8m above finished
floor levels

