





40 WISE LANE
MILL HILL
LONDON NW7 2RE
MOB: 07946 872537
www.homesdesignltd.co.uk

title PROPOSED GROUND AND FIRST FLOOR PLANS
project 102 Green Lane Northwood Middlesex HA6 1AJ
drawing no ABC503/6000
drawn by R. L contract no. ABC503
scale 1:100 @ A3 date 11/2024

h: ● HEAT DETECTORS TO ALL KITCHEN AREAS & CONNECTED TO SMOKE DETECTOR'S CIRCUIT
S: ● SMOKE DETECTOR SYSTEM CONNECTED TO INDEPENDENT CIRCUIT & BRITISH STANDARDS. SMOKE DETECTORS AT ALL FLOORS TO BE POSITIONED CENTRAL TO THE HALLWAYS ABOVE THE LANDINGS.
● MECHANICAL EXTRACT FANS. KITCHEN WITH (30L/s) & BATH AREAS TO BE 15L/s EXTRACT FAN FITTED TO LIGHT SWITCH WITH 15MINUTES OVER RUN IN ACCORDANCE TO APPROVED DOC-F

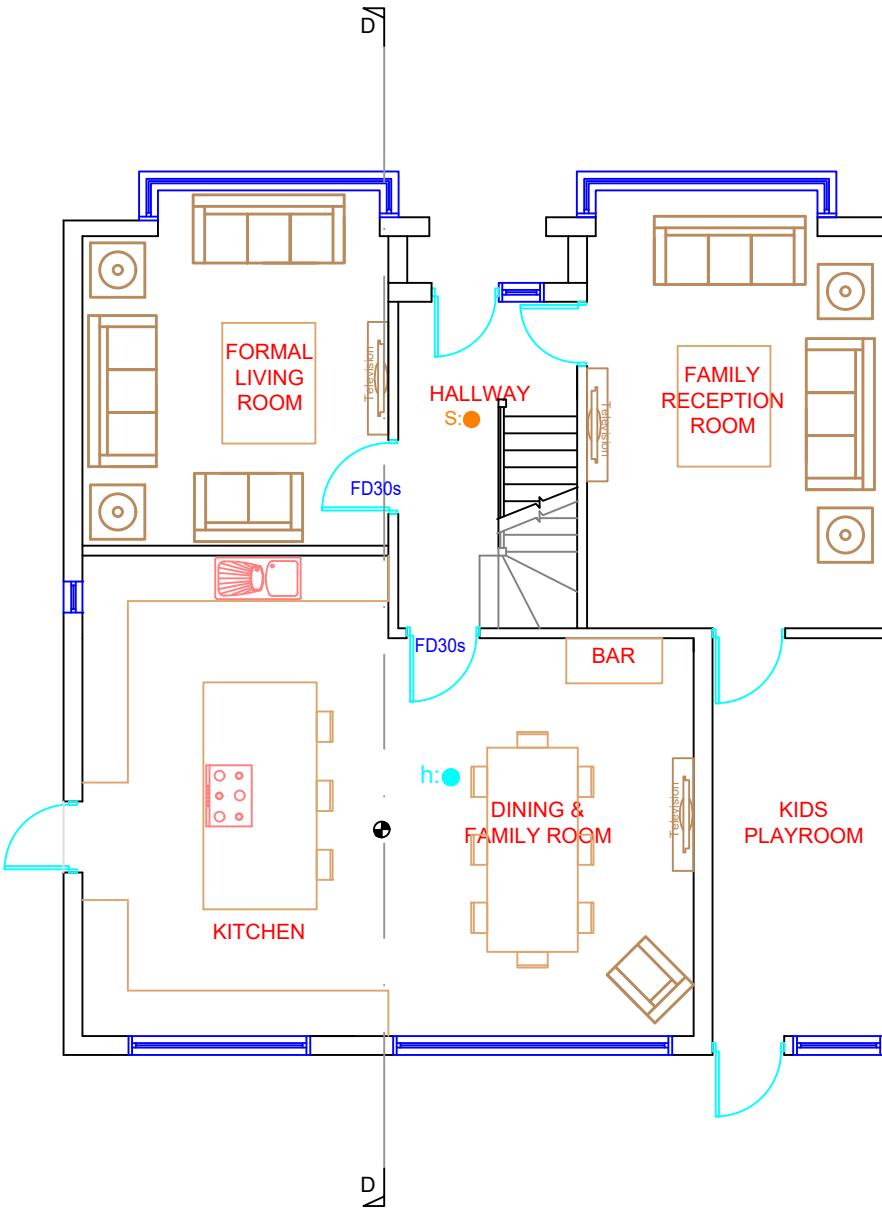

PROPOSED GROUND FLOOR PLAN

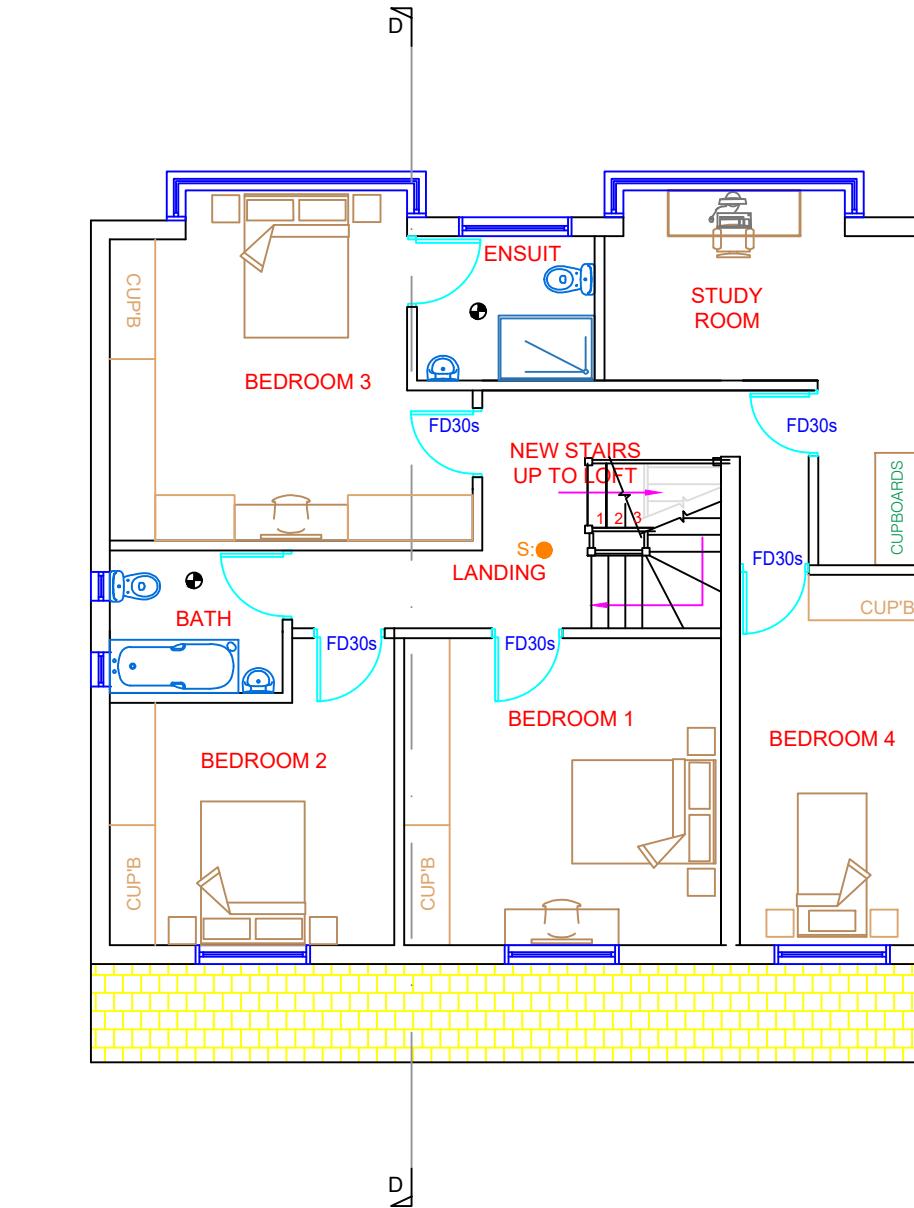



PROPOSED FIRST FLOOR PLAN



HOMES DESIGN

**40 WISE LANE
MILL HILL
LONDON NW7 2RE
MOB: 07946 872537**
www.homesdesignltd.co.uk

**title PROPOSED LOFT & ROOF PLANS
project 102 Green Lane Northwood Middlesex HA6 1AJ
drawing no ABC503/6001
drawn by R. L contract no. ABC503
scale 1:100 @ A3 date 11/2024**

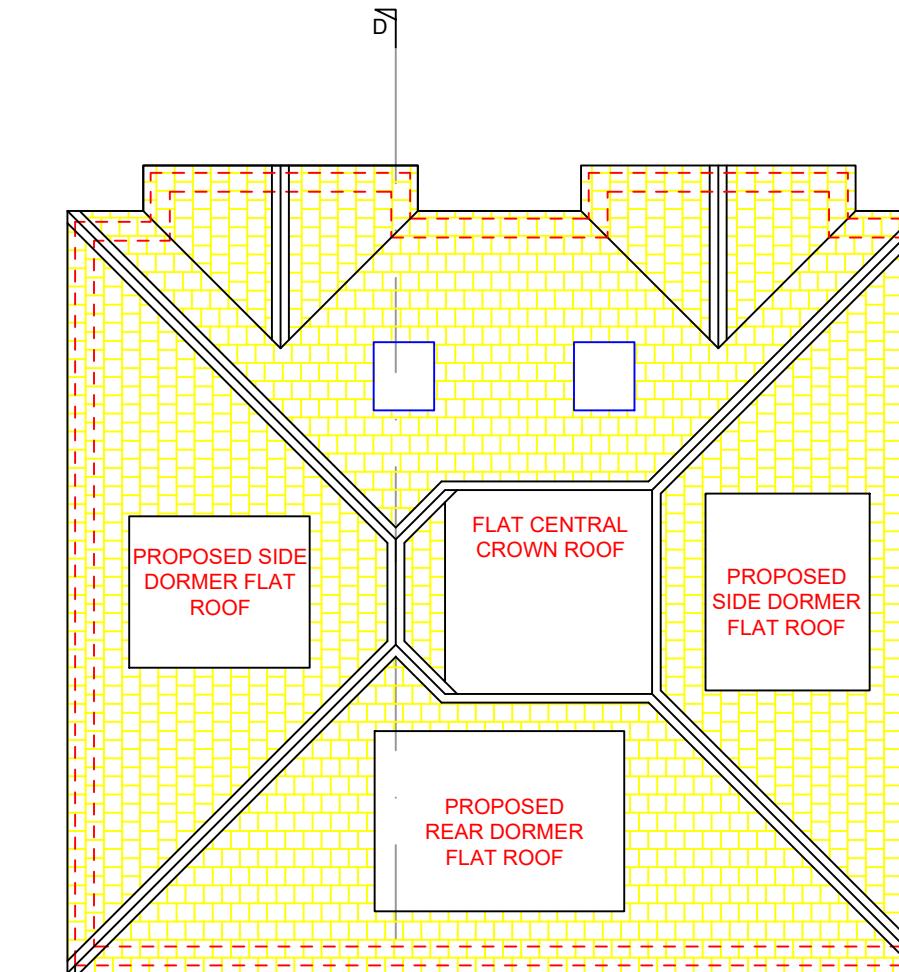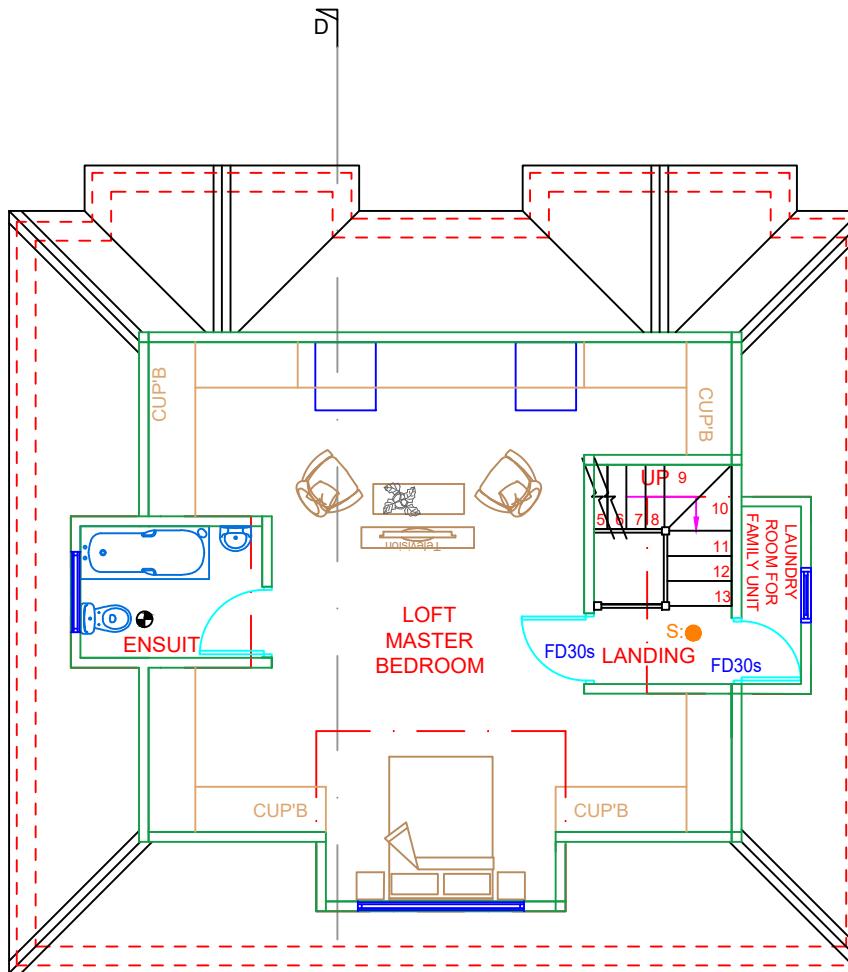

SCALE
0 1m 5m 10m




40 WISE LANE
MILL HILL
LONDON NW7 2RE
MOB: 07946 872537
www.homesdesignltd.co.uk


title PROPOSED ELEVATIONS & SECTION
project 102 Green Lane Northwood Middlesex HA6 1AJ
drawing no ABC503/6002
drawn by R. L contract no. ABC503
scale 1:100 @ A3 date 11/2024



PROPOSED REAR ELEVATION

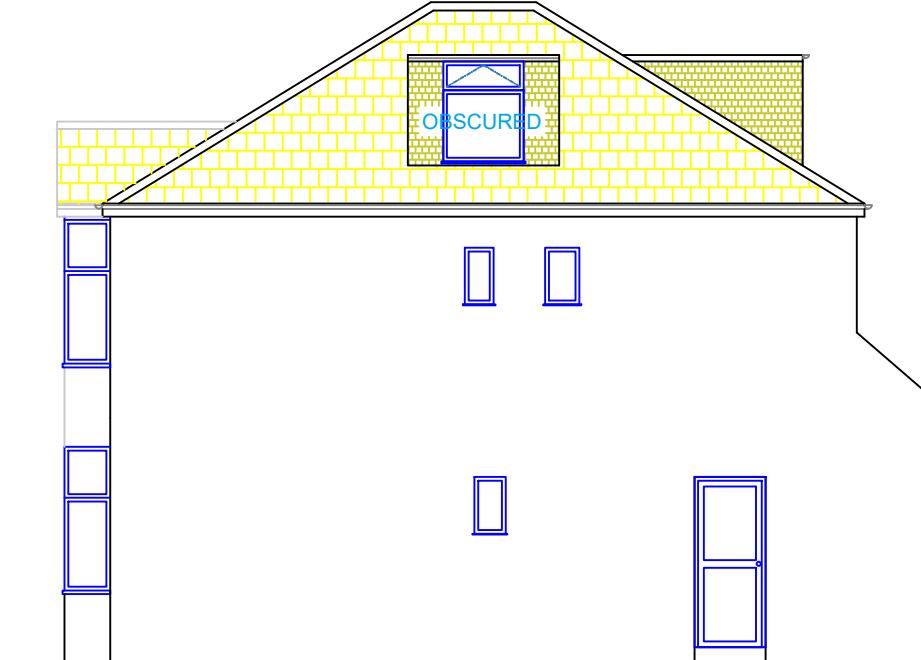


PROPOSED RIGHT SIDE ELEVATION

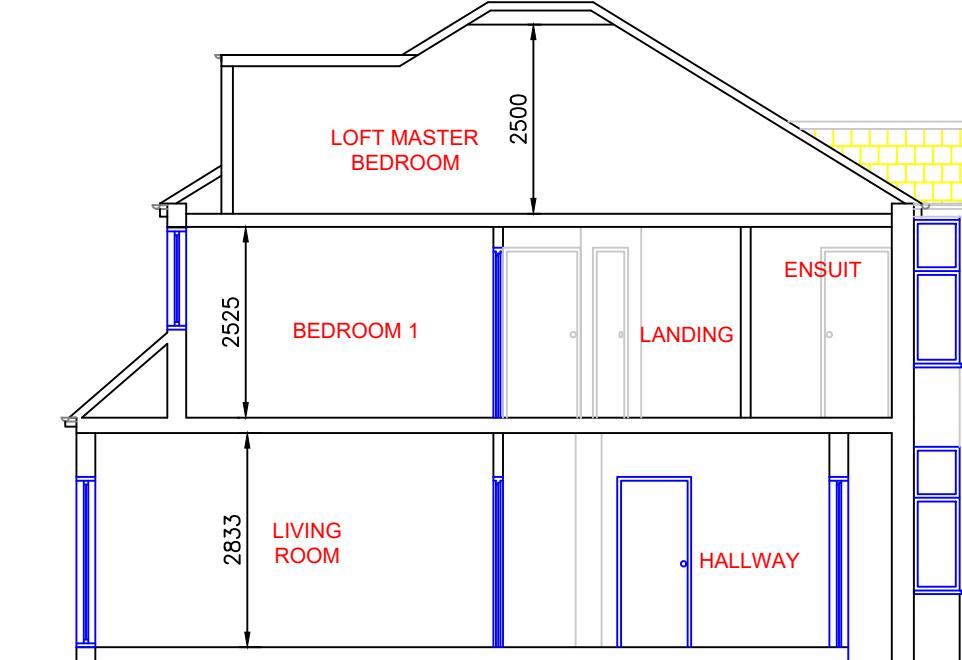

PROPOSED SECTION D-D



PROPOSED FRONT ELEVATION

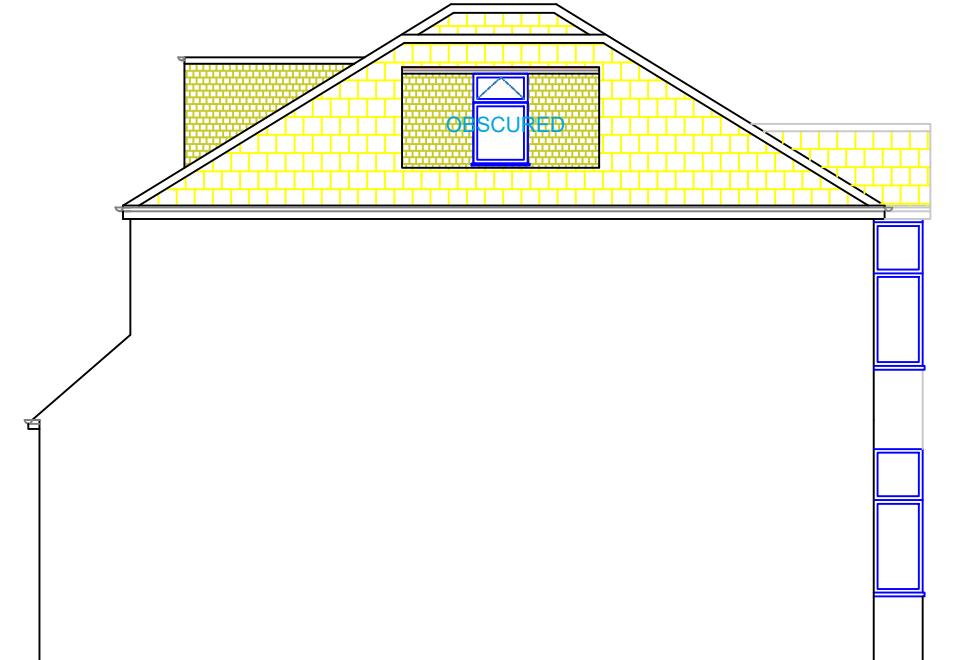

PROPOSED LEFT SIDE ELEVATION

