



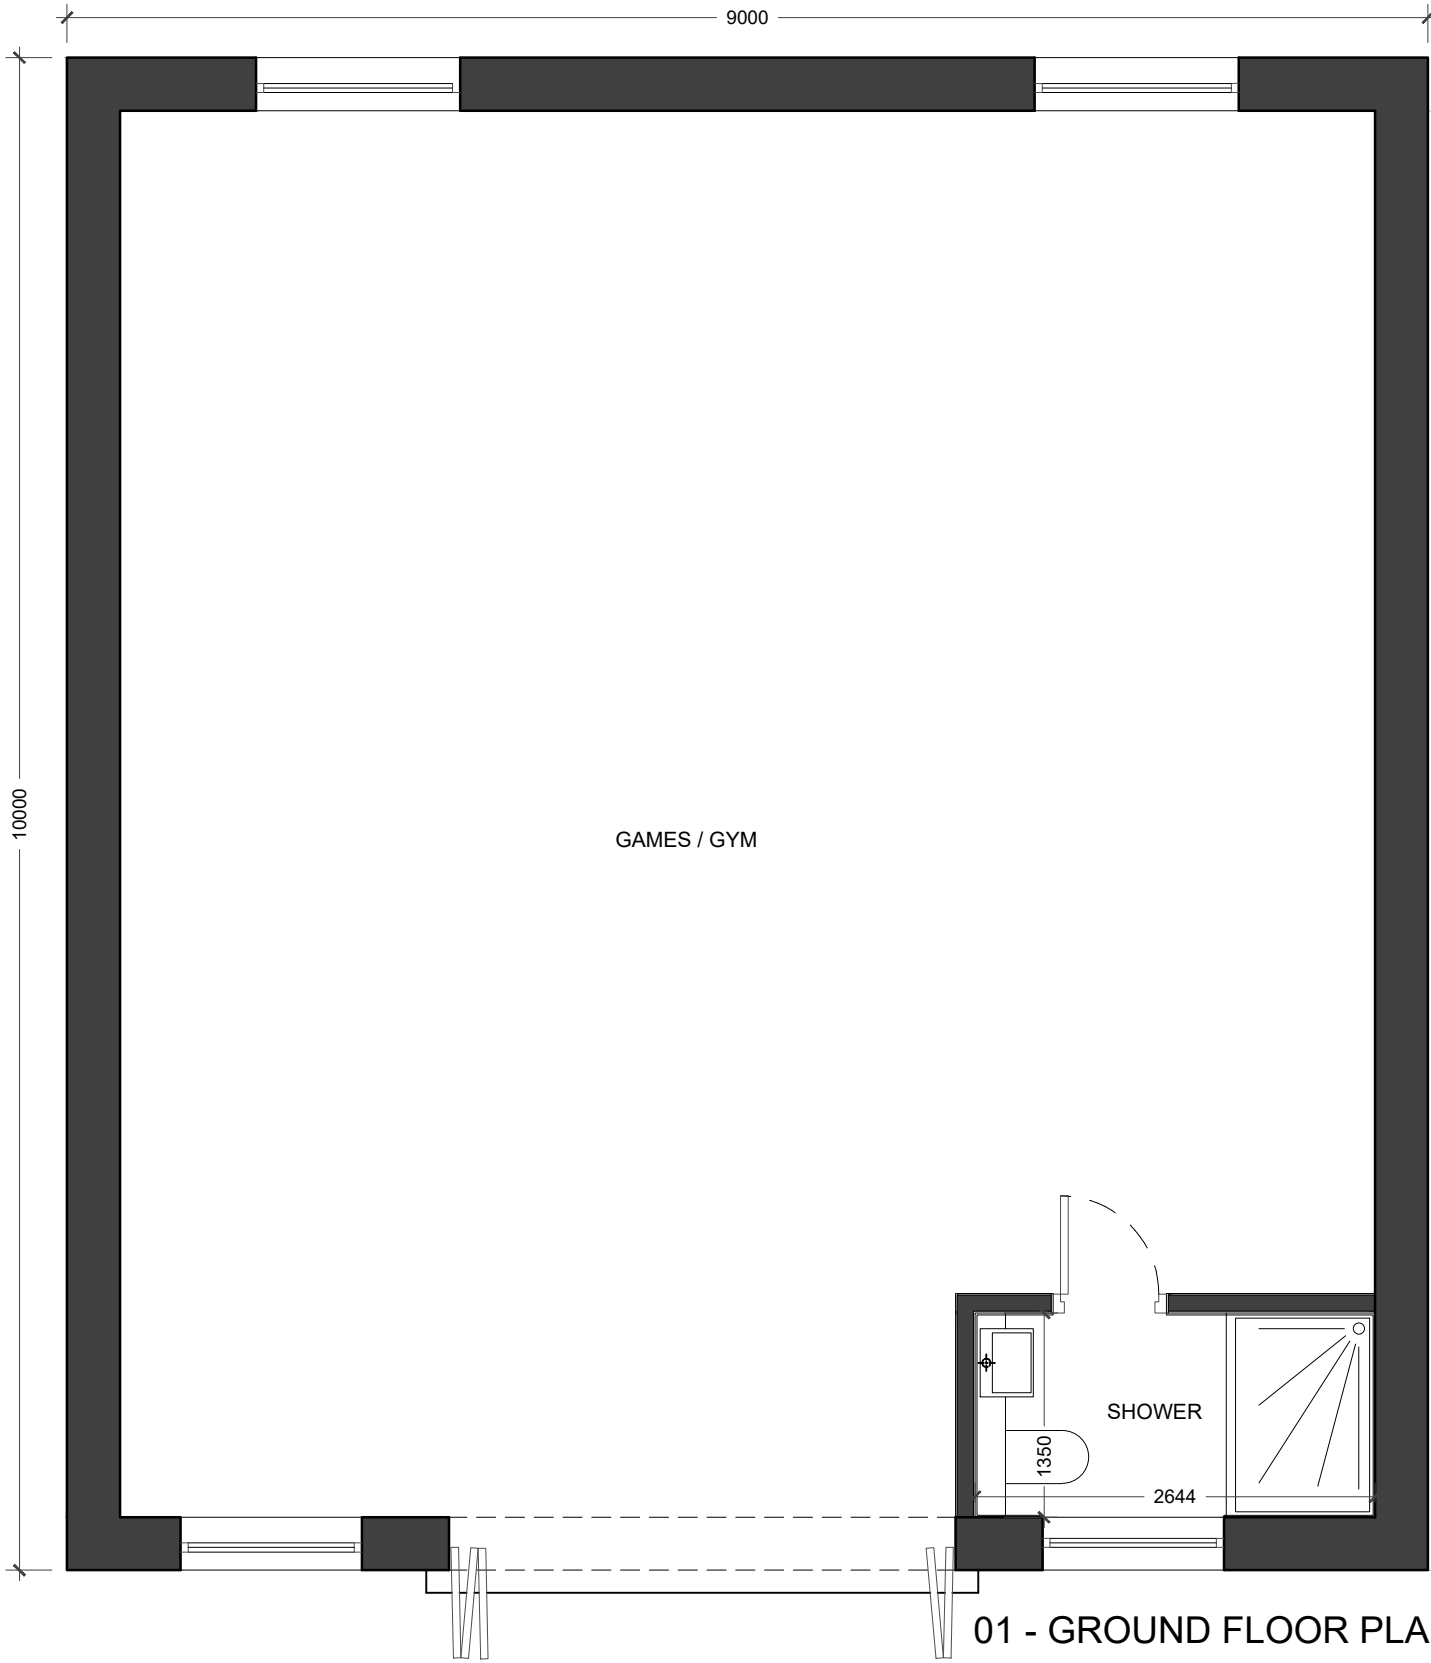


01 - GROUND FLOOR PLAN

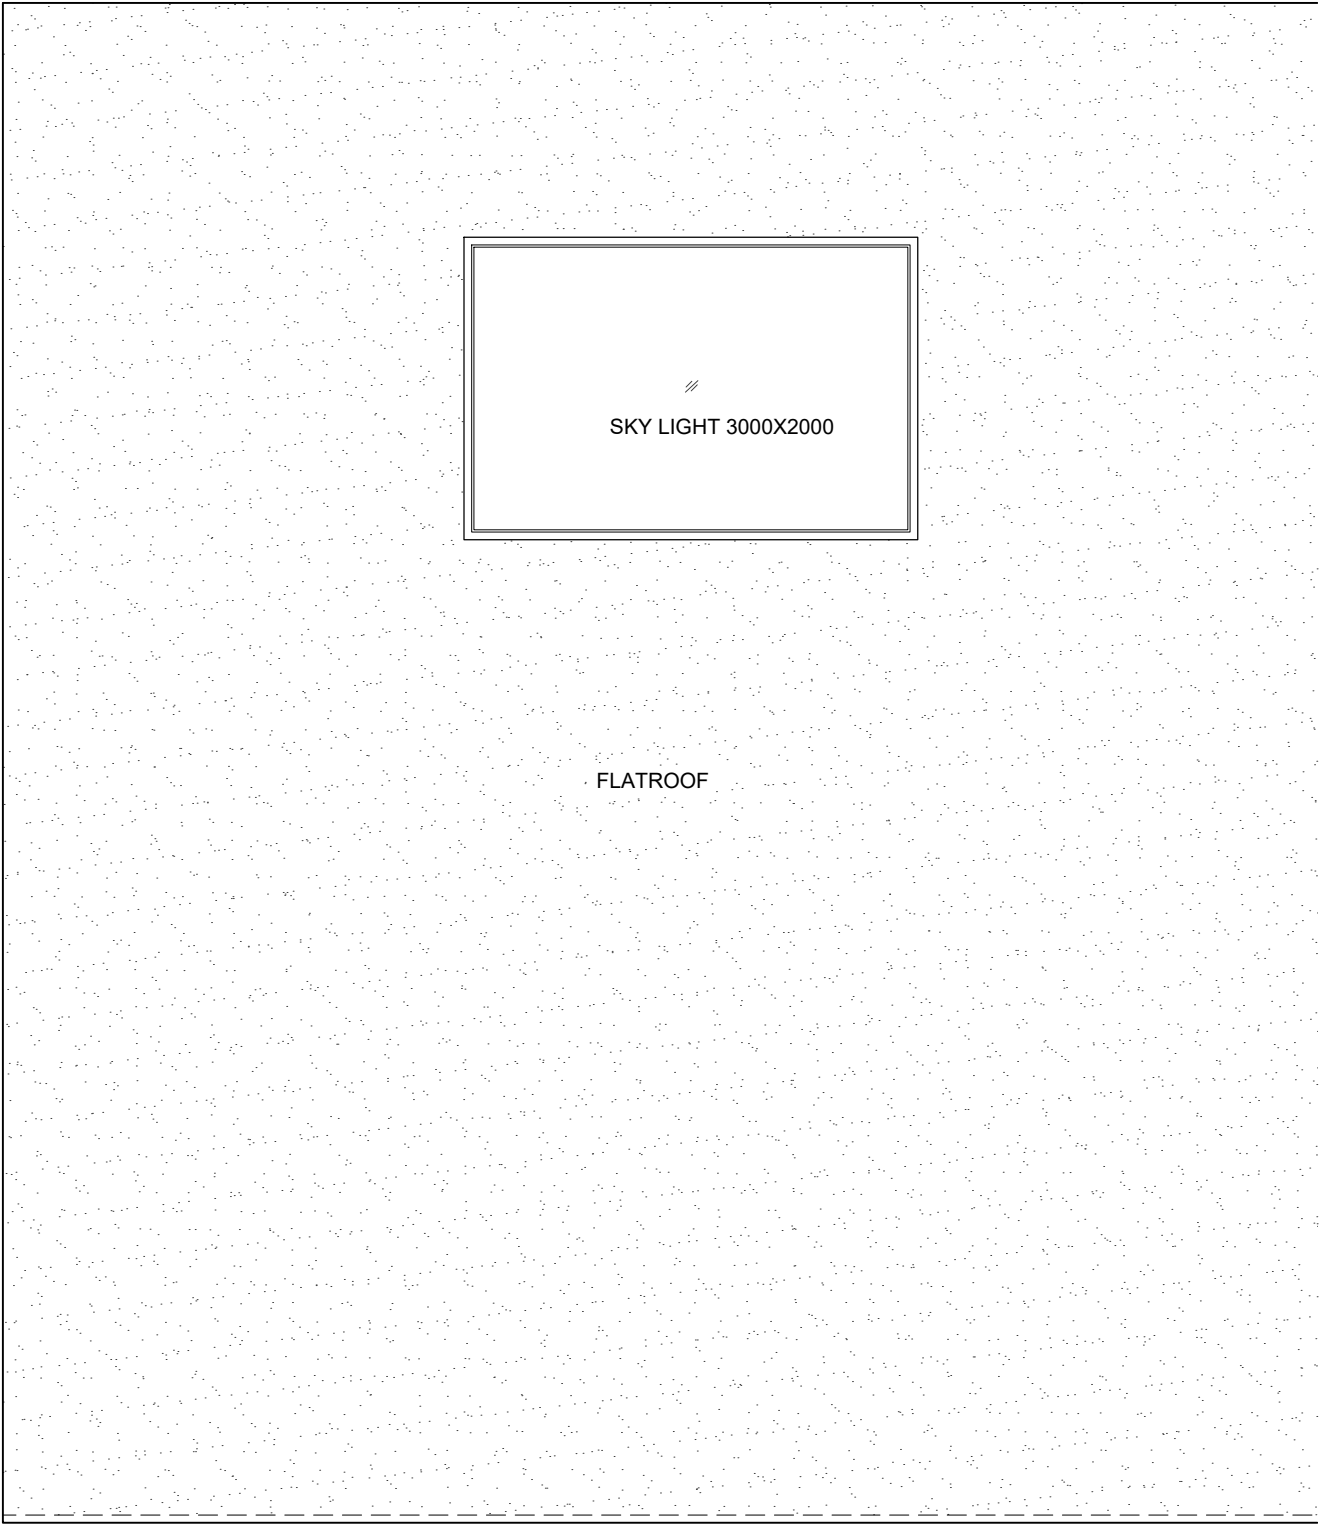

02 - ROOF PLAN

- NOTES
- Dimensions are not to be scaled from this drawing by contractors. The contractor is requested to check all dimensions before the work started.
 - Report any discrepancies to the client or architect before undertaking the work described in the drawings.
 - Dimensions are approximate site dimensions and are to be verified by the contractor on site before any fabrication/site works i.e foundations etc occur
 - Contractor is responsible for all temporary propping to existing structure

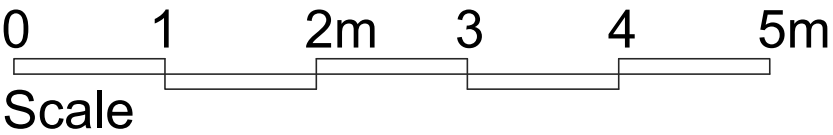

REVISIONS				DE ARCHITECTURAL CONSULT.LTD M: 07824773079,7869580774 E: design.endeavour@gmail.com
NO.	DESCRIPTION	DATE	BY	
				Project 102 GREEN LANE NORTHWOOD MIDDLESEX HA6 1AJ
				Title APPROPOSED FLOOR PLANS (OUT-BUILDING)
				Scale 1:50@A3
HOUSE-HOLDER APPLICATION				Drawn FA
				Approved
				Date APR 26
				Rev.
Job No. DAC-375/25		Drawing No. PH-102GL-04		