




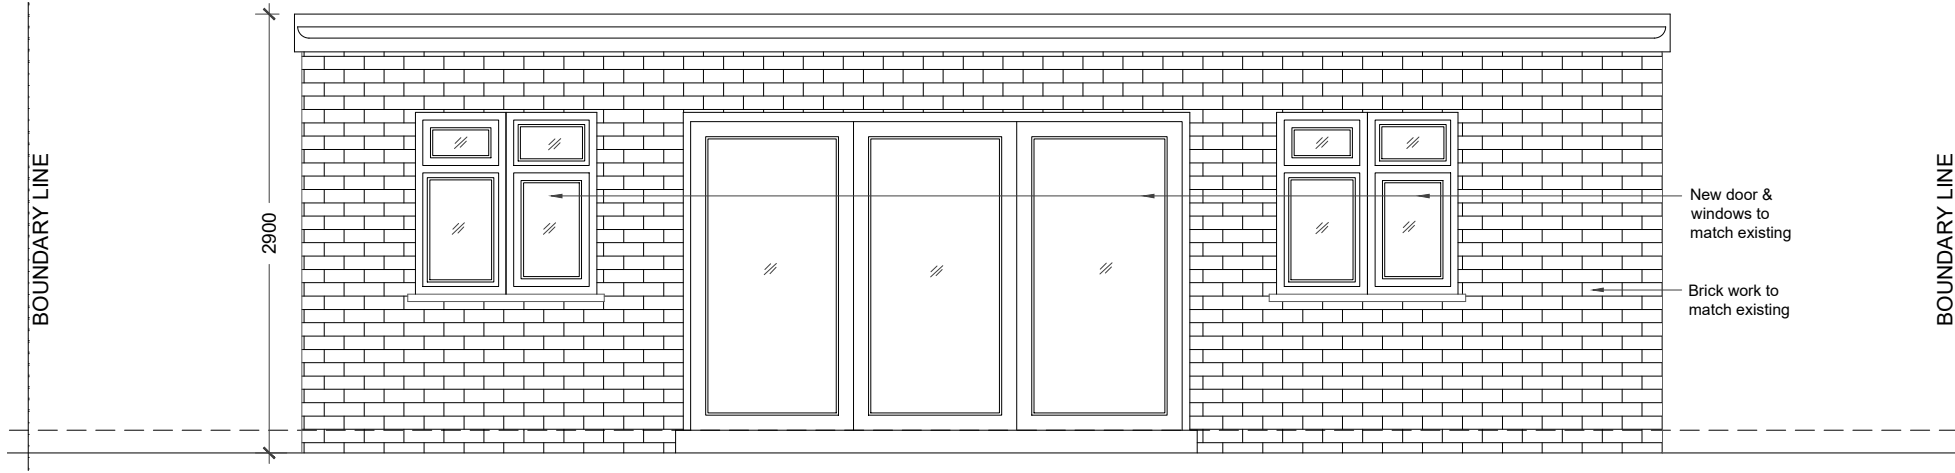


01 - FRONT ELEVATION

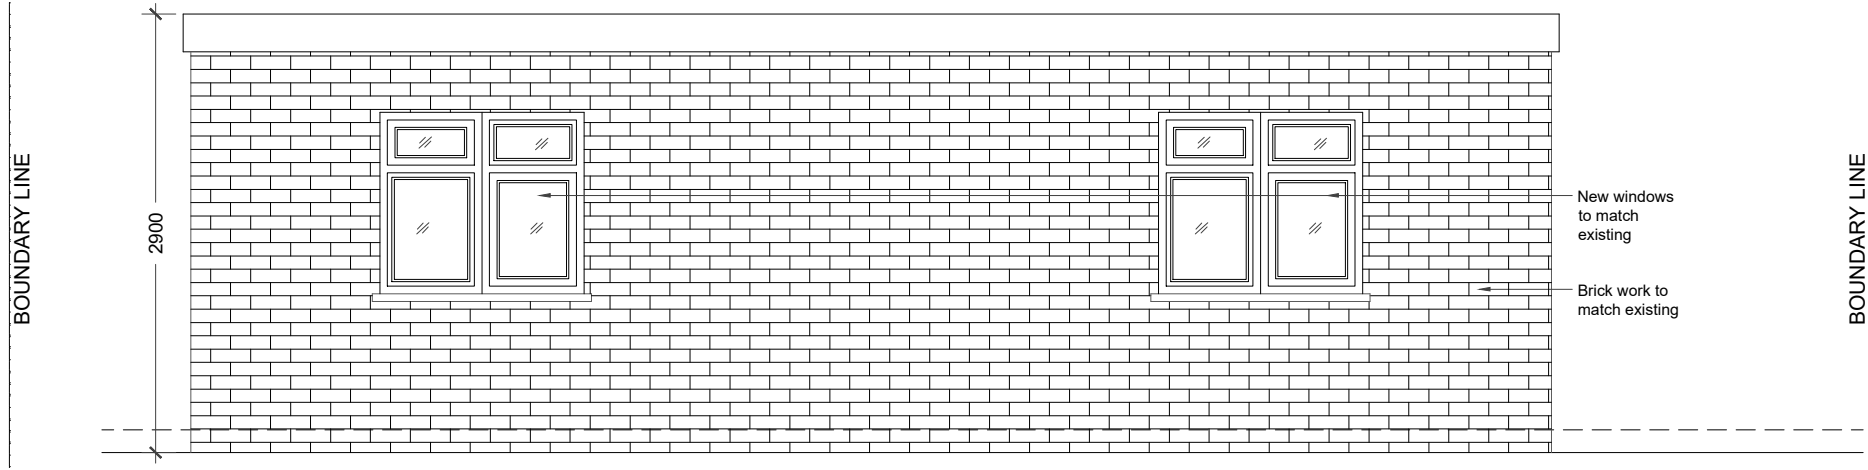

02 - REAR ELEVATION

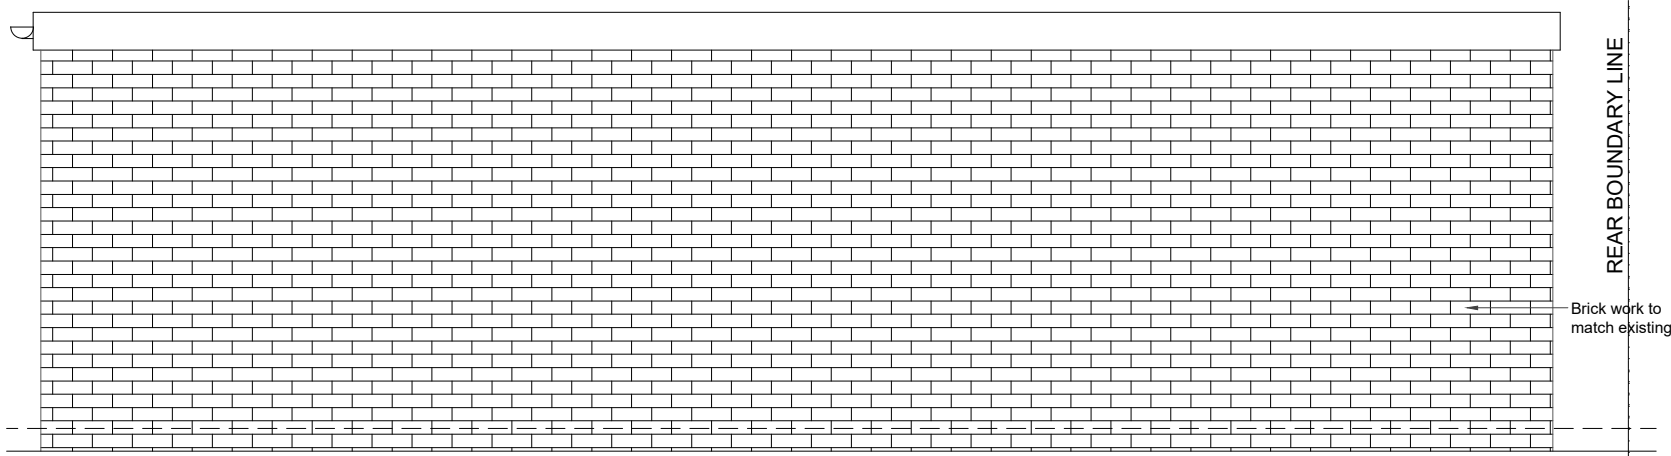


03 - RIGHT SIDE ELEVATION

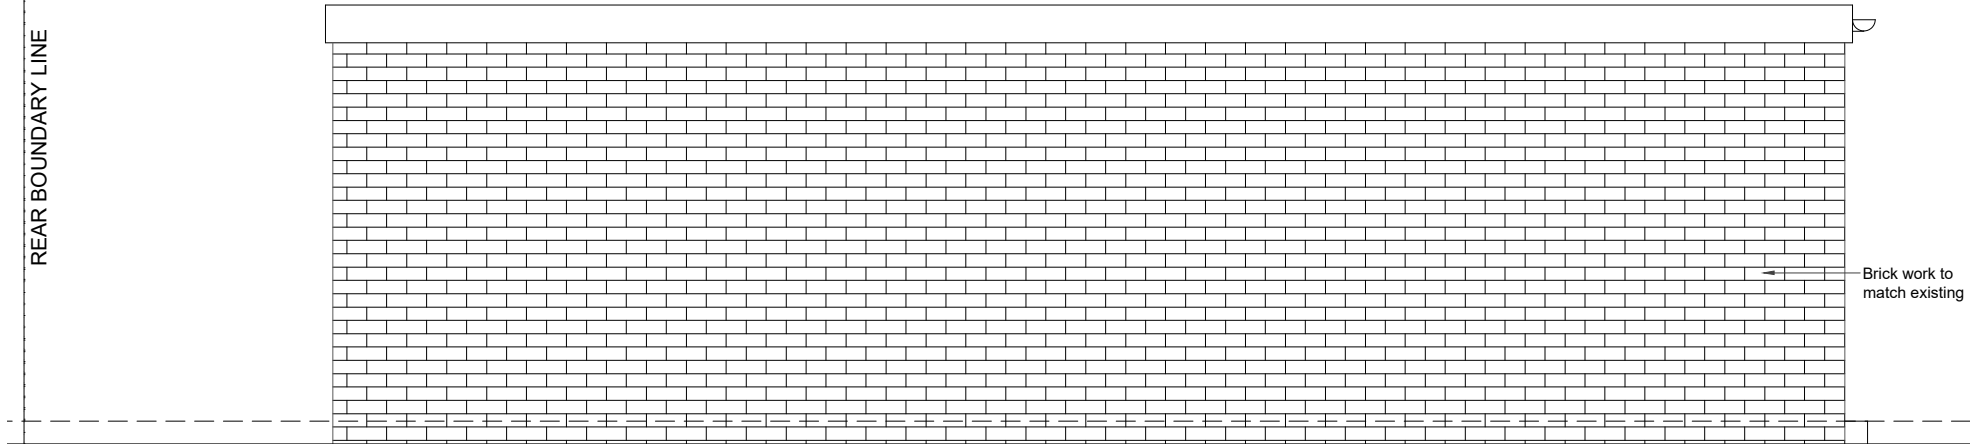

04 - LEFT SIDE ELEVATION

- NOTES
- Dimensions are not to be scaled from this drawing by contractors. The contractor is requested to check all dimensions before the work started.
 - Report any discrepancies to the client or architect before undertaking the work described in the drawings.
 - Dimensions are approximate site dimensions and are to be verified by the contractor on site before any fabrication/site works i.e foundations etc occur
 - Contractor is responsible for all temporary propping to existing structure

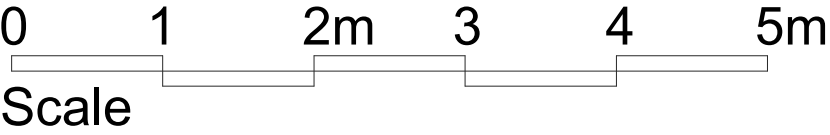

REVISIONS			
NO.	DESCRIPTION	DATE	BY
HOUSE-HOLDER APPLICATION			
DE ARCHITECTURAL CONSULT.LTD M: 07824773079,7869580774 E: design.endeavour@gmail.com			
Project 102 GREEN LANE NORTHWOOD MIDDLESEX HA6 1AJ			
Title APPROVED ELEVATIONS (OUT-BUILDING)			
Scale 1:50@A3	Drawn FA	Approved	Date APR 26
Job No. DAC-375/25	Drawing No. PH-102GL-05	Rev.	