





01 - FRONT ELEVATION SCALE 1:100

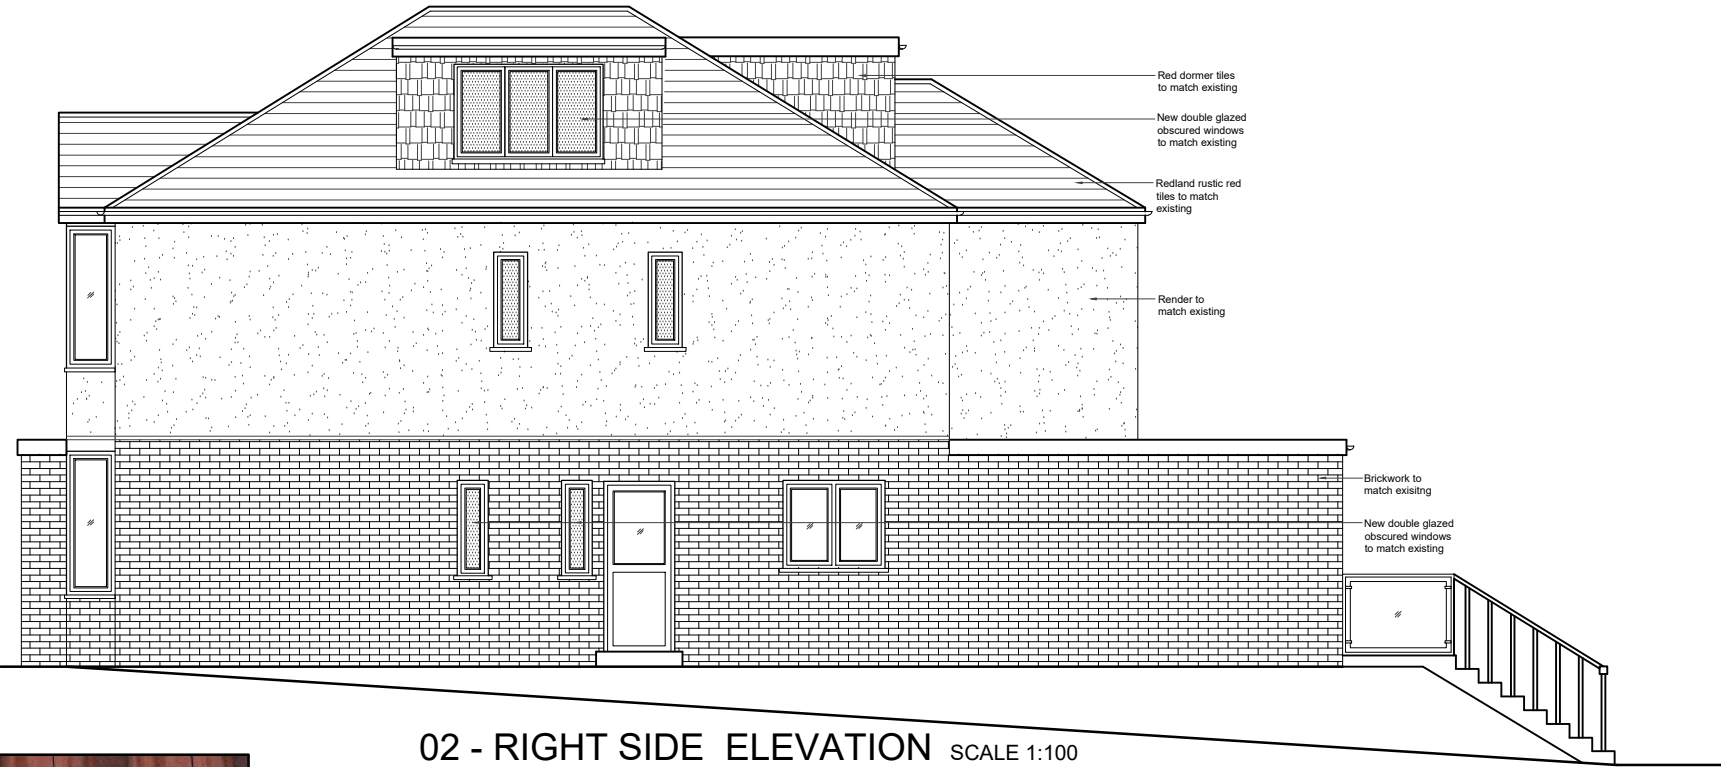

02 - RIGHT SIDE ELEVATION SCALE 1:100

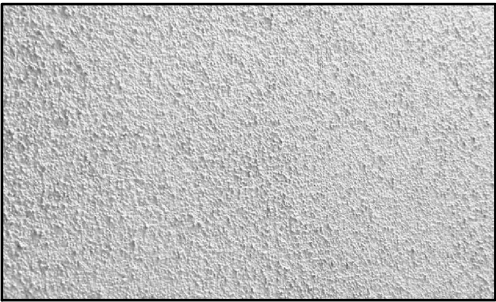

FACING RENDER
COLOUR : WHITE K-RENDER
FINISH : 15MM-25MM THICK SAND & CEMENT RENDER WITH WHITE PAINT
LOCATION : TO EXTERNAL WALL



ROOF TILES
COLOUR : REDLAND RUSTIC RED ROOF TILES
FINISH : SAME AS NEIGHBOR
LOCATION : TO ROOF




FRONT DOOR
COLOUR : WHITE
FINISH : HALF GLAZED COMPOSITE
LOCATION : TO FRONT WALL



WINDOWS
COLOUR : WHITE Aluminium frame WINDOWS
FINISH : POWDER COATED ALUMINIUM
LOCATION : TO EXTERNAL WALL



GUTTER & FASCIA
COLOUR : BLACK
FINISH : UPVC
LOCATION : BUILDING GUTTER LEVEL

 

REVISIONS			
NO	DESCRIPTION	DATE	BY

Discharge of Conditions

DE ARCHITECTURAL CONSULT.LTD
M: 07824773079, 07869580774
E: design.endeavour@gmail.com

Project	102 GREEN LANE NORTHWOOD MIDDLESEX, HA6 1AJ		
Title	PROPOSED ELEVATIONS & SAMPLE BOARDS		

Scale 1:100@A3	Drawn TA	Approved	Date AUG-26
Job No. DAC-375/25	Drawing No. DoC-102GL-01	Rev.	-