




01 - REAR ELEVATION SCALE 1:100

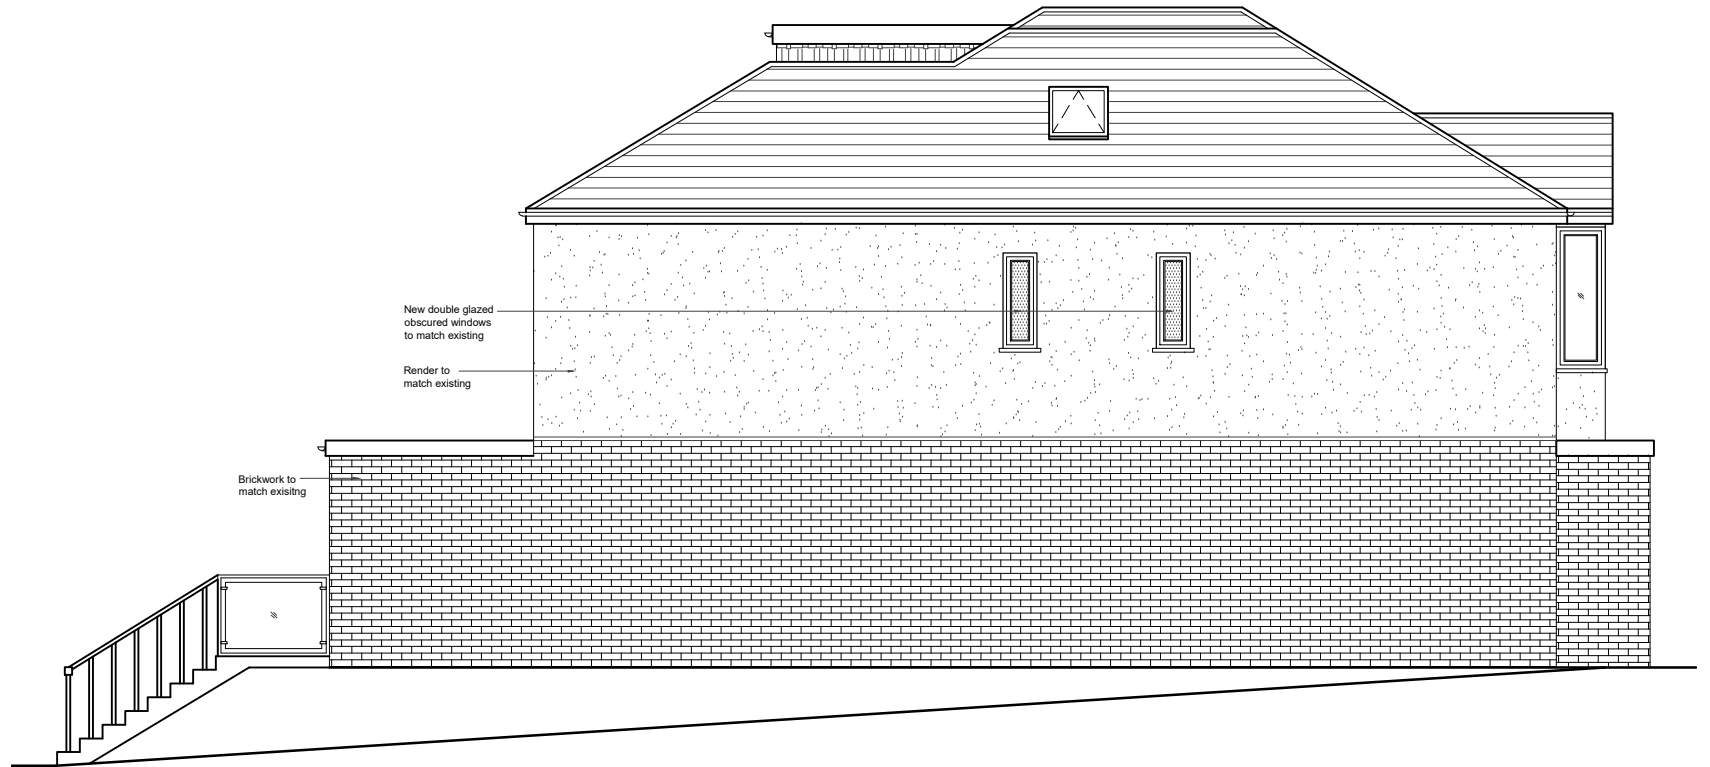

02 - LEFT SIDE ELEVATION SCALE 1:100



BACK DOOR

COLOUR : WHITE 5 PANE ALUMINIUM
BI-FOLDING DOOR
FINISH : POWDER COATED ALUMINIUM
LOCATION : TO BACK WALL



FACING BRICKWORK

COLOUR : WIENERBERGER OLDE
HENFIELD 65MM
FINISH : RED & BROWN FACED
LOCATION : TO EXTERNAL WALL



INDICATIVE CAR CHARGING POINT
LOCATION : TO EXTERNAL WALL @ FRONT



ALUMINIUM OBSCURED GLASS RAILING
AT DECK & BALCONIES
MATERIAL-TOUGHENED GLASS

0 1 2m 3 4 5m
Scale

REVISIONS			
NO	DESCRIPTION	DATE	BY
Discharge of Conditions			
DE ARCHITECTURAL CONSULT.LTD M: 07824773079, 07869580774 E: design.endeavour@gmail.com			
Project 102 GREEN LANE NORTHWOOD MIDDLESEX, HA6 1AJ			
Title PROPOSED ELEVATIONS & SAMPLE BOARDS			
Scale 1:100@A3	Drawn TA	Approved	Date AUG-26
Job No. DAC-375/25	Drawing No. DoC-102GL-02	Rev.	-