


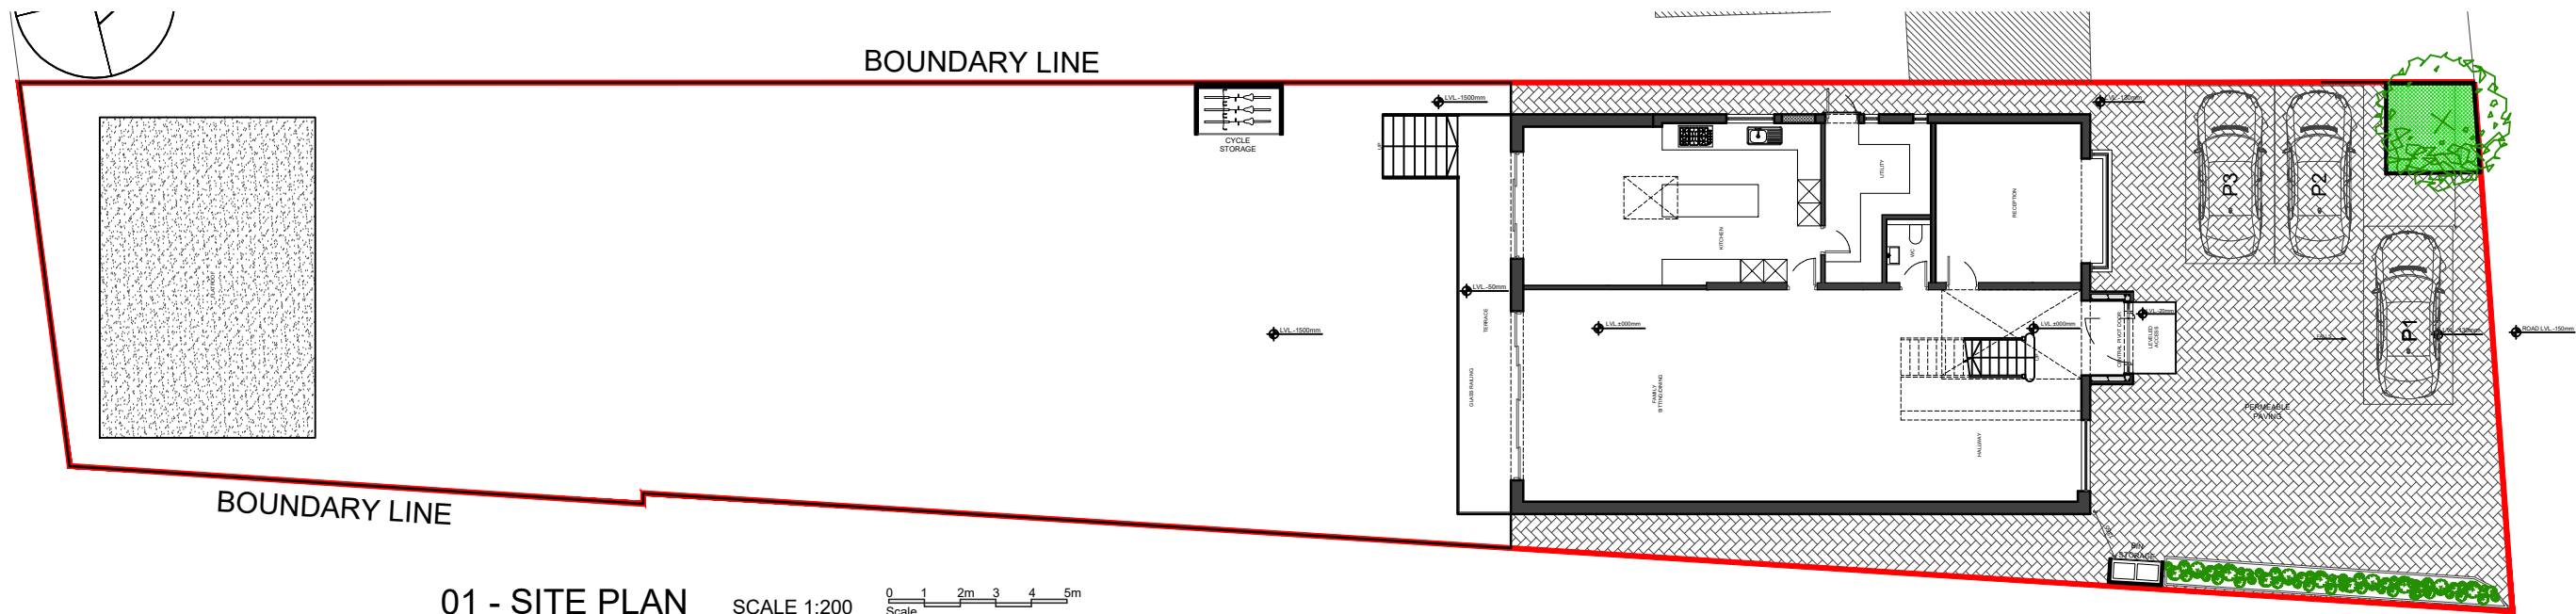


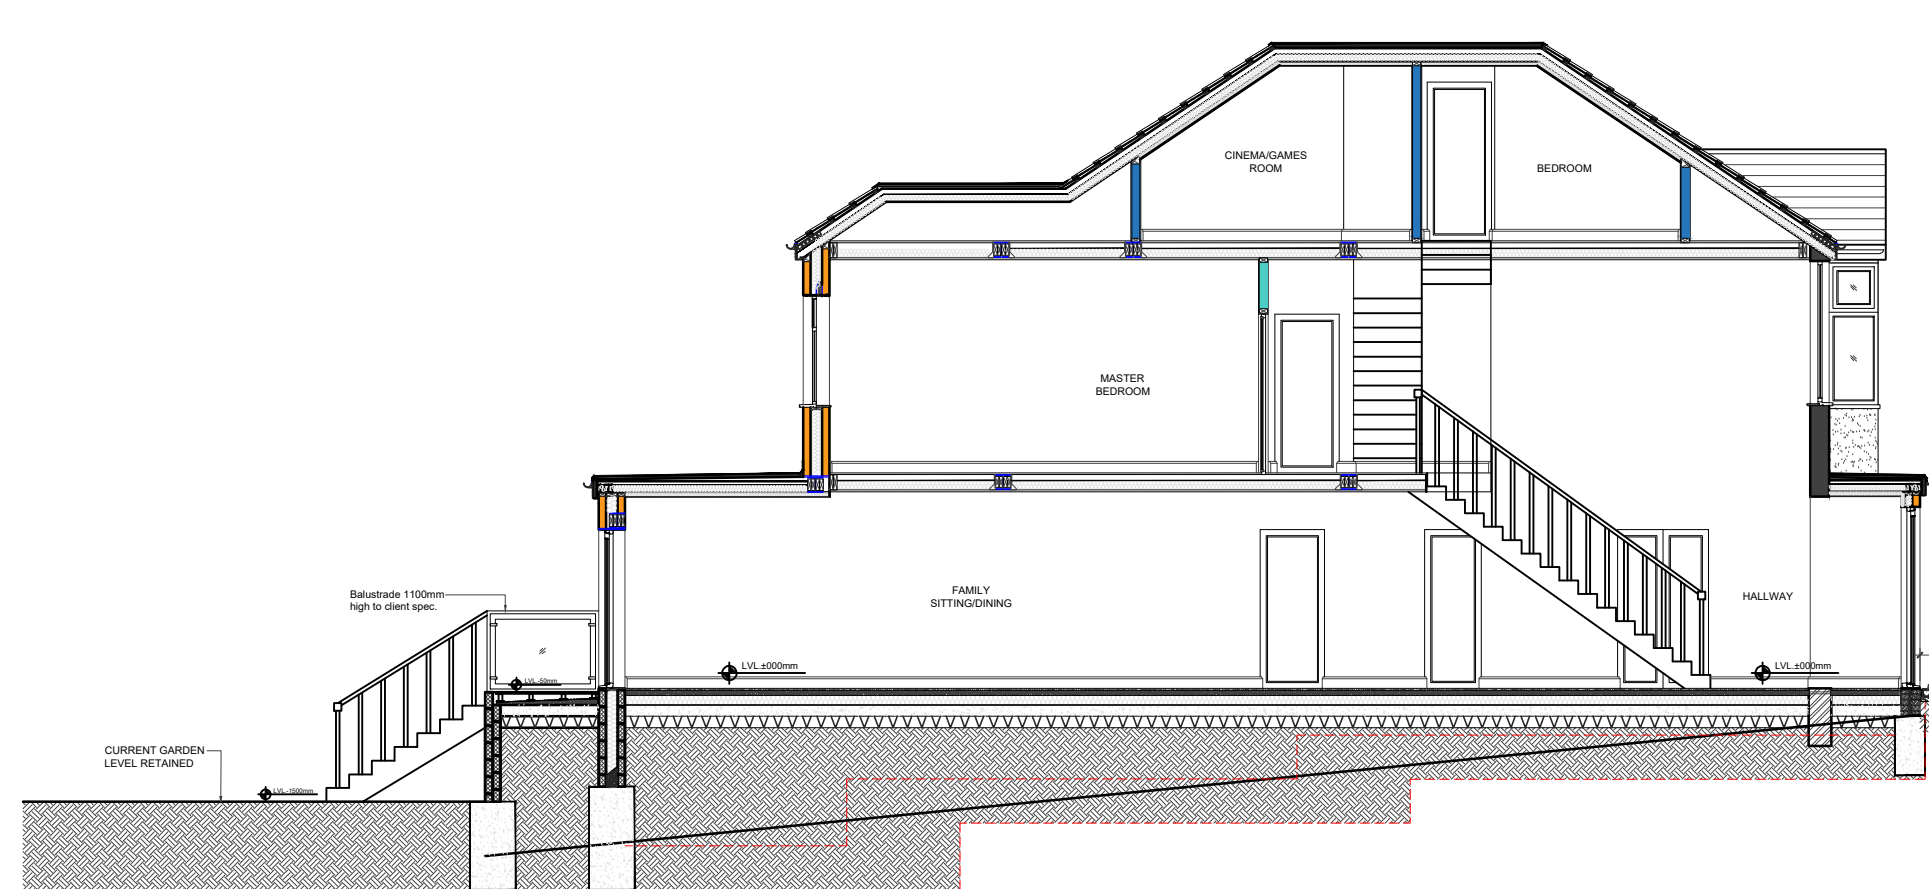


01 - SITE PLAN SCALE 1:200

 

02 - PROPOSED SECTION SCALE 1:100

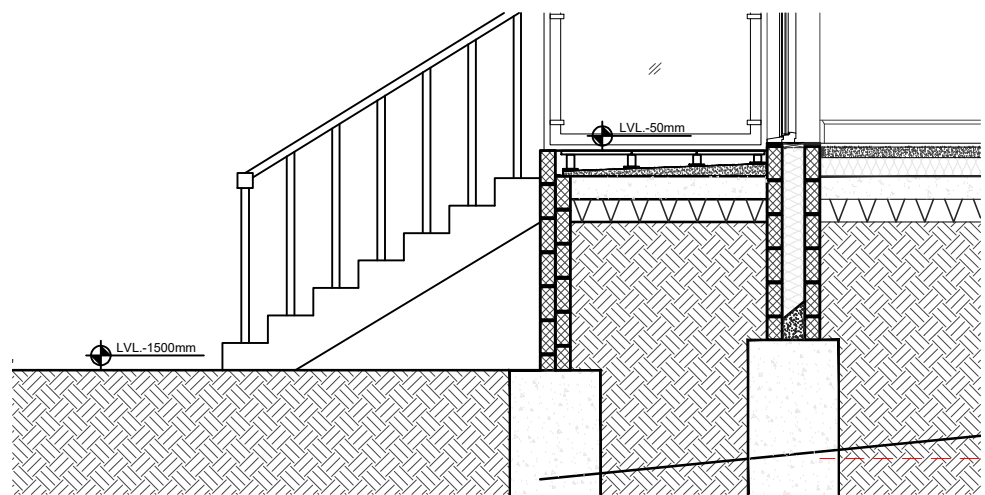

03 - PART STEP FREE ACCESS SCALE 1:50

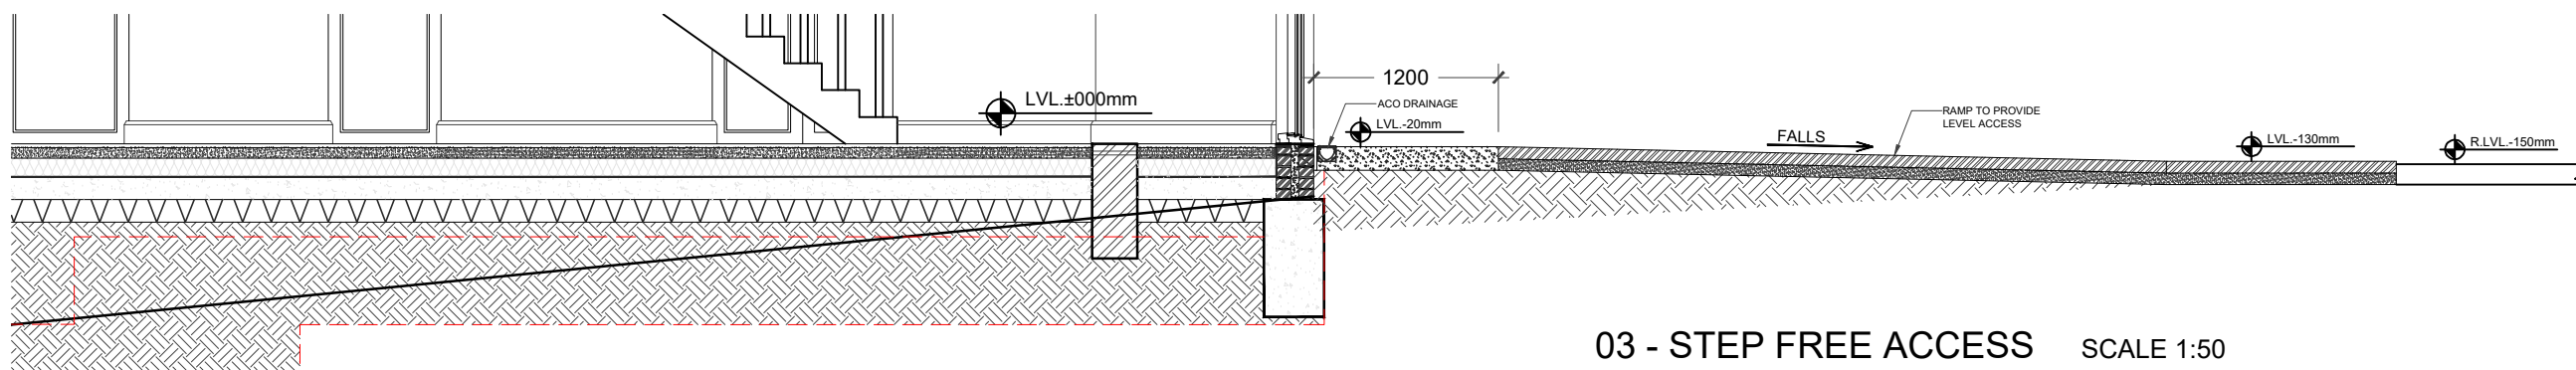

03 - STEP FREE ACCESS SCALE 1:50

REVISIONS			
NO	DESCRIPTION	DATE	BY

Discharge of Conditions

DE ARCHITECTURAL CONSULT.LTD
M: 07824773079, 07869580774
E: design.endeavour@gmail.com

Project: 102 GREEN LANE NORTHWOOD
MIDDLESEX, HA6 1AJ
Title: STEP FREE ACCESS & PROPOSED SECTION

Scale: As shown@A3	Drawn: TA	Approved:	Date: AUG-26
Job No: DAC-375/25	Drawing No: DoC-102GL-03	Rev:	-