




- NOTES
- Dimensions are not to be scaled from this drawing by contractors. The contractor is requested to check all dimensions before the work started.
 - Report any discrepancies to the client or architect before undertaking the work described in the drawings.
 - Dimensions are approximate site dimensions and are to be verified by the contractor on site before any fabrication/site works (e.g. foundations etc) occur.
 - Contractor is responsible for all temporary propping to existing structure.

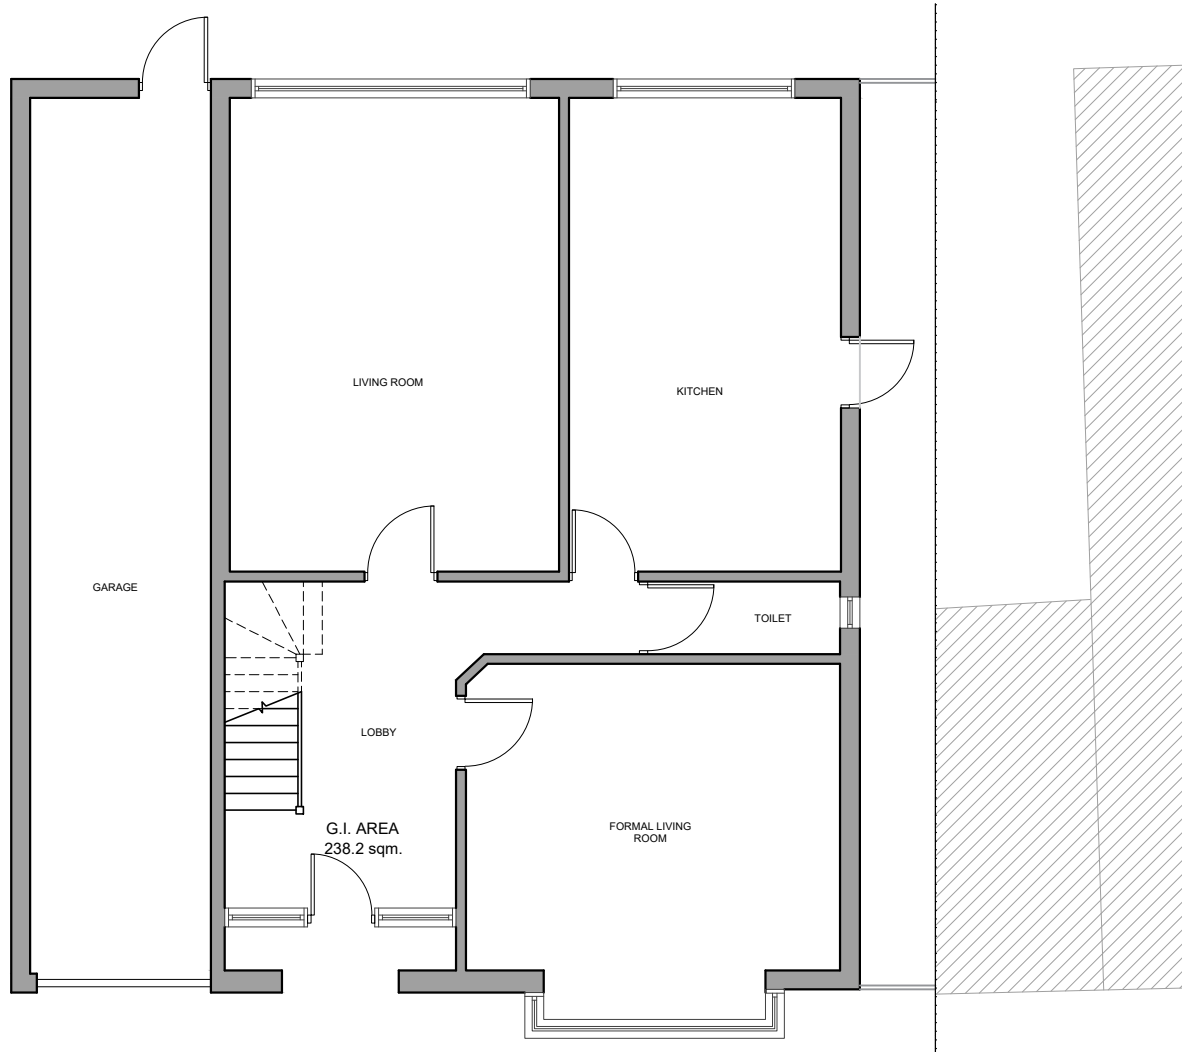

01 - GROUND FLOOR PLAN SCALE 1:100

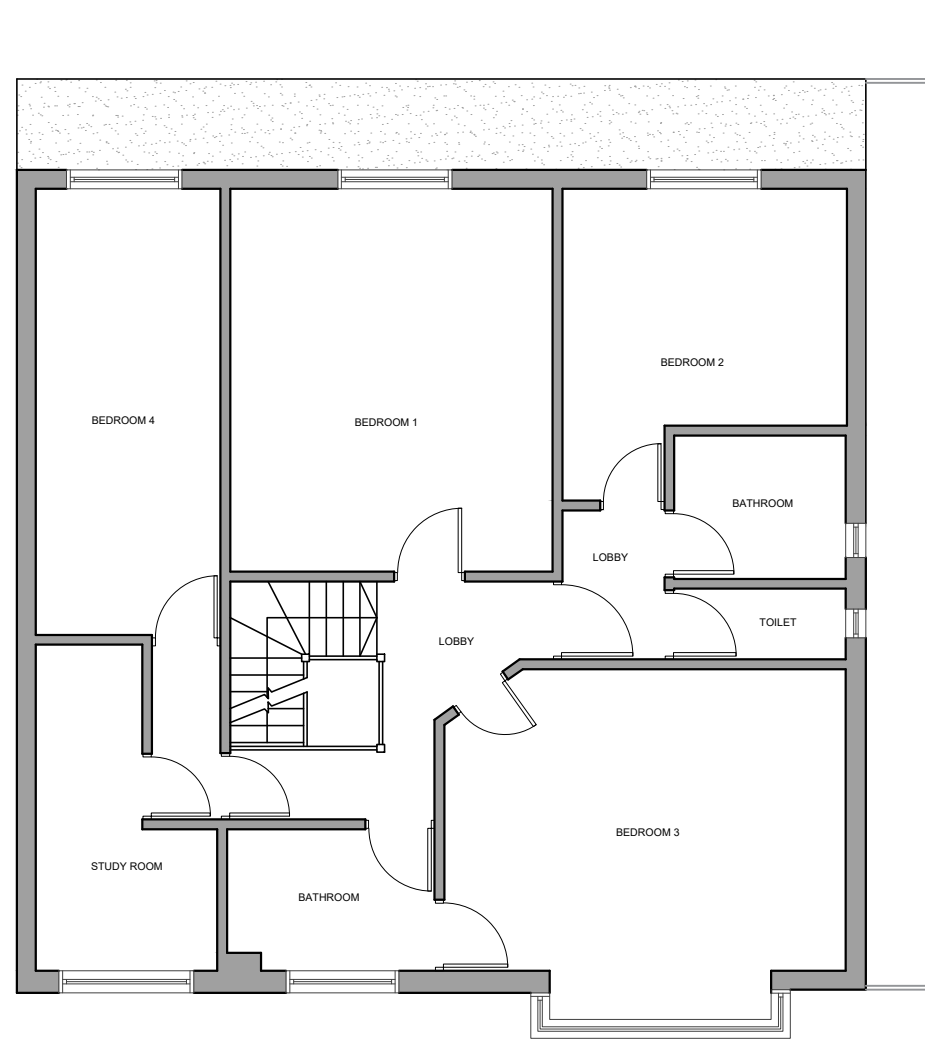


02 - FIRST FLOOR PLAN SCALE 1:100

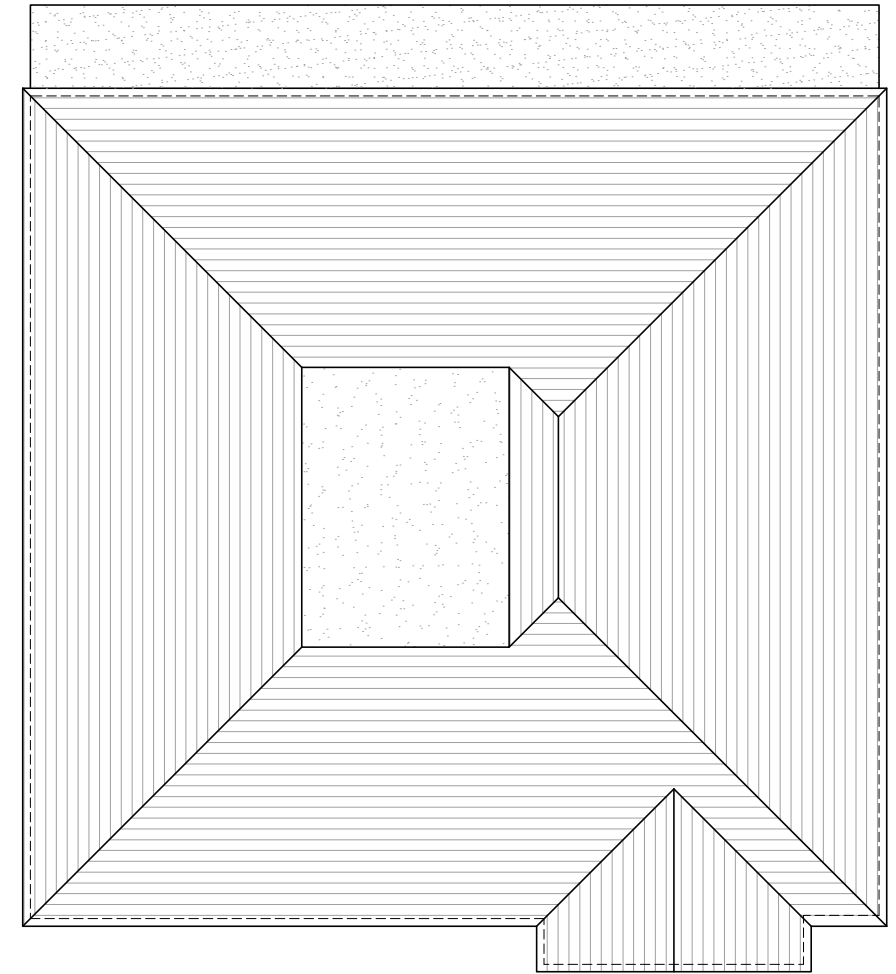

03 - ROOF PLAN SCALE 1:100

EXISTING G.I.A= 238.2 sq.m

 

REVISIONS			
NO.	DESCRIPTION	DATE	BY

DE ARCHITECTURAL CONSULT. LTD
M: 07869580774, 07824773079
E: design.endeavour@gmail.com

Project: 102 GREEN LANE NORTHWOOD MIDDLESEX
HA6 1AJ

Title: EXISTING PLANS

Scale: 1:100 @A3	Drawn: JTS	Approved:	Date: FEB 26
Job No: DE-375/25	Drawing No: FP-102GL-02	Rev:	-