


NOTES


- Dimensions are not to be scaled from this drawing by contractors. The contractor is requested to check all dimensions before the work started.
- Report any discrepancies to the client or architect before undertaking the work described in the drawings.
- Dimensions are approximate site dimensions and are to be verified by the contractor on site before any fabrication/site works (e.g. foundations etc) occur.
- Contractor is responsible for all temporary propping to existing structure.




01 -FRONT ELEVATION SCALE 1:100

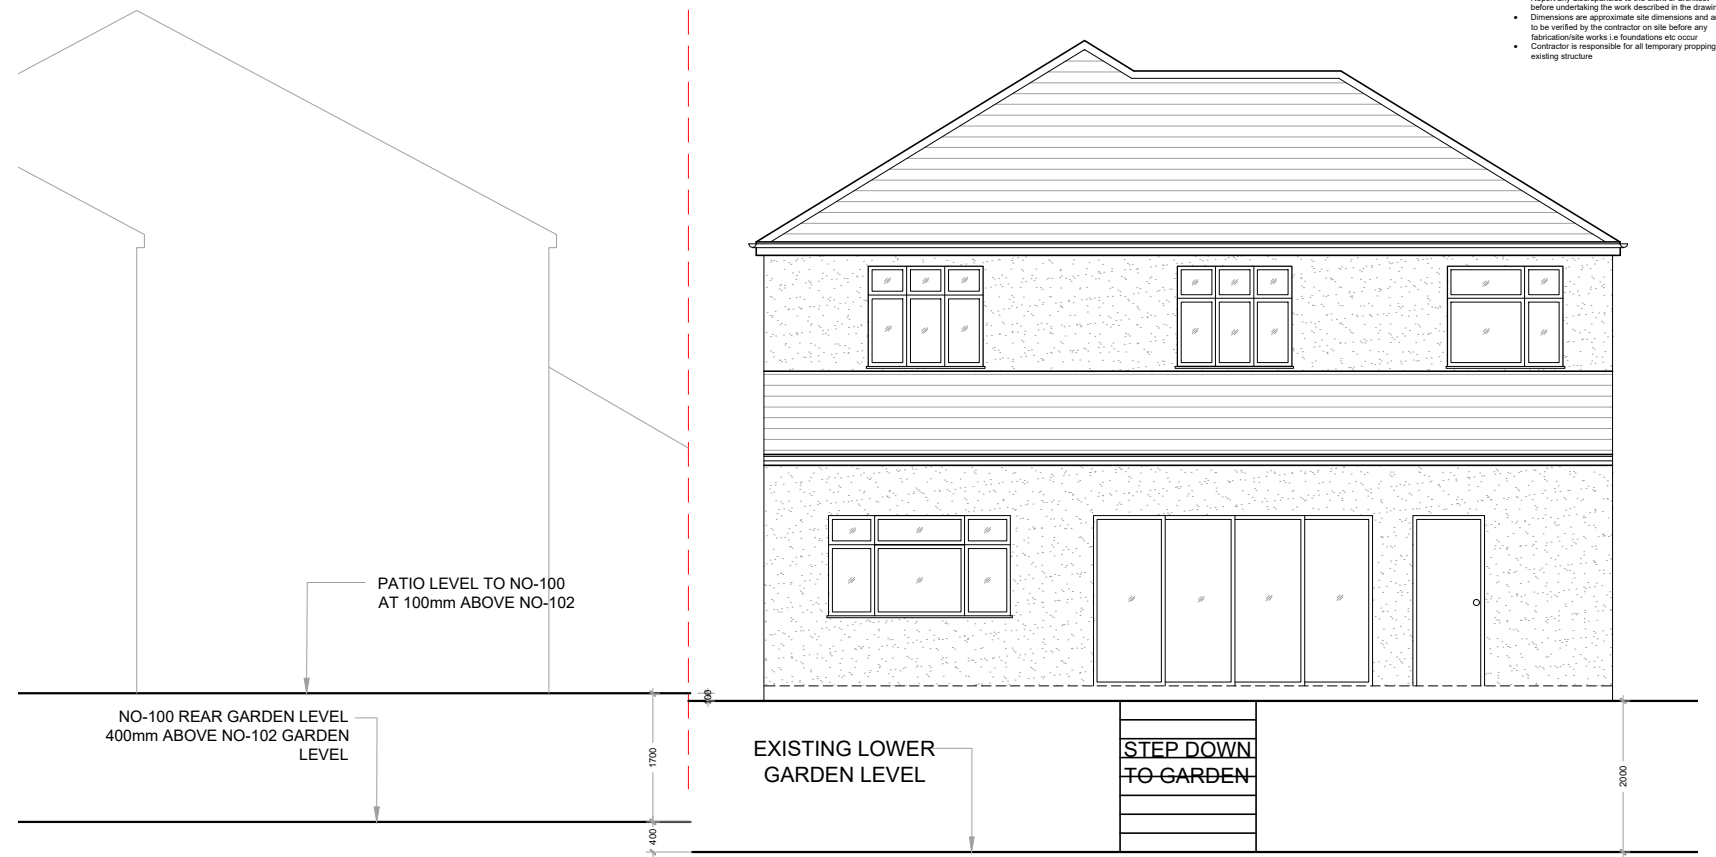

02 -REAR ELEVATION SCALE 1:100

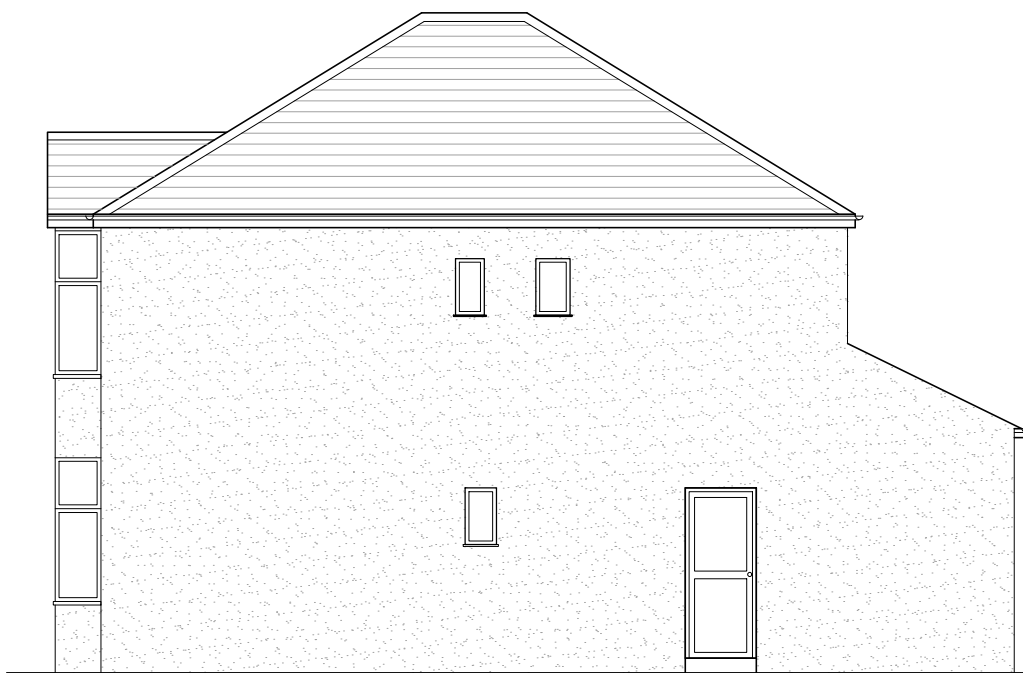

03 -RIGHT SIDE ELEVATION SCALE 1:100

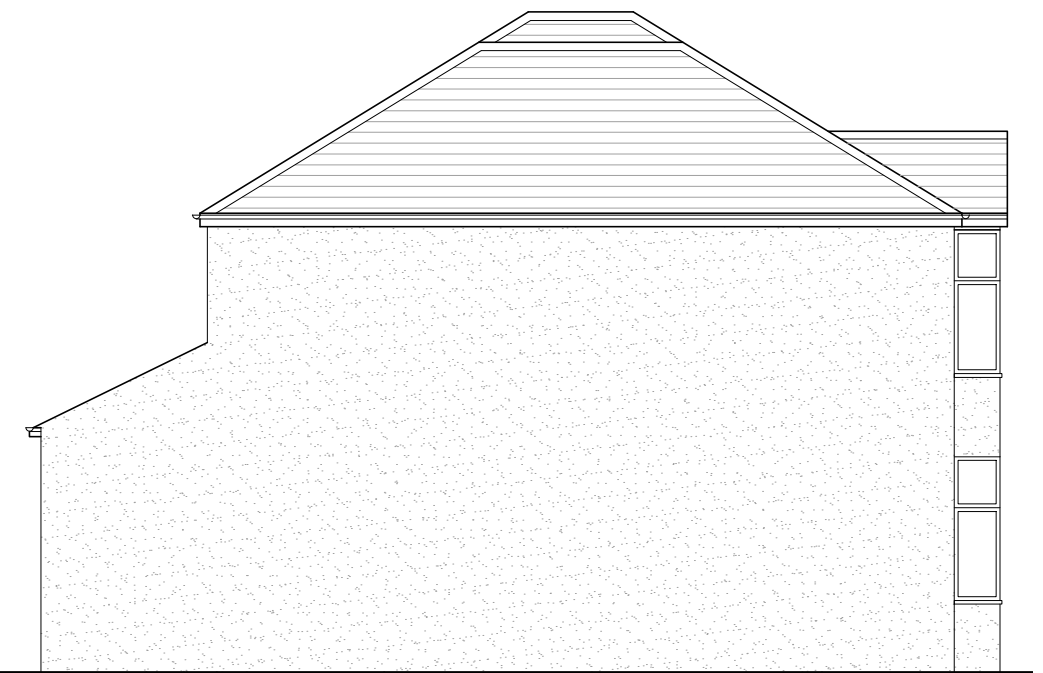

04 -LEFT SIDE ELEVATION SCALE 1:100

0 1 2m 3 4 5m
Scale

REVISIONS			
NO.	DESCRIPTION	DATE	BY

DE ARCHITECTURAL CONSULT. LTD
M: 07869580774, 07824773079
E: design.endeavour@gmail.com

Project
102 GREEN LANE NORTHWOOD MIDDLESEX
HA6 1AJ

Title
EXISTING ELEVATIONS

Scale 1:100 @A3	Drawn JTS	Approved	Date FEB 26
Job No. DE-375/25	Drawing No. FP-102GL-03	Rev.	-