




01 - FRONT ELEVATION SCALE 1:100

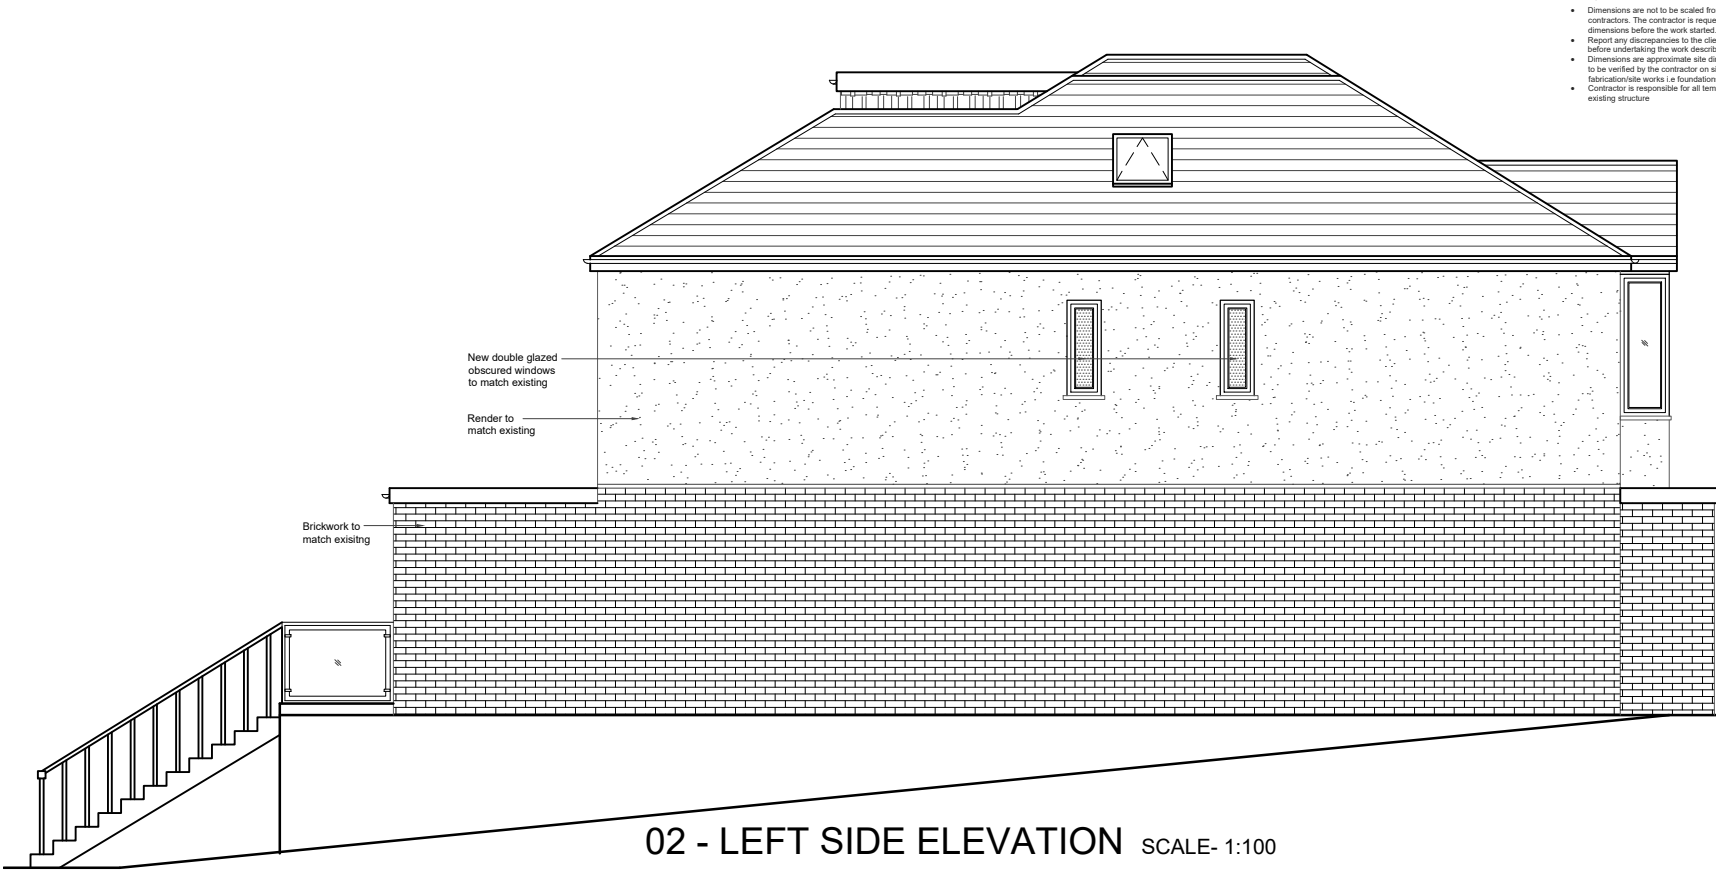

02 - LEFT SIDE ELEVATION SCALE- 1:100



03 - REAR ELEVATION SCALE 1:100



04 - RIGHT SIDE ELEVATION SCALE 1:100

0 1 2m 3 4 5m
Scale

REVISIONS			
NO.	DESCRIPTION	DATE	BY

DE ARCHITECTURAL CONSULT. LTD			
M: 07869580774, 07824773079 E: design.endeavour@gmail.com			
Project 102 GREEN LANE NORTHWOOD MIDDLESEX HA6 1AJ			
Title PROPOSED ELEVATIONS			
Scale 1:100 @A3	Drawn JTS	Approved	Date FEB 26
Job No. DE-375/25	Drawing No. FP-102GL-06	Rev.	A