


NOTES

- Dimensions are not to be scaled from this drawing by contractors. The contractor is requested to check all dimensions before the work started.
- Report any discrepancies to the client or architect before undertaking the work described in the drawings.
- Dimensions are approximate site dimensions and are to be verified by the contractor on site before any fabrication/fit works (e.g. foundations etc) occur.
- Contractor is responsible for all temporary propping to existing structure.




01 - FRONT ELEVATION SCALE 1:100

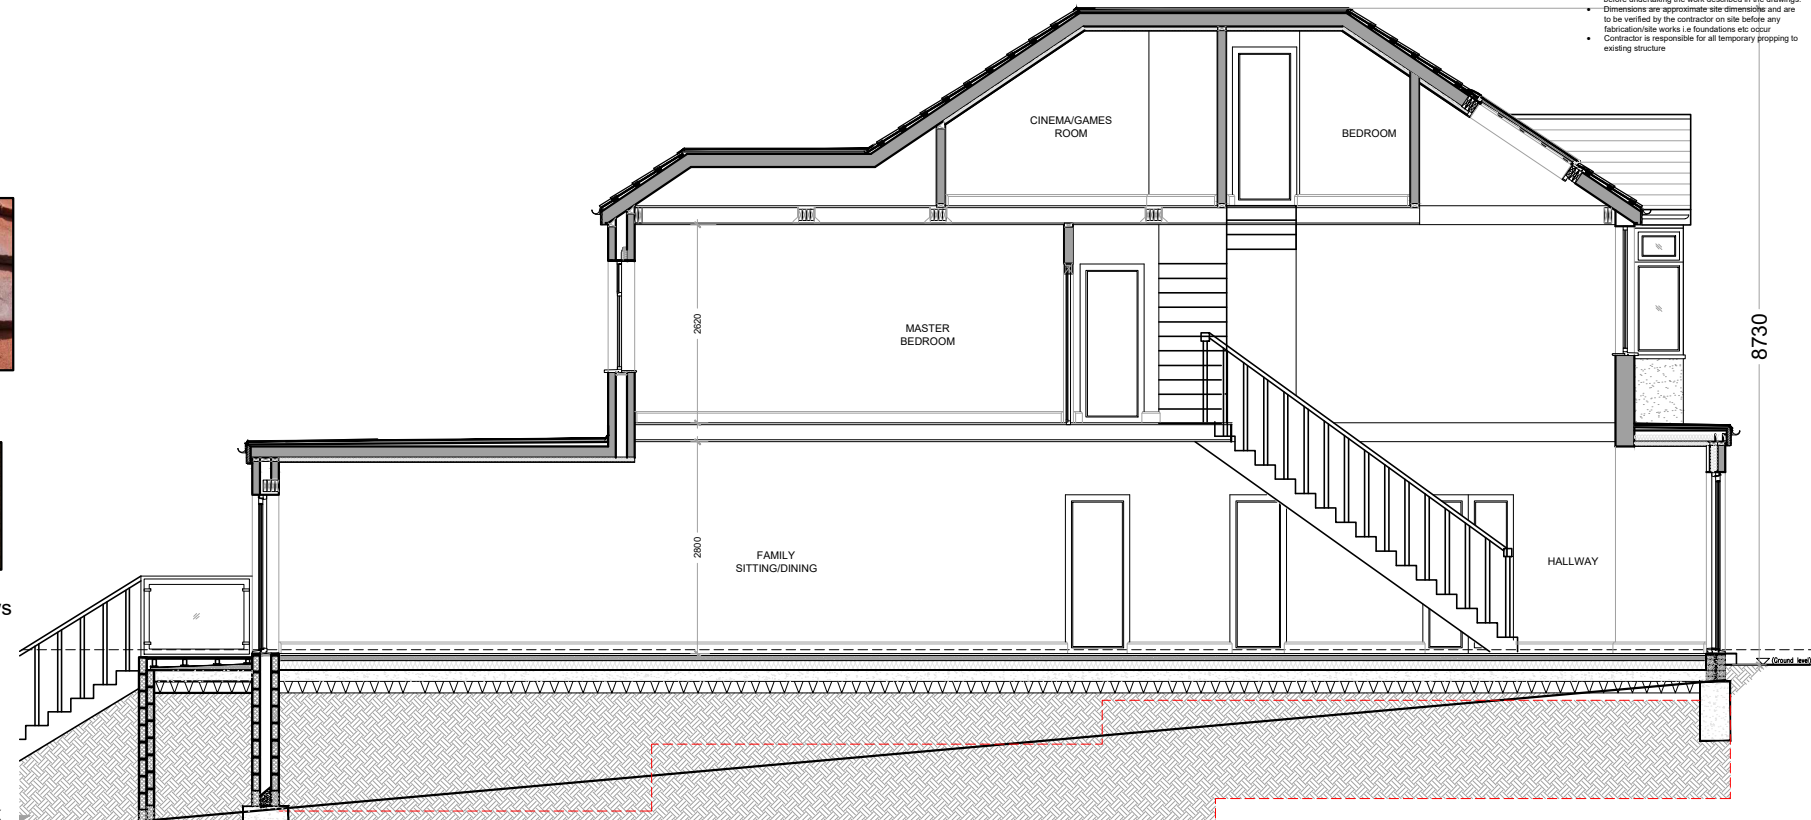


02 - SECTION AA



03 - REAR ELEVATION SCALE 1:100

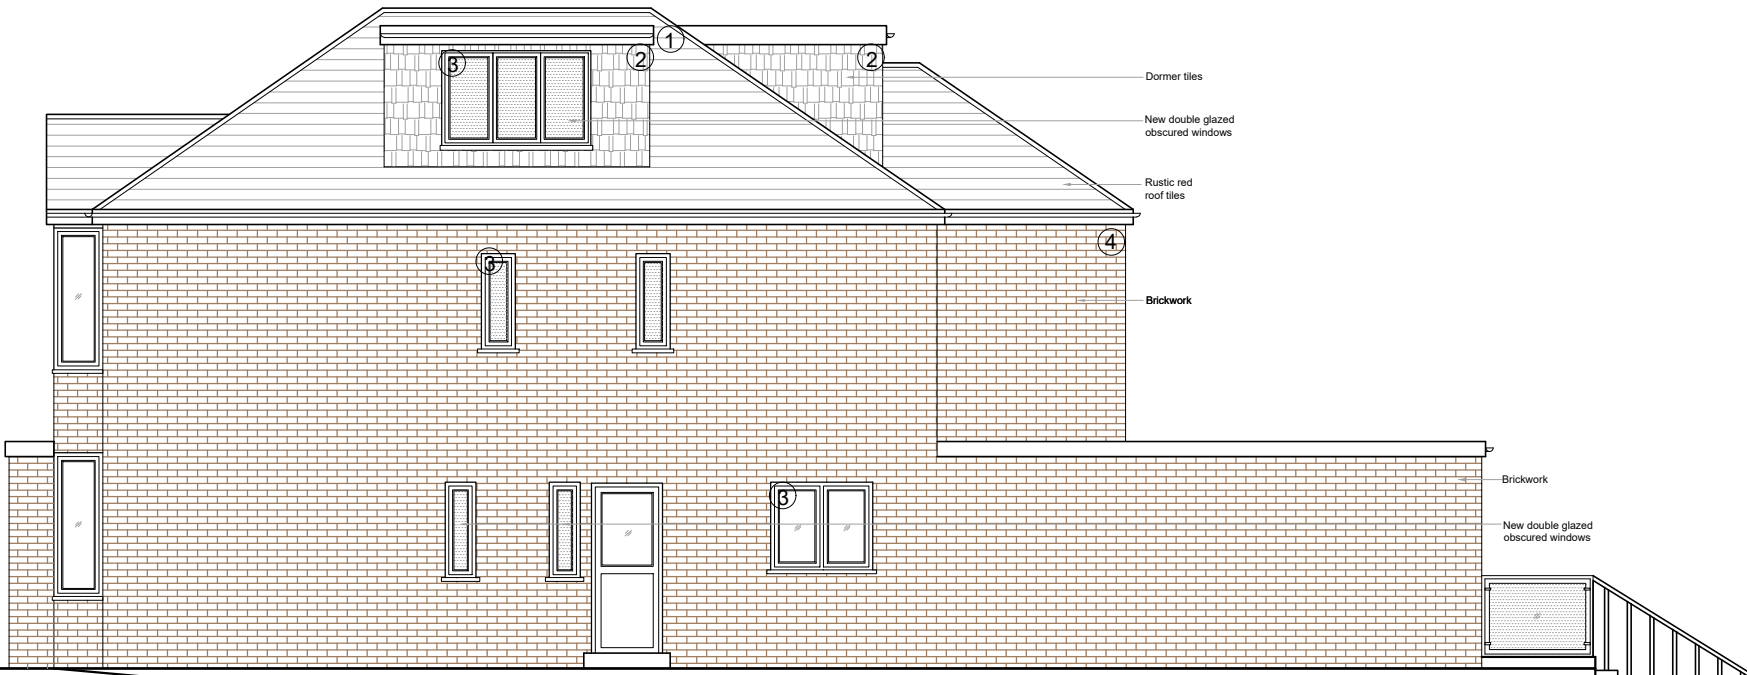

04 - SIDE ELEVATION SCALE 1:100

 

REVISIONS			
NO.	DESCRIPTION	DATE	BY

DE ARCHITECTURAL CONSULT. LTD
M: 07869580774, 07824773079
E: design.endeavour@gmail.com

Project: 102 GREEN LANE NORTHWOOD MIDDLESEX HA6 1AJ
Title: PROPOSED ELEVATIONS & SECTION AA

Scale: 1:100 @A3	Drawn: JTS	Approved:	Date: FEB 26
Job No: DE-375/25	Drawing No: FP-102GL-06	Rev:	-