




01 - FRONT ELEVATION SCALE 1:100

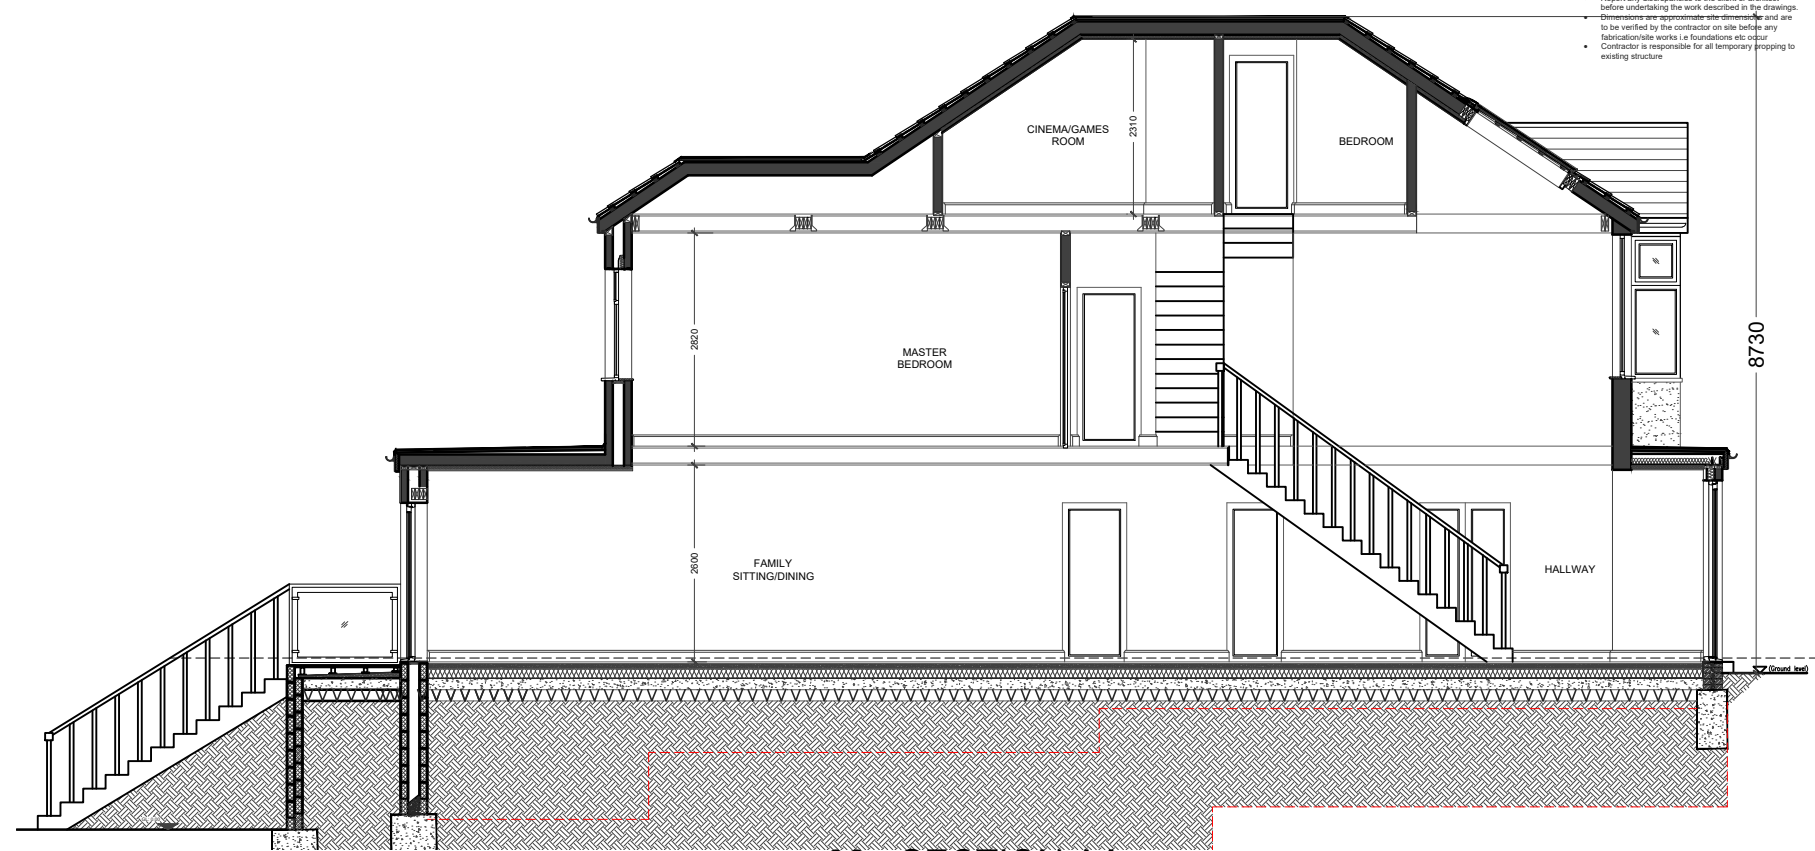

02 - SECTION AA



03 - REAR ELEVATION SCALE 1:100



04 - SIDE ELEVATION SCALE 1:100

0 1 2m 3 4 5m
Scale

REVISIONS			
NO.	DESCRIPTION	DATE	BY

DE ARCHITECTURAL CONSULT. LTD			
M: 07869580774, 07824773079 E: design.endeavour@gmail.com			
Project	102 GREEN LANE NORTHWOOD MIDDLESEX HA6 1AJ		
Title	PROPOSED ELEVATIONS & SECTION AA		
Scale	1:100 @A3	Drawn	JTS
Job No.	DE-375/25	Approved	
Drawing No.	FP-102GL-06	Date	FEB 26
Rev.	-		