
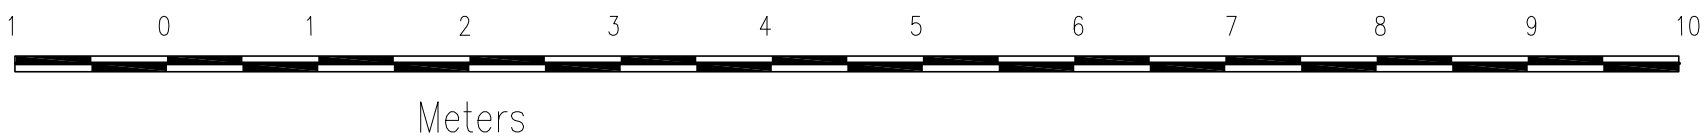
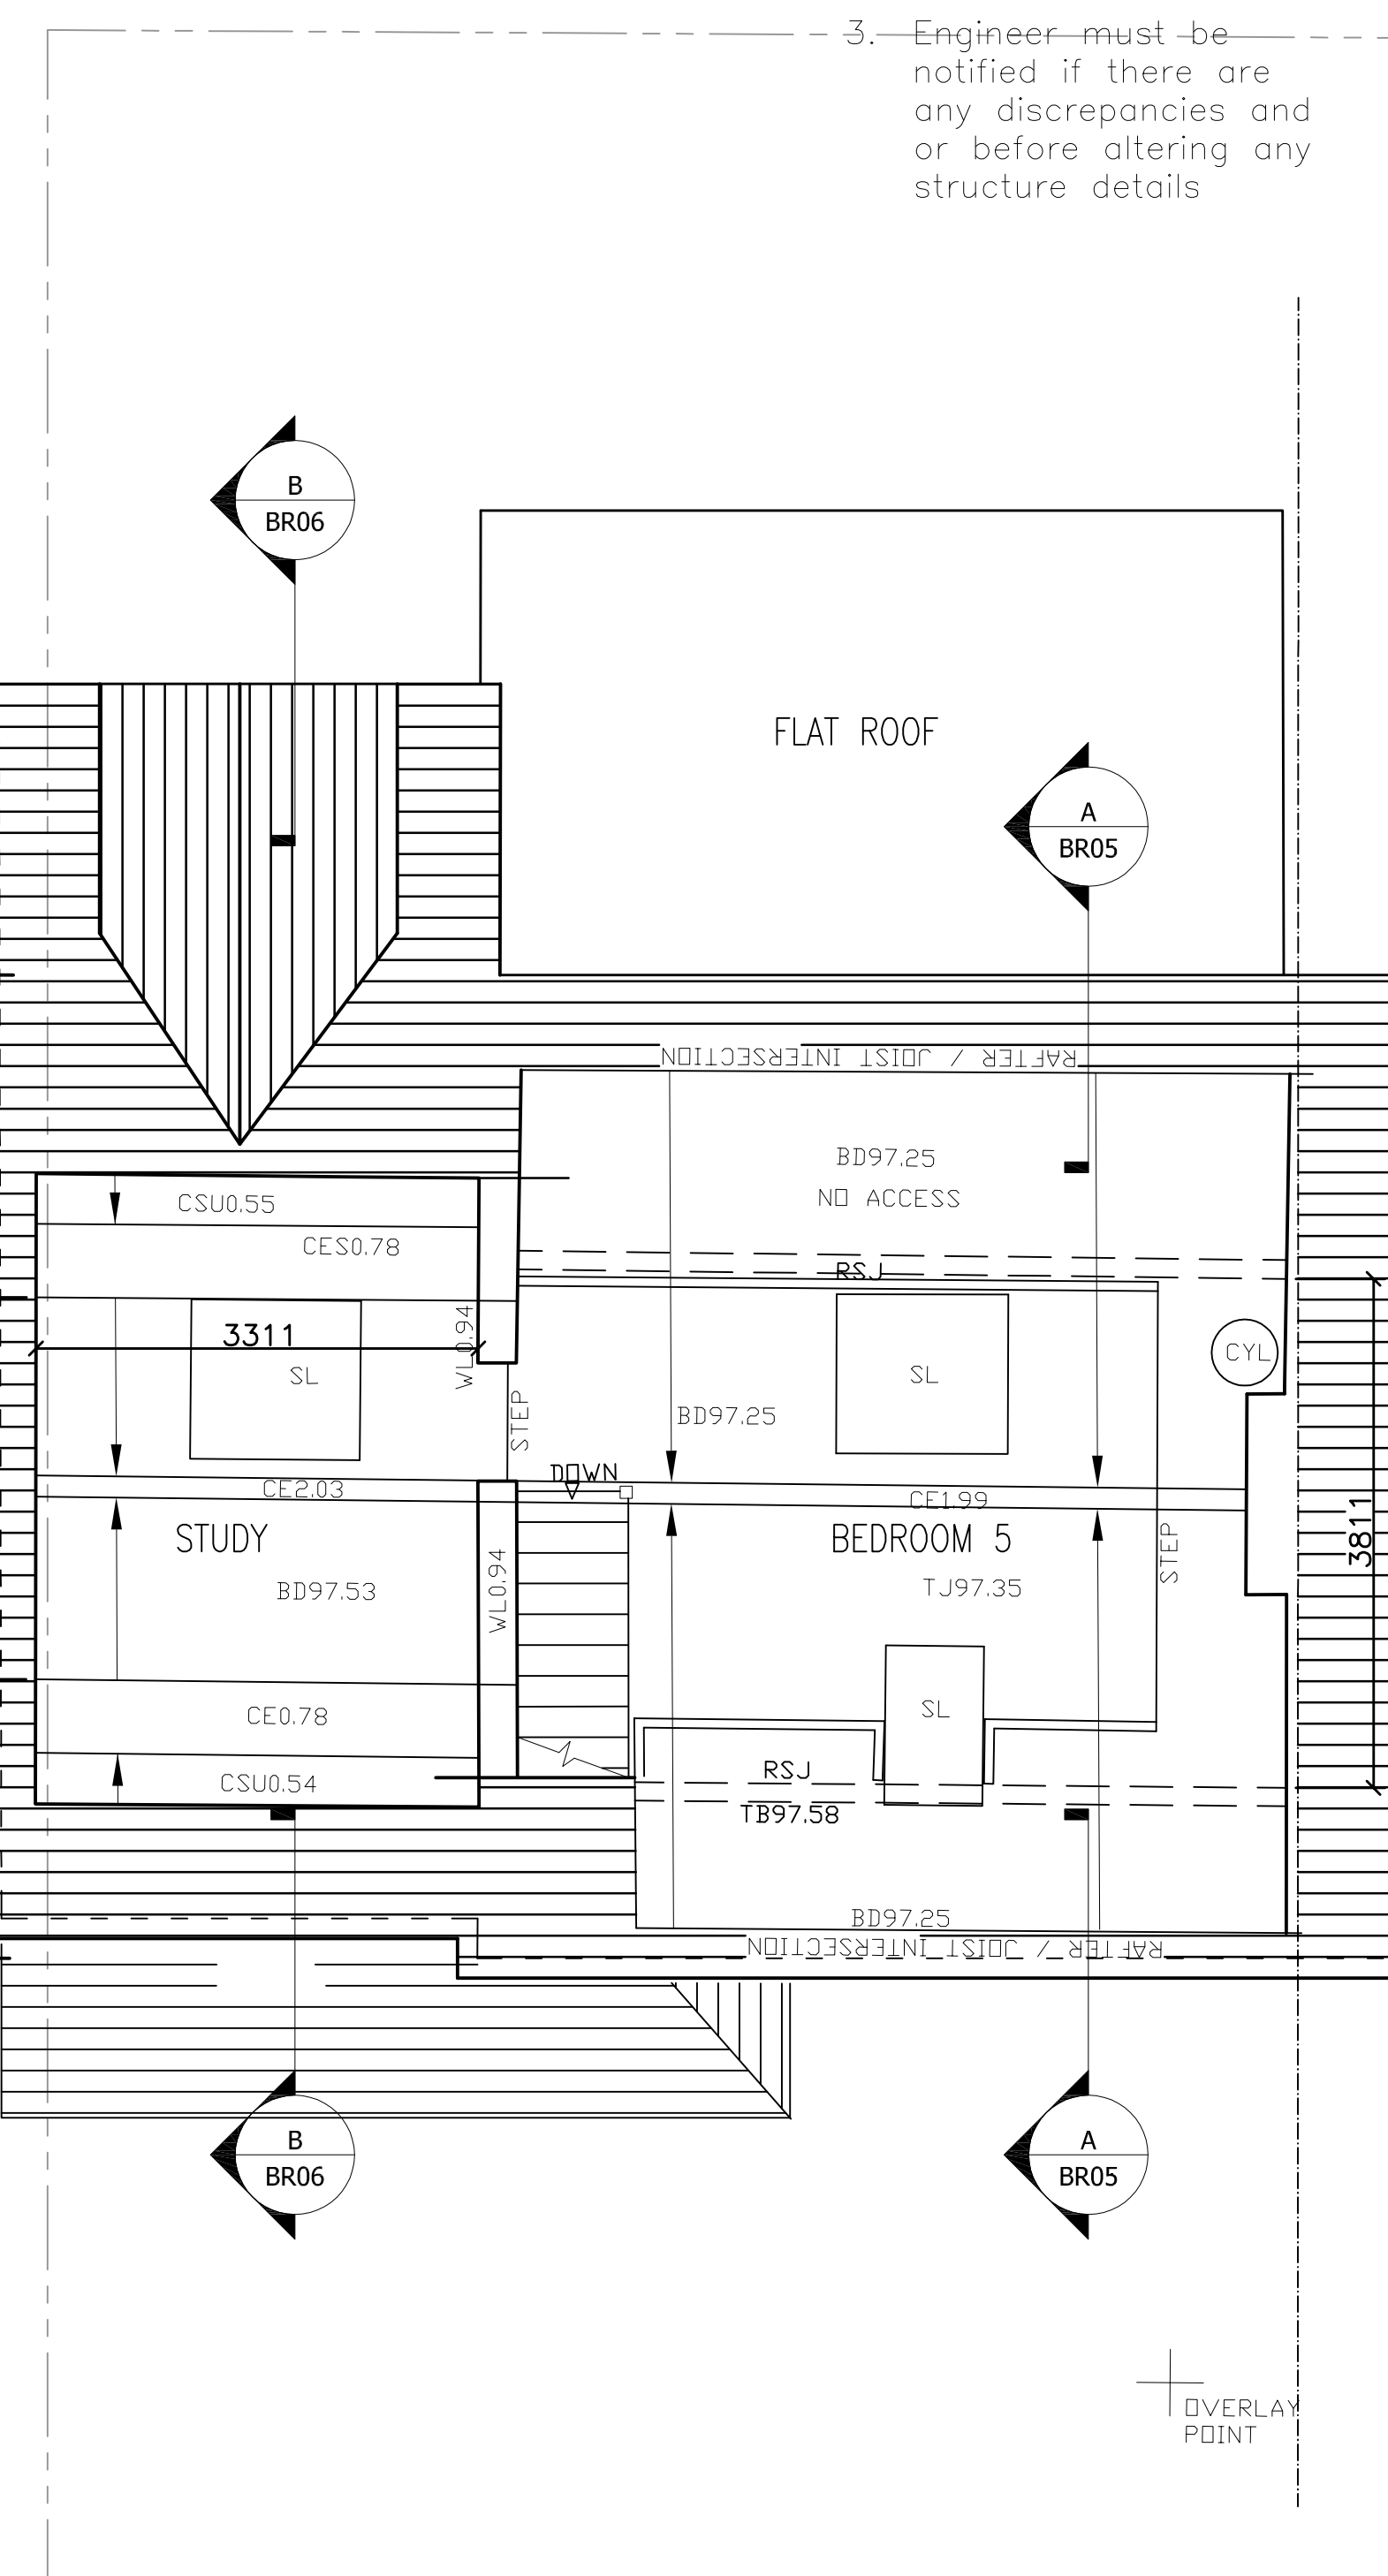
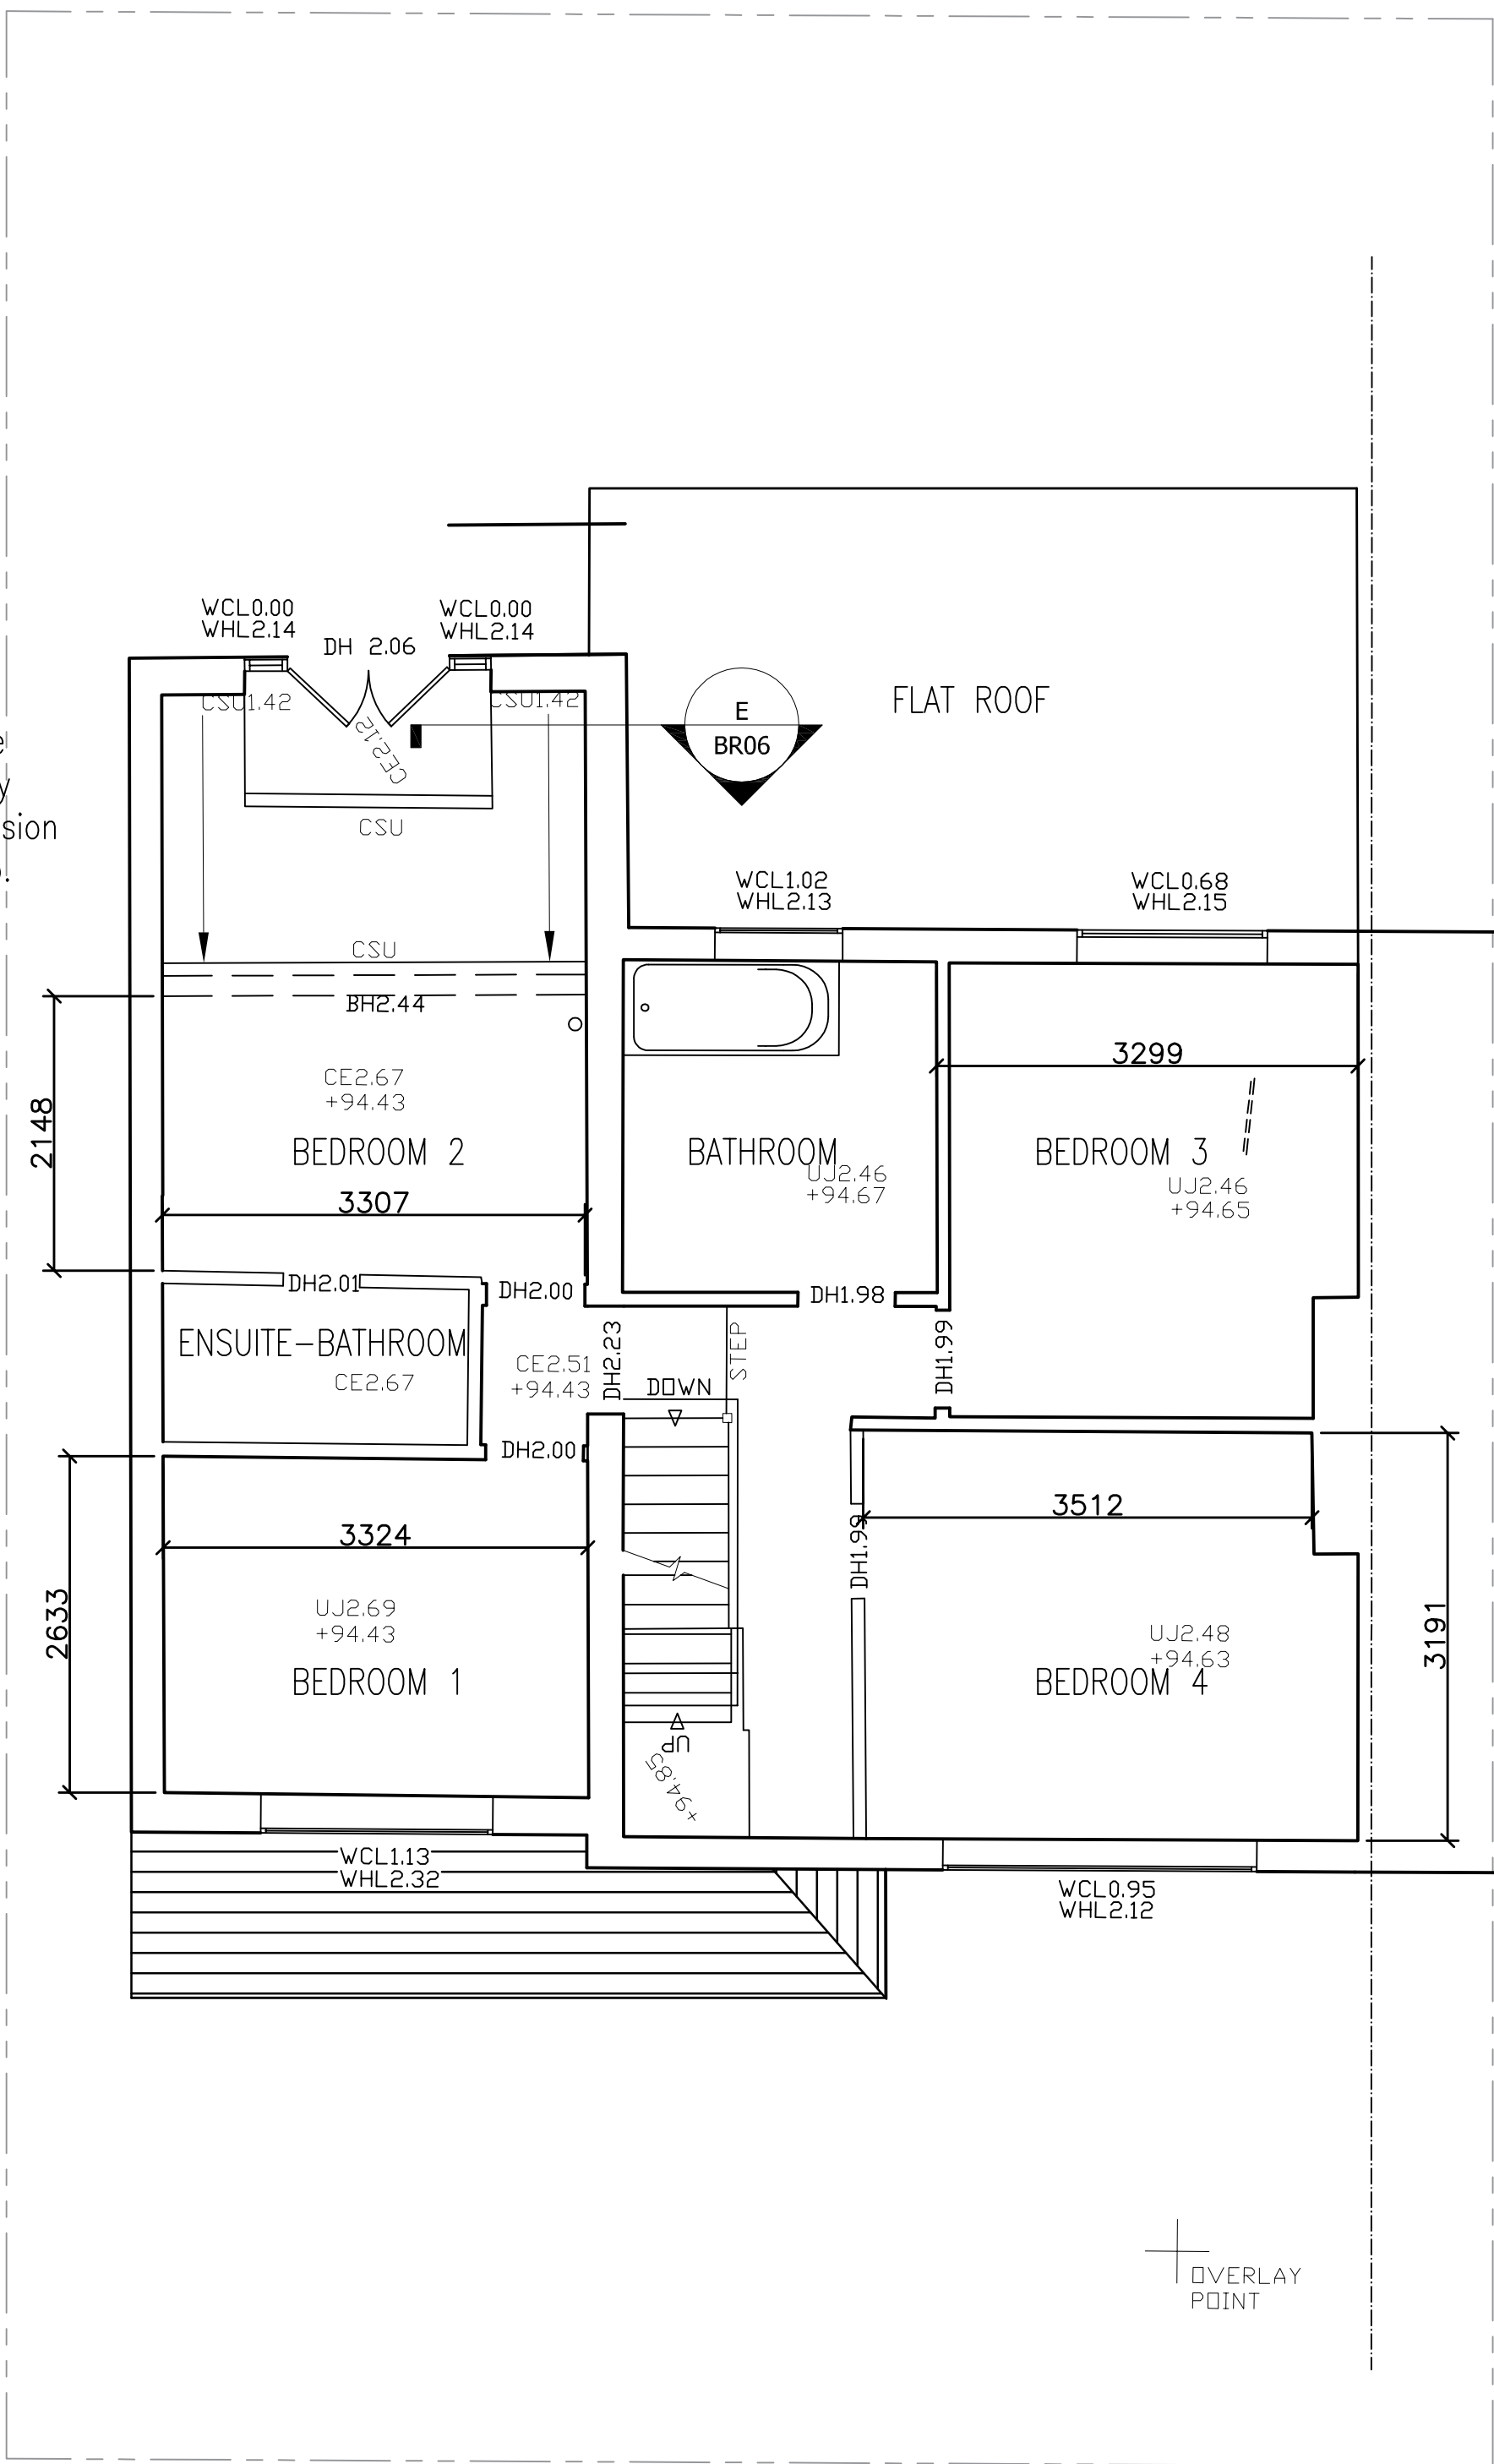


- NOTES
1. This drawing are for Planning & Building Control purpose only
 2. Verify all dimensions & setting out point on site, IF IN DOUBT-ASK
 3. Engineer must be notified if there are any discrepancies and or before altering any structure details

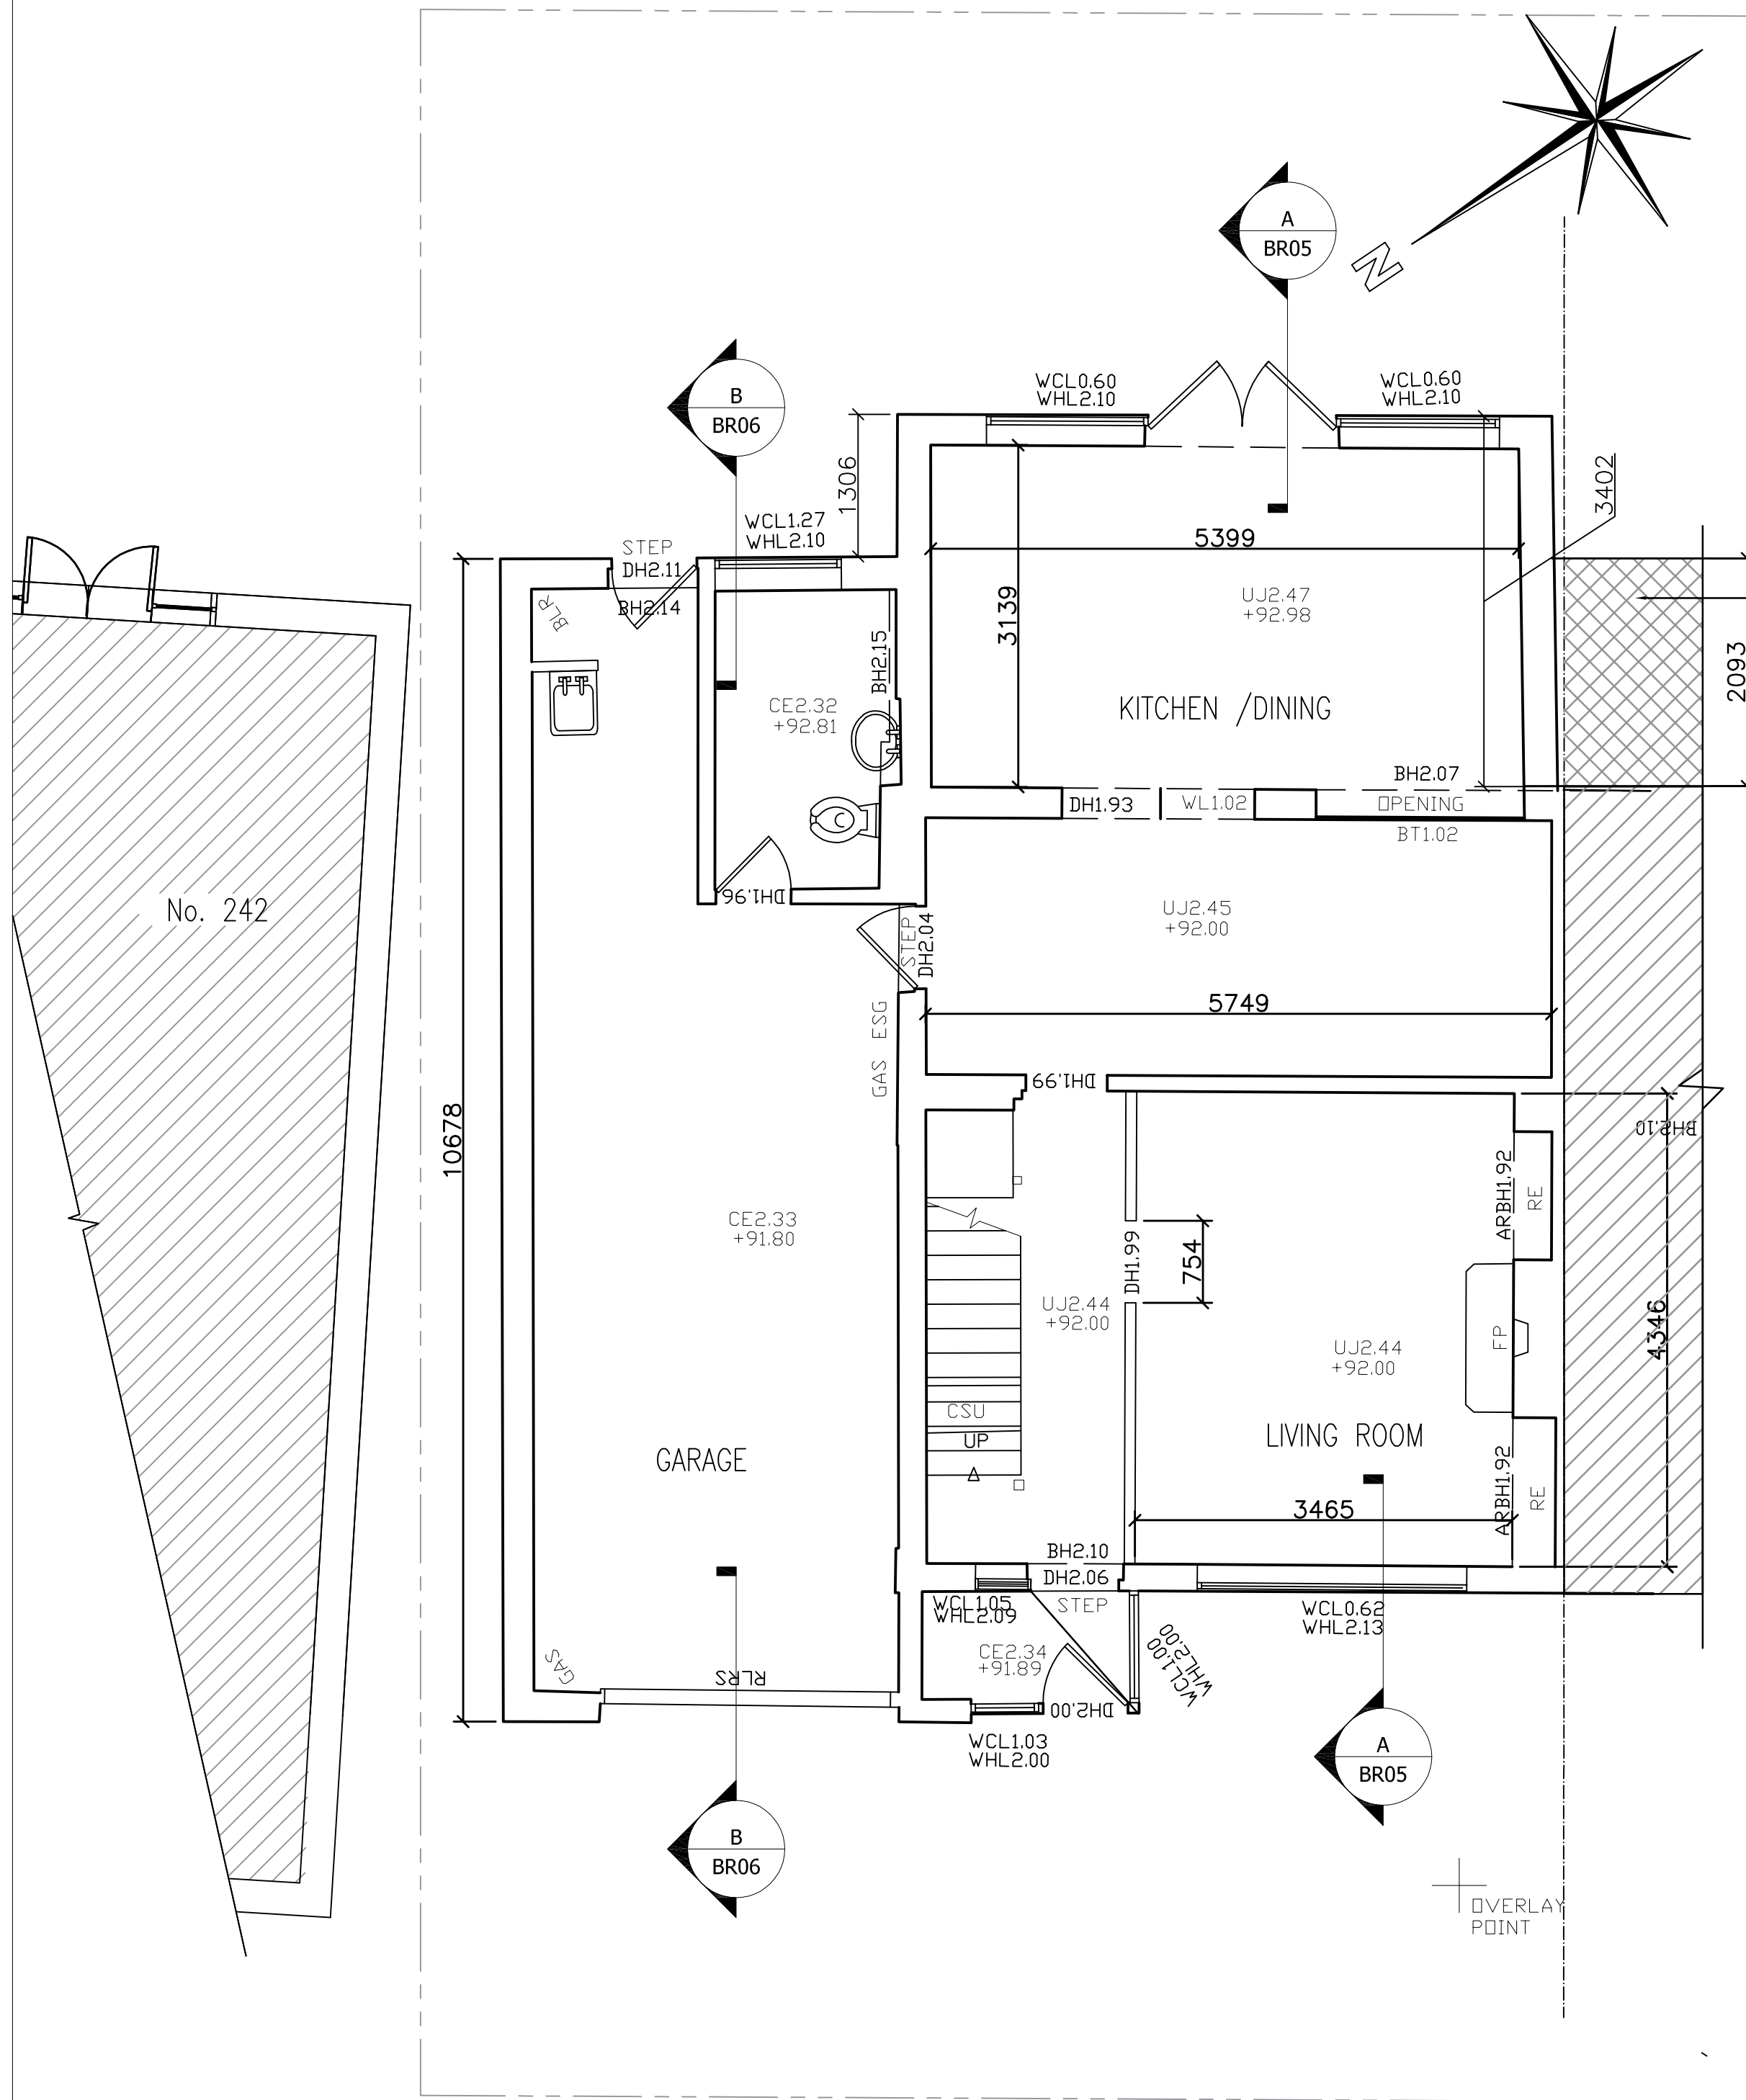

Lotus Consultants Limited
Design. Construction. Management

Address: 37 Woodfield Rise Bushey Hertfordshire WD23 4QR
e: enquiries@lotusltd.co.uk web: www.lotusltd.co.uk
m: 0772544 1065 t: 0208 950 2143
© Copyright Lotus Consultants Ltd.

No.	Description	Date
-	-	-

Client name
Kishan & Amisha Thakrar
Project address
**234 Northwood Road
Harefield
UB9 6PT**

Project description
**Proposed 1st Floor rear dDormer, and
Re-modeling the house**

Sheet name
PRE-EXISTING FLOOR PLANS
Project number **2106**
Date: **Feb 2024**
Drawn: **OP**
Checked:

Project stage
PLANNING
Drawing No.
EX 01-NR-PRE-EXISTING
Scale: **1:50 @ A1 & 1:100 @A3** Rev. -

- NOTES
1. This drawing are for Planning & Building Control purpose only
 2. Verify all dimensions & setting out point on site, IF IN DOUBT-ASK
 3. Engineer must be notified if there are any discrepancies and or before altering any structure details



Lotus Consultants Limited
Design. Construction. Management

Address: 37 Woodfield Rise Bushey Hertsfordshire WD23 4QR
e: enquiries@lotusltd.co.uk web: www.lotusltd.co.uk
m: 0772544 1065 t: 0208 950 2143
© Copyright Lotus Consultants Ltd.

No.	Description	Date
-	-	-

Client name
Kishan & Amisha Thakrar
Project address
**234 Northwood Road
Harefield
UB9 6PT**

Project description
**Proposed 1st Floor Rear Dormer, and
Re-modeling the house**


Sheet name
PRE-EXISTING FRONT & REAR ELEVATIONS
Project number **2106**
Date: **Feb 2024**
Drawn: **OP**
Checked:

Project stage
PLANNING
Drawing No.
EX 02-NR-PRE-EXISTING
Scale: **1:50 @ A1 & 1:100 @A3** Rev. -


- NOTES
1. This drawing are for Planning & Building Control purpose only
 2. Verify all dimensions & setting out point on site, IF IN DOUBT-ASK
 3. Engineer must be notified if there are any discrepancies and or before altering any structure details



06 PRE EXISTING SIDE (EAST) ELEVATIONS

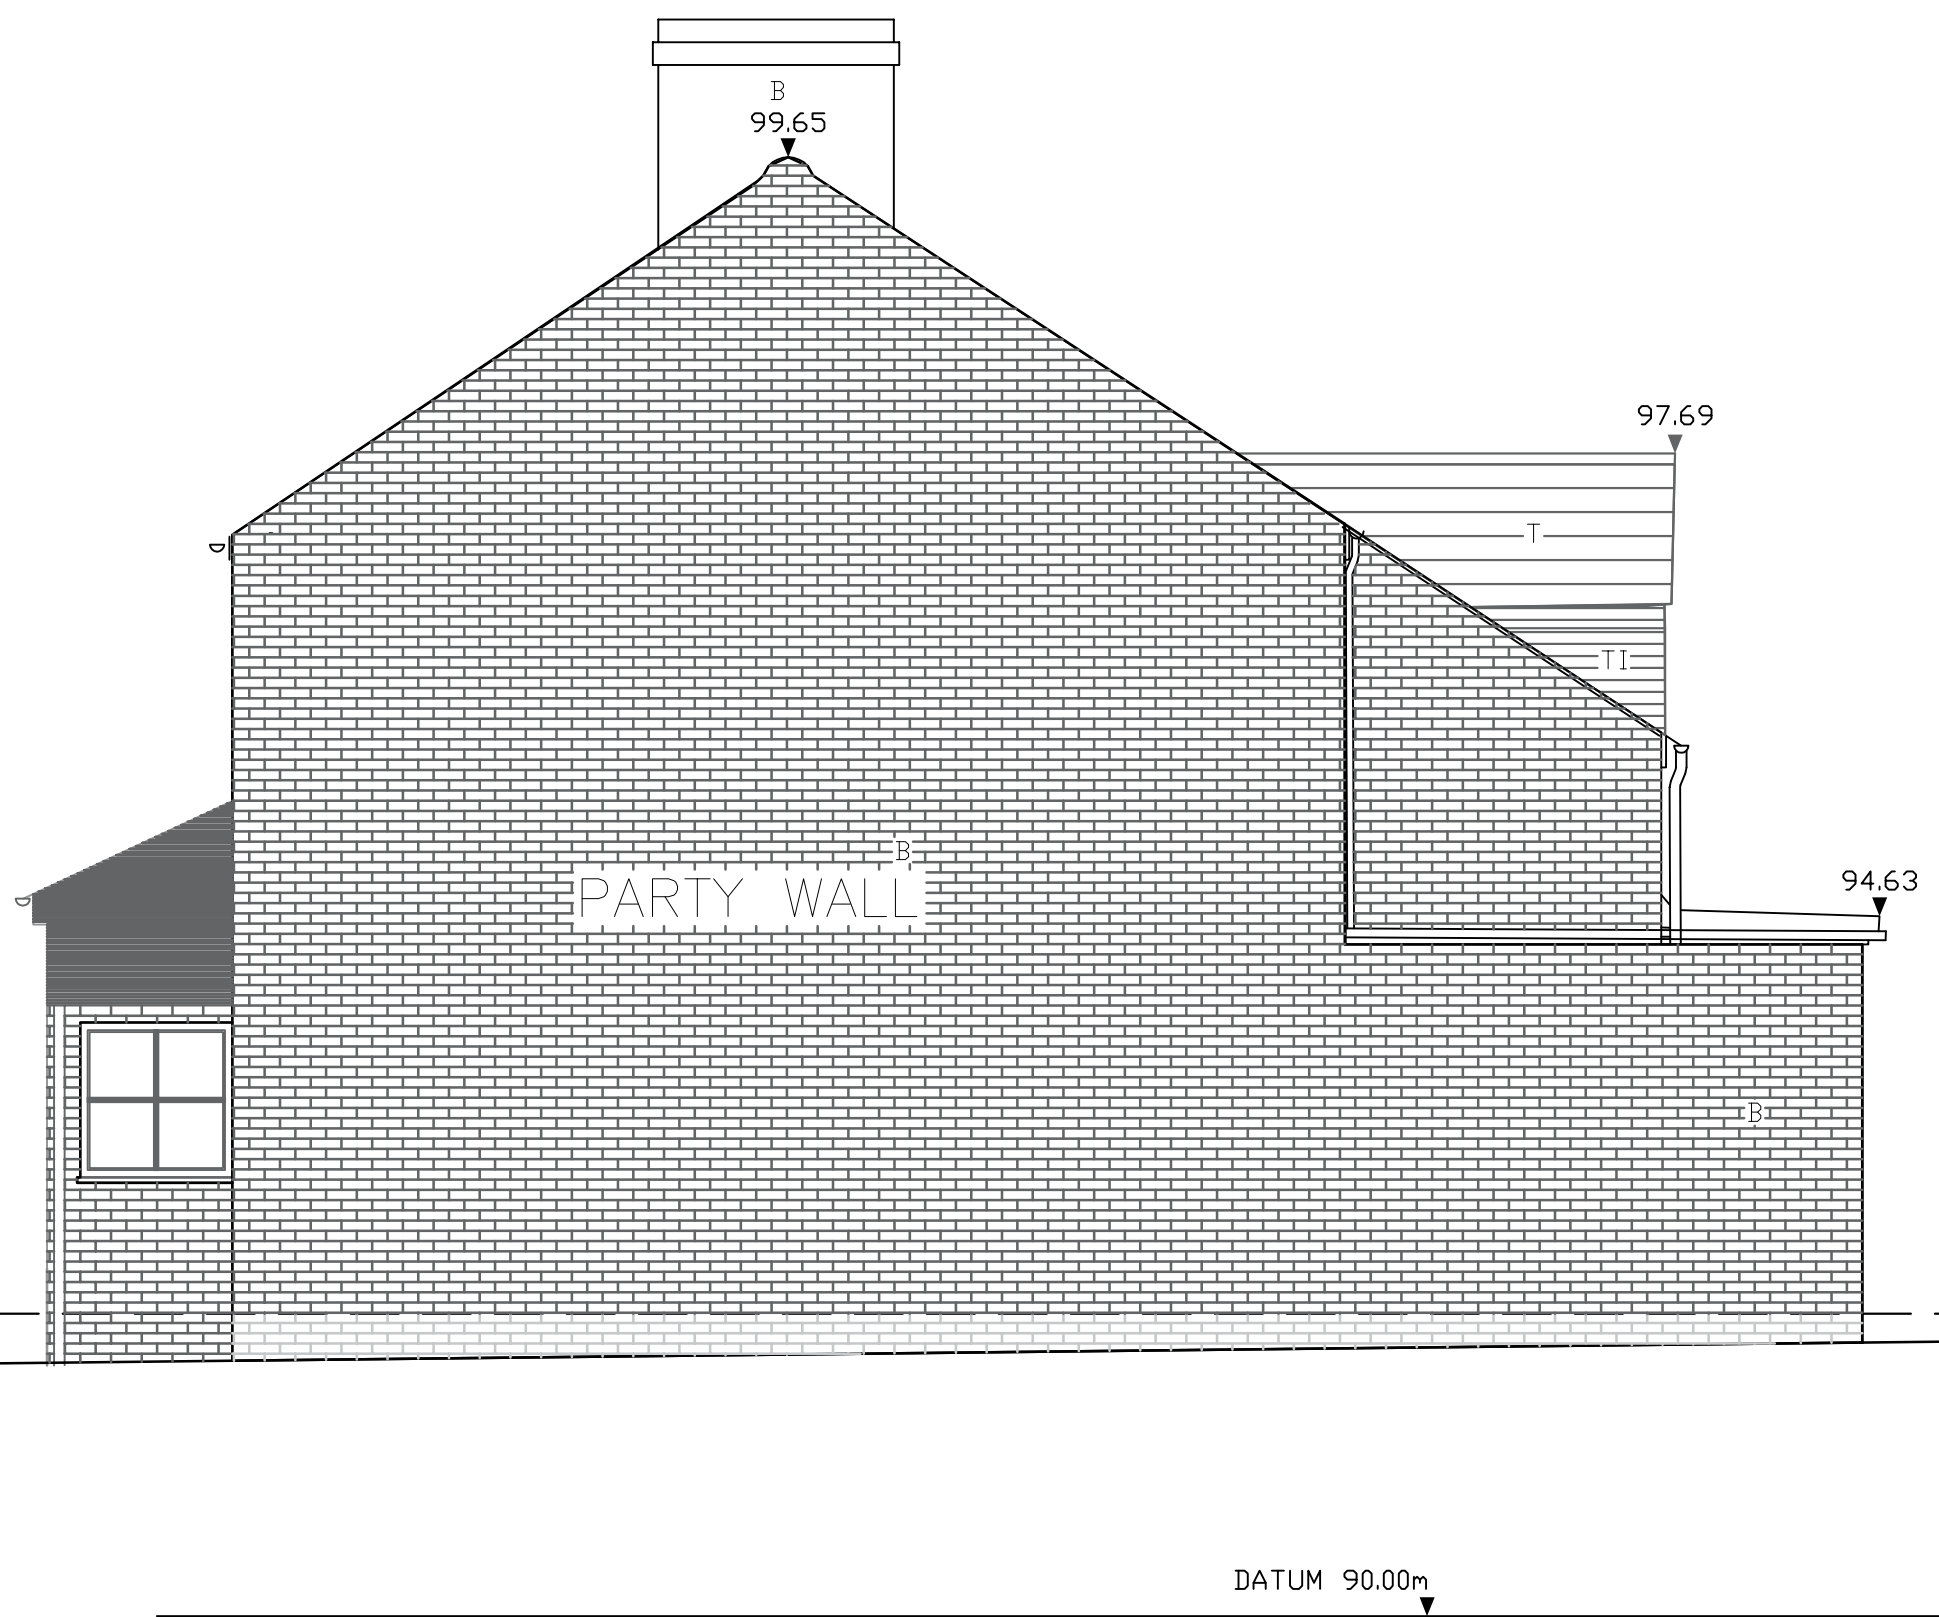

07 PRE EXISTING SIDE (WEST) ELEVATIONS

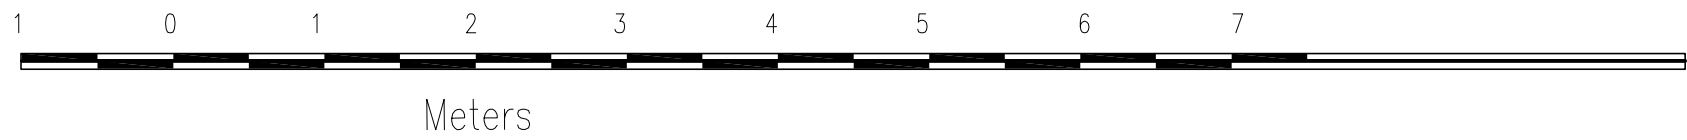

Lotus Consultants Limited
Design. Construction. Management

Address: 37 Woodfield Rise Bushey Hertfordshire WD23 4QR
e: enquiries@lotusltd.co.uk web: www.lotusltd.co.uk
m: 0772544 1065 t: 0208 950 2143
© Copyright Lotus Consultants Ltd.

No.	Description	Date
-	-	-

Client name
Kishan & Amisha Thakrar
Project address
**234 Northwood Road
Harefield
UB9 6PT**

Project description
**Proposed 1st Floor Rear Dormer, and
Re-modeling the house**
-

Sheet name
PRE-EXISTING SIDE ELEVATIONS
Project number **2106**
Date: **Feb 2024**
Drawn: **OP**
Checked:

Project stage
PLANNING
Drawing No.
ex03-NR-side Elevations
Scale: **1:50 @ A1 & 1:100 @A3** Rev. -