



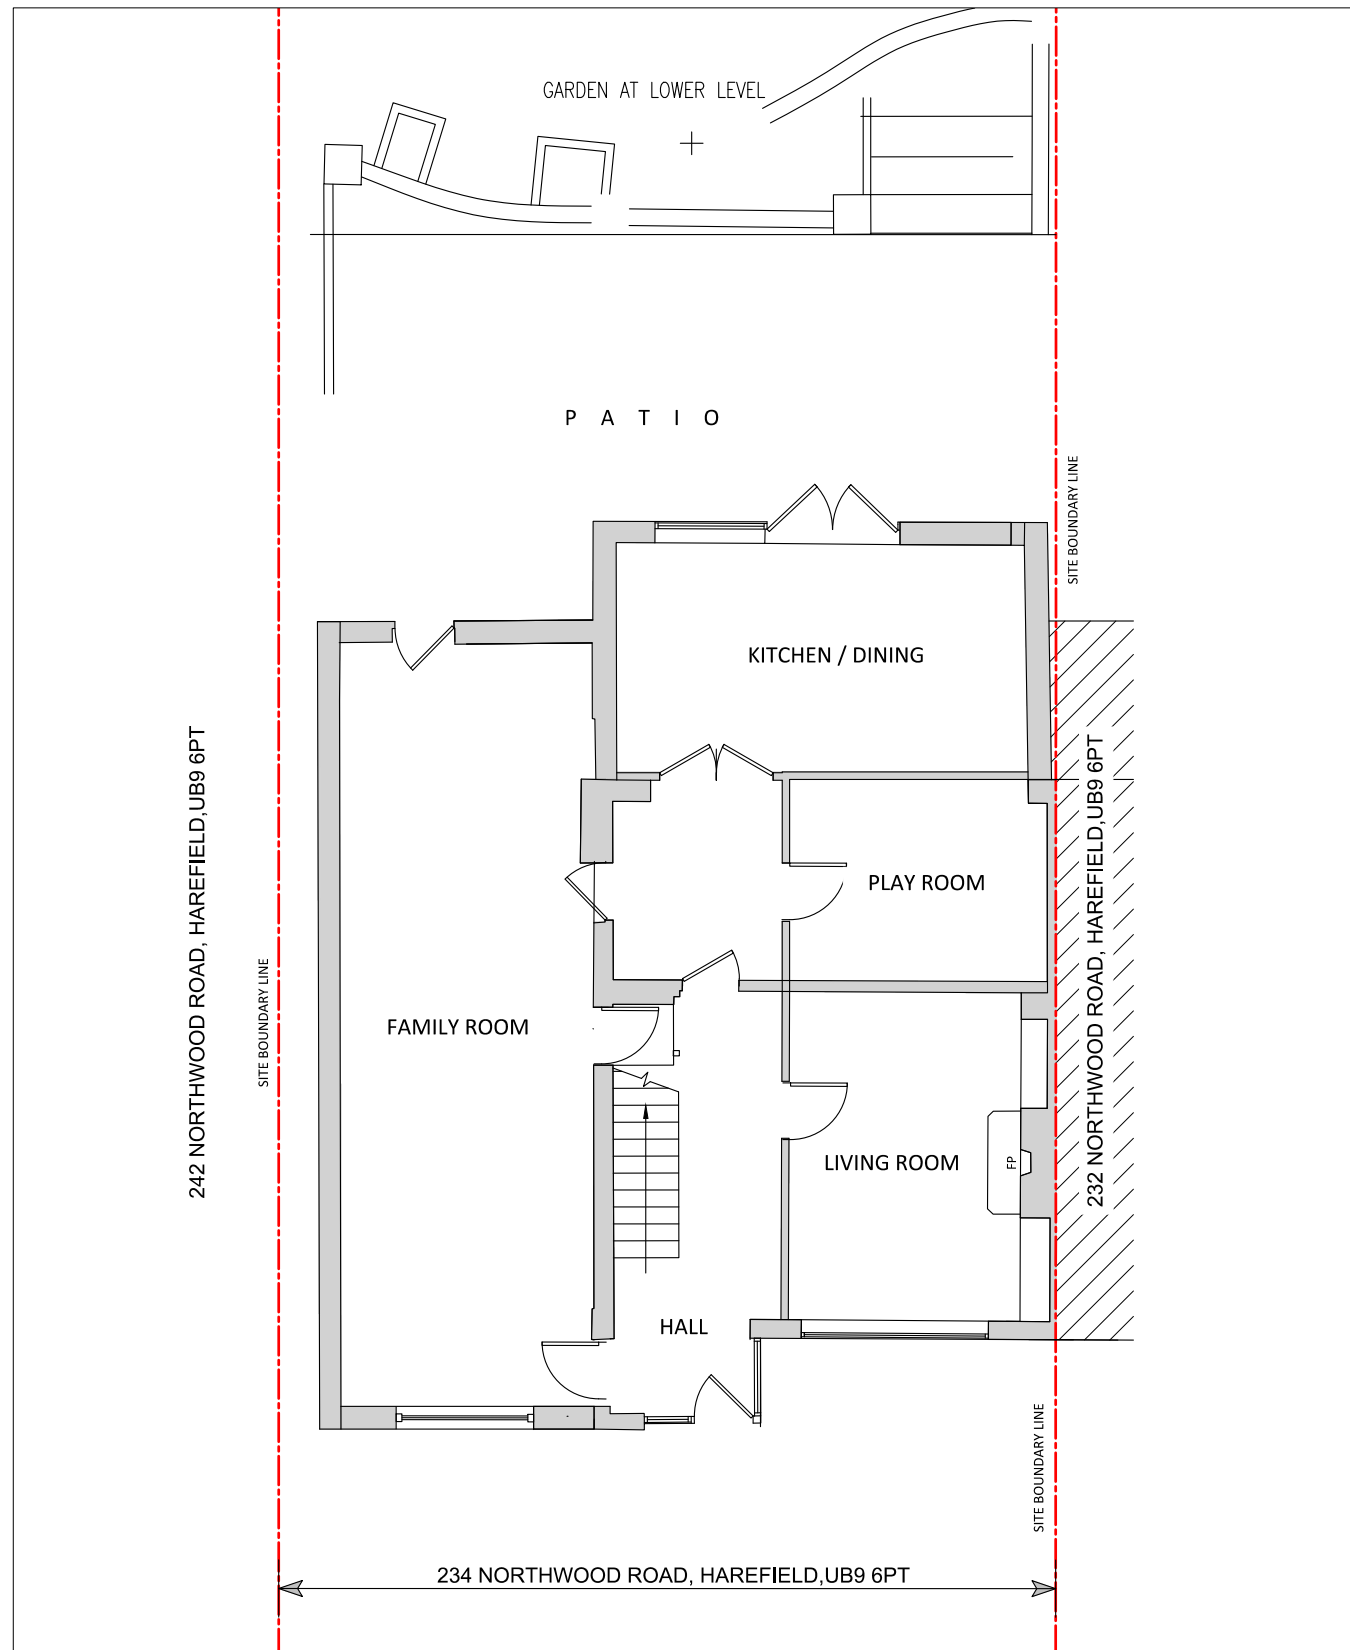


EXISTING GROUND FLOOR PLAN.

SCALE 1:100 @ A3

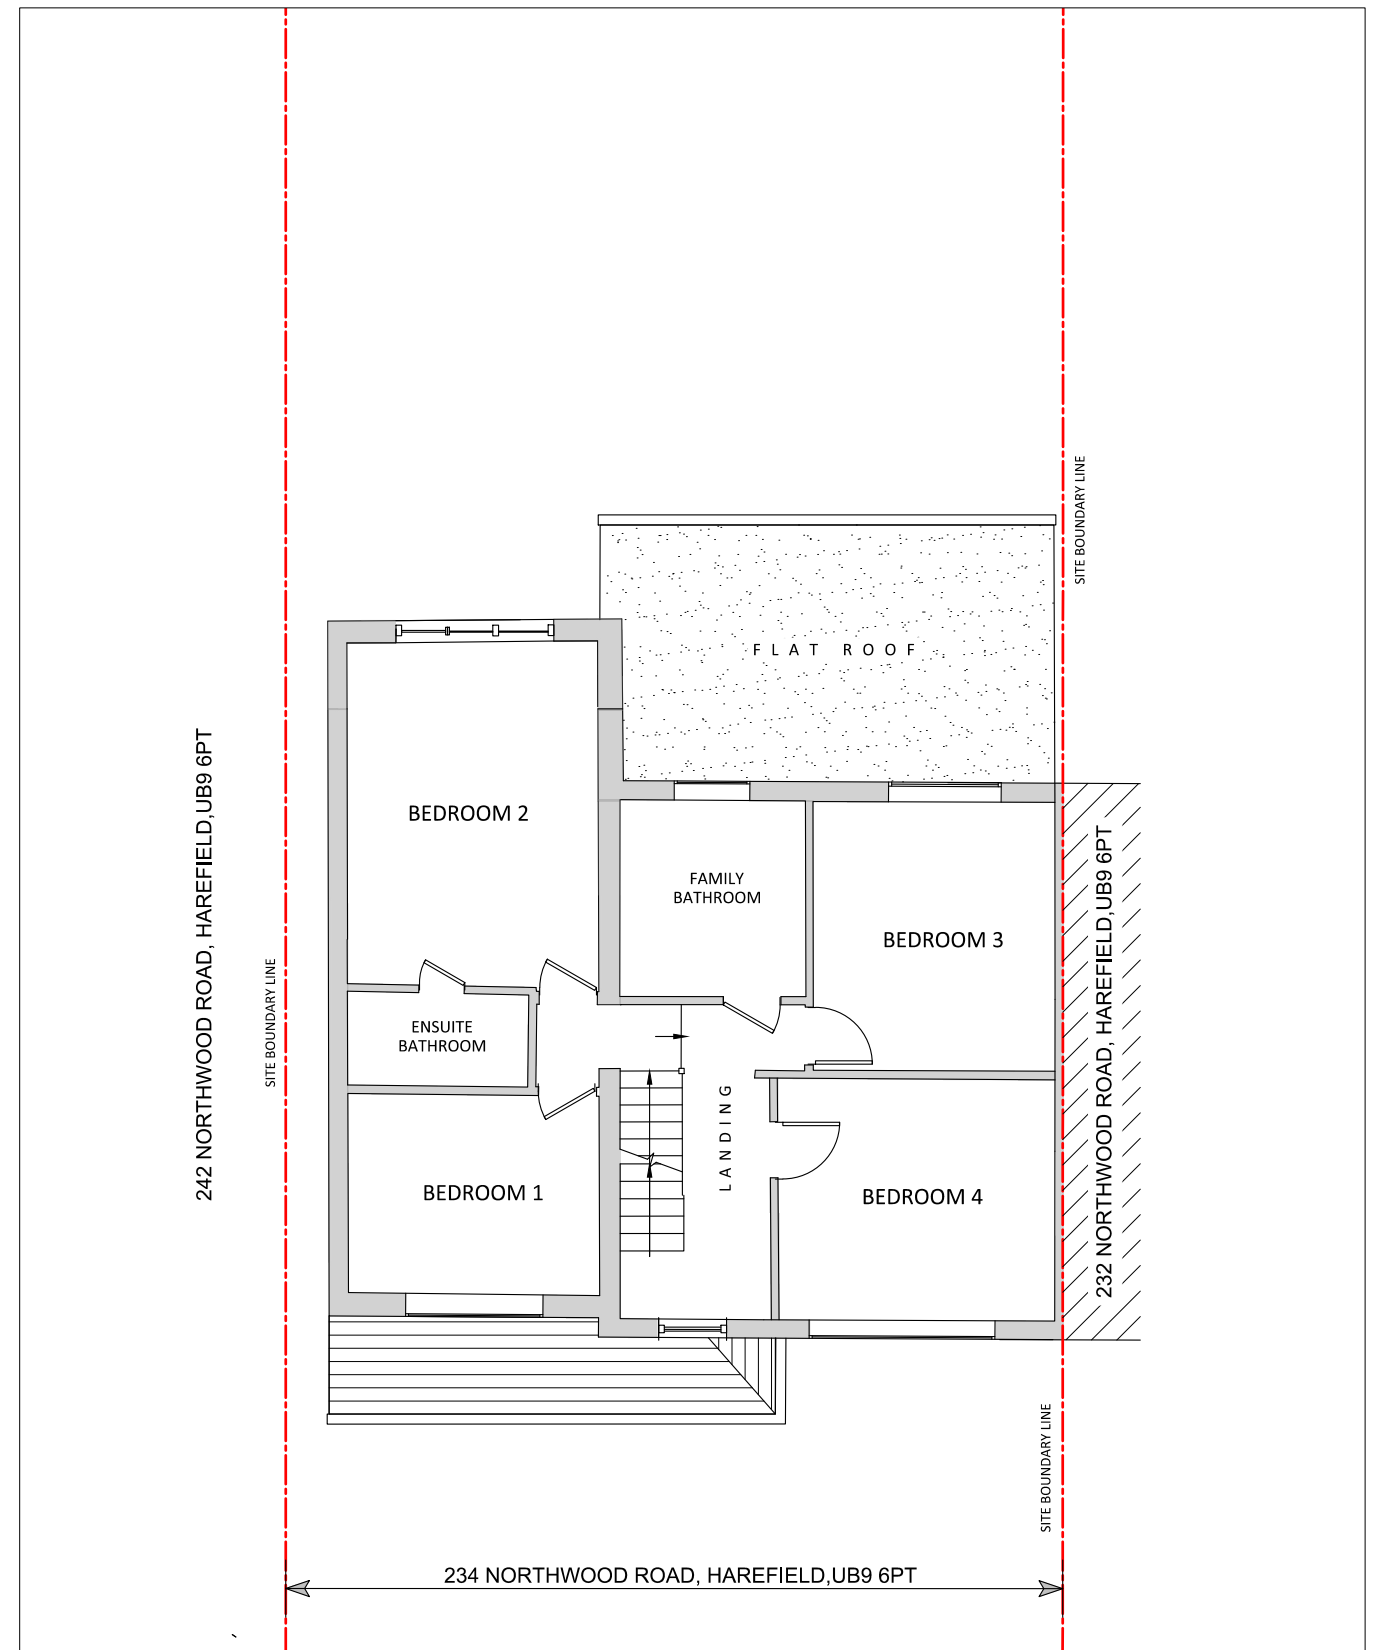

EXISTING FIRST FLOOR PLAN.

SCALE 1:100 @ A3

 

Lotus Consultants Limited
Design. Construction. Management

Email: Kirit.fatania@lotusltd.co.uk
Mob: 077 2544 1065

© Copyright Lotus Consultants Ltd.


Rev.	Description.	Date.

Client. Mr & Mrs Kishan & Amisha Thakrar
Project Address. 234 Northwood Road, Harefield, UB9 6PT

Project Description. Replacement of existing flat roof with a gabled pitched roof


Drawing Title. Existing Ground & First Floor Plans
Project No. 2106
Date. March 2025
Drawn. MN
Checked. KP

Project Stage. Pre Planning
Drawing No. 2106 / NR / EX 01
Scale: 1: 100 @ A3
Rev: '-'

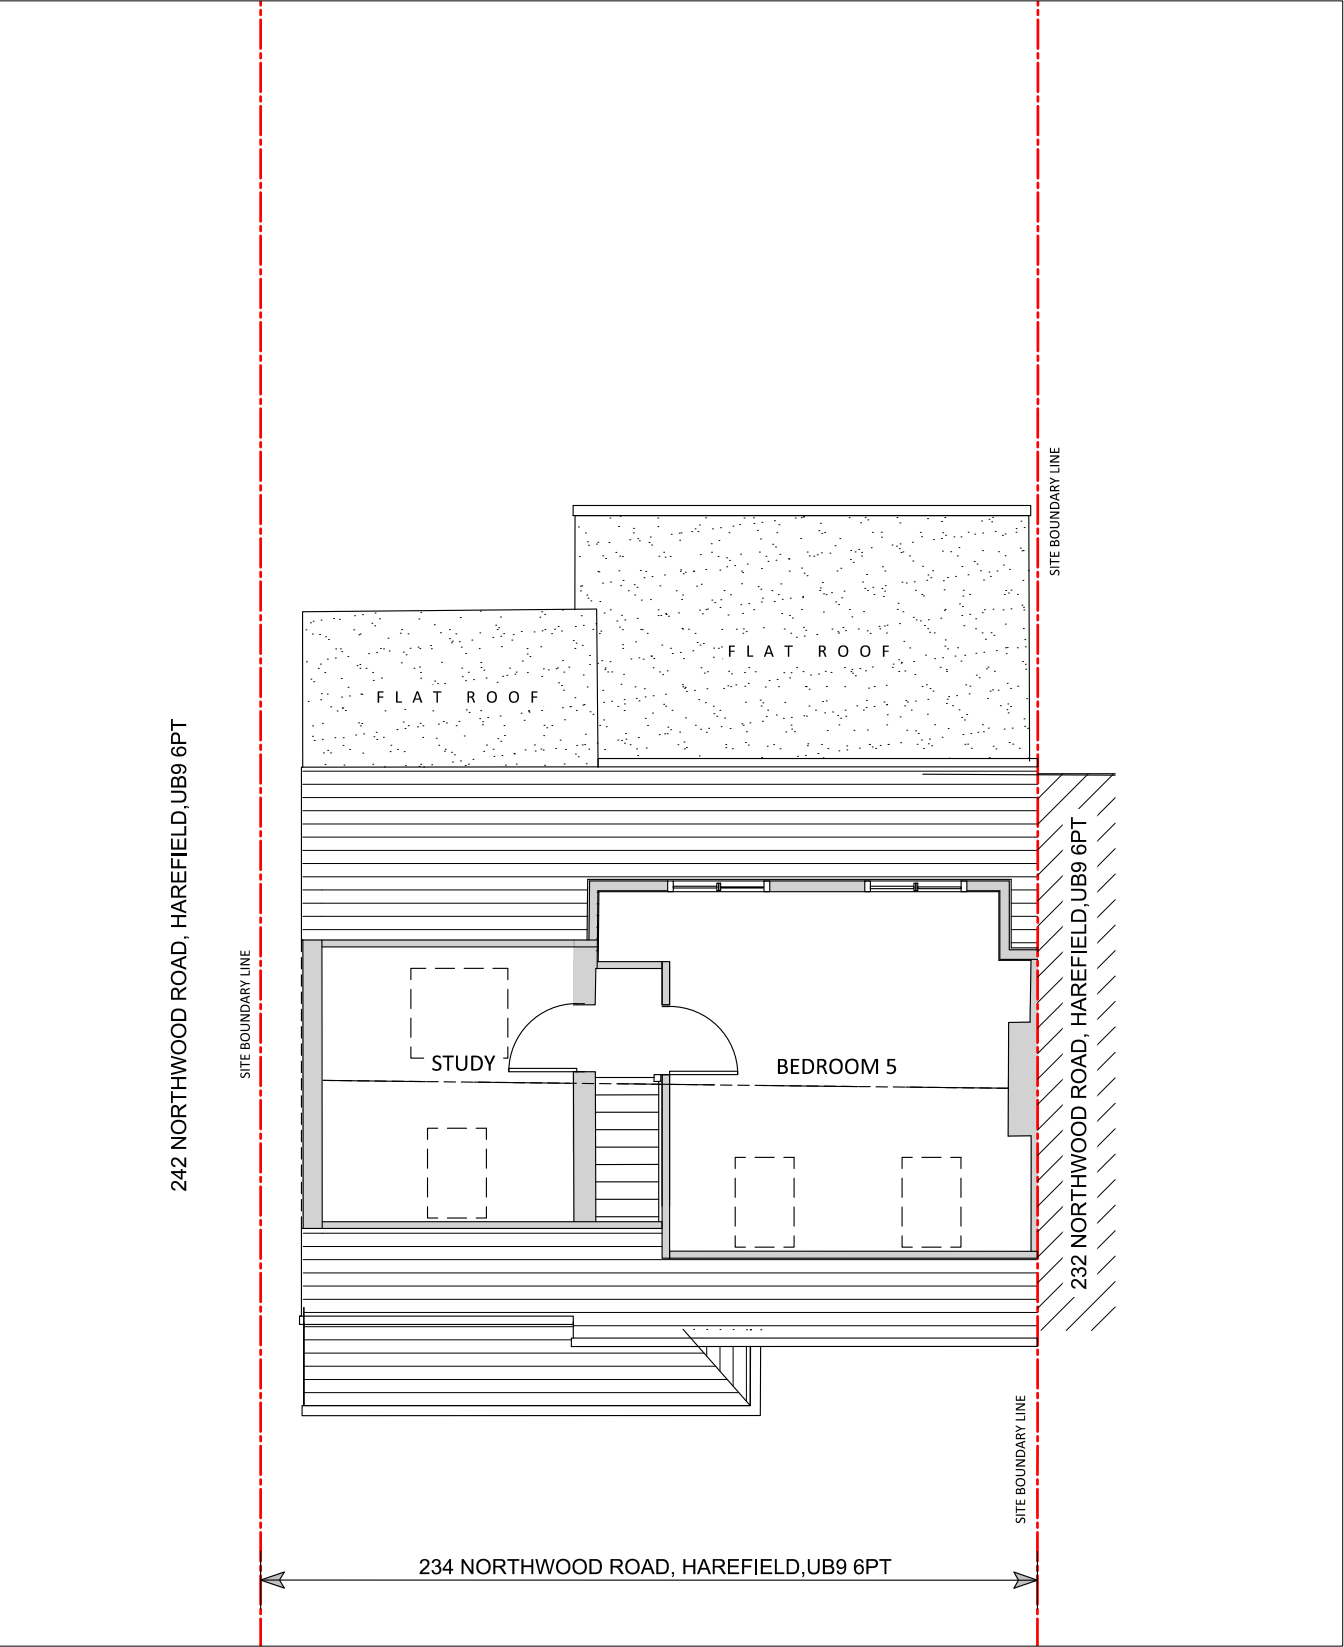


EXISTING SECOND FLOOR PLAN. (LOFT)

SCALE 1:100 @ A3

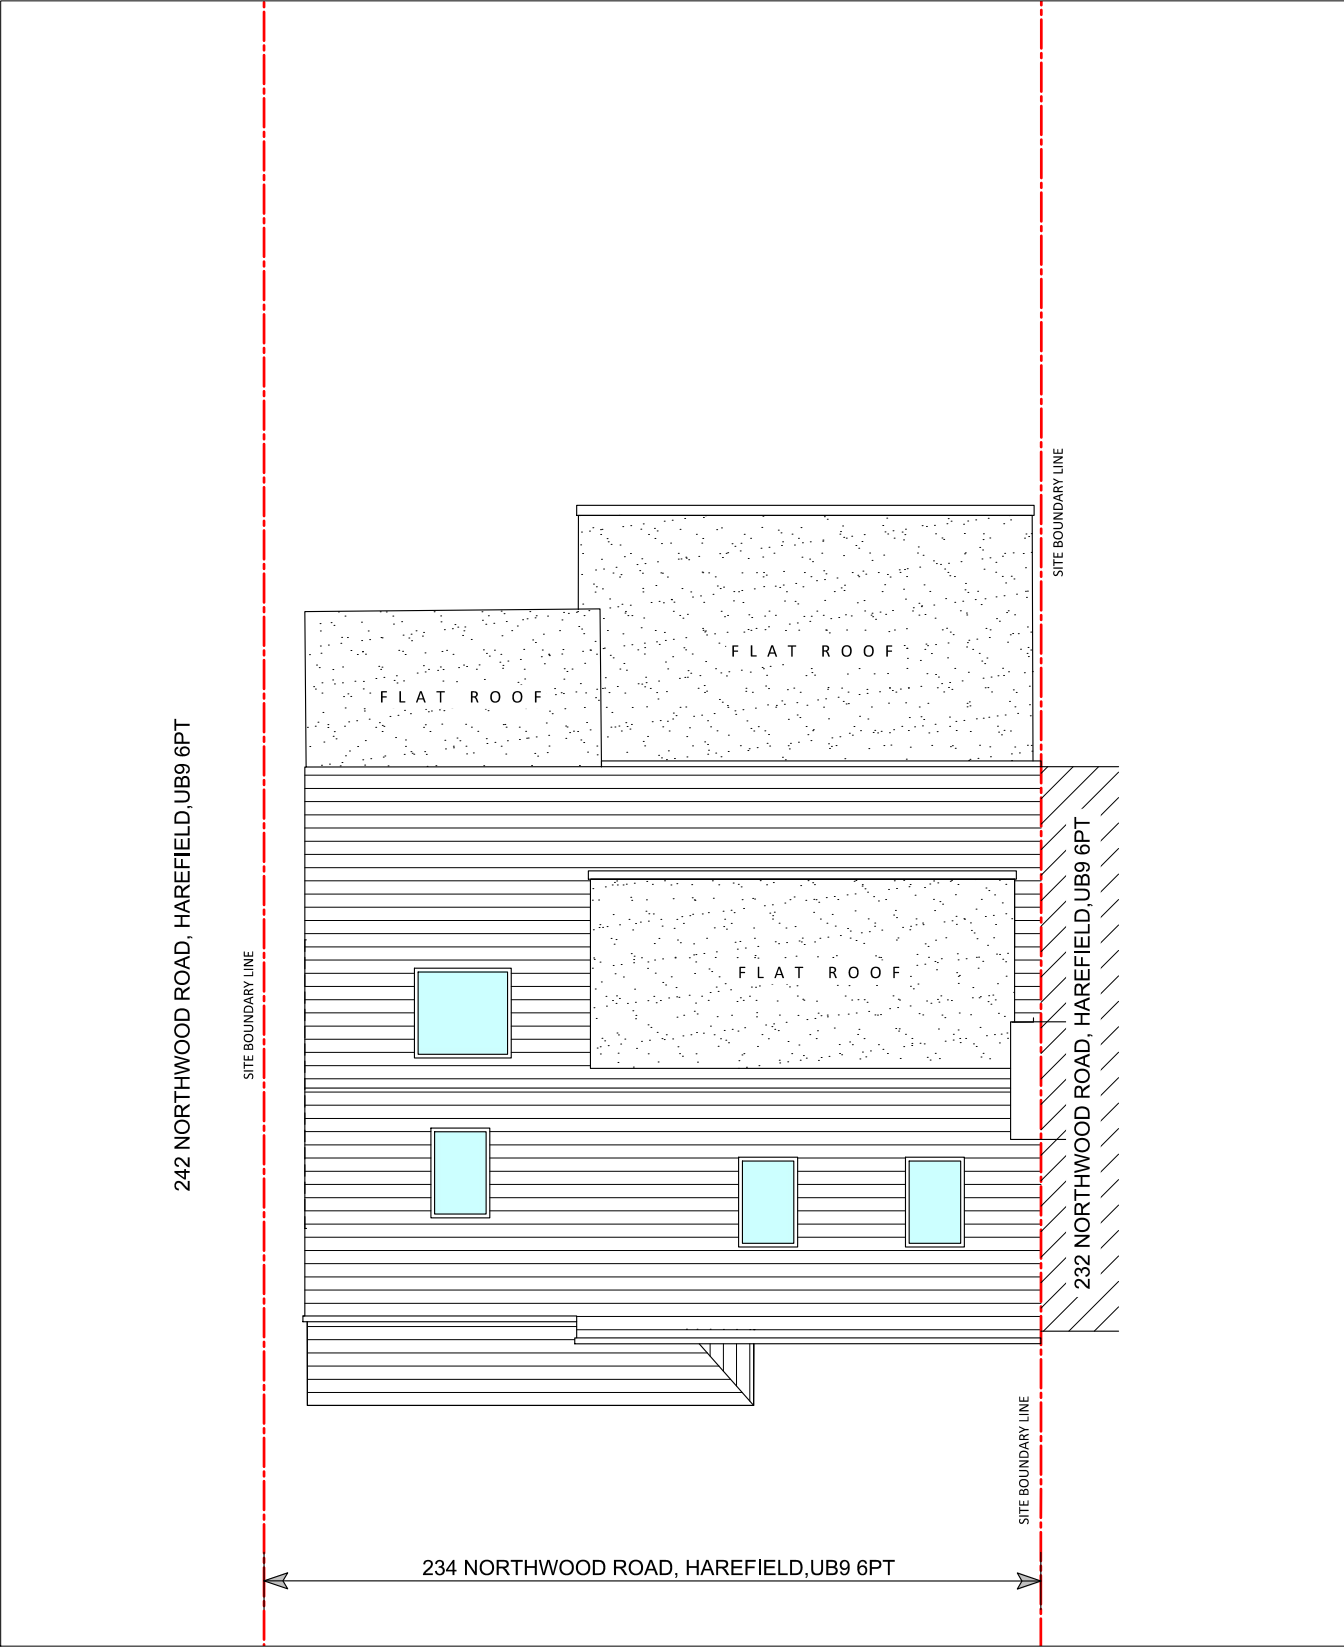

EXISTING ROOF PLAN.

SCALE 1:100 @ A3

 

Lotus Consultants Limited
Design. Construction. Management

Email: Kirit.fatania@lotusltd.co.uk
Mob: 077 2544 1065

© Copyright Lotus Consultants Ltd.

Rev.	Description.	Date.

Client.
Mr & Mrs Kishan & Amisha Thakrar

Project Address.
234 Northwood Road,
Harefield,
UB9 6PT

Project Description.

Replacement of existing flat roof with a
gabled pitched roof

Drawing Title.
Existing Second & Roof Plans

Project No. 2106
Date. March 2025
Drawn. MN
Checked. KP

Project Stage.
Pre Planning

Drawing No.
2106 / NR / EX 02


Scale: 1: 100 @ A3

Rev: '-'




EXISTING FRONT ELEVATION.

SCALE 1:100 @ A3

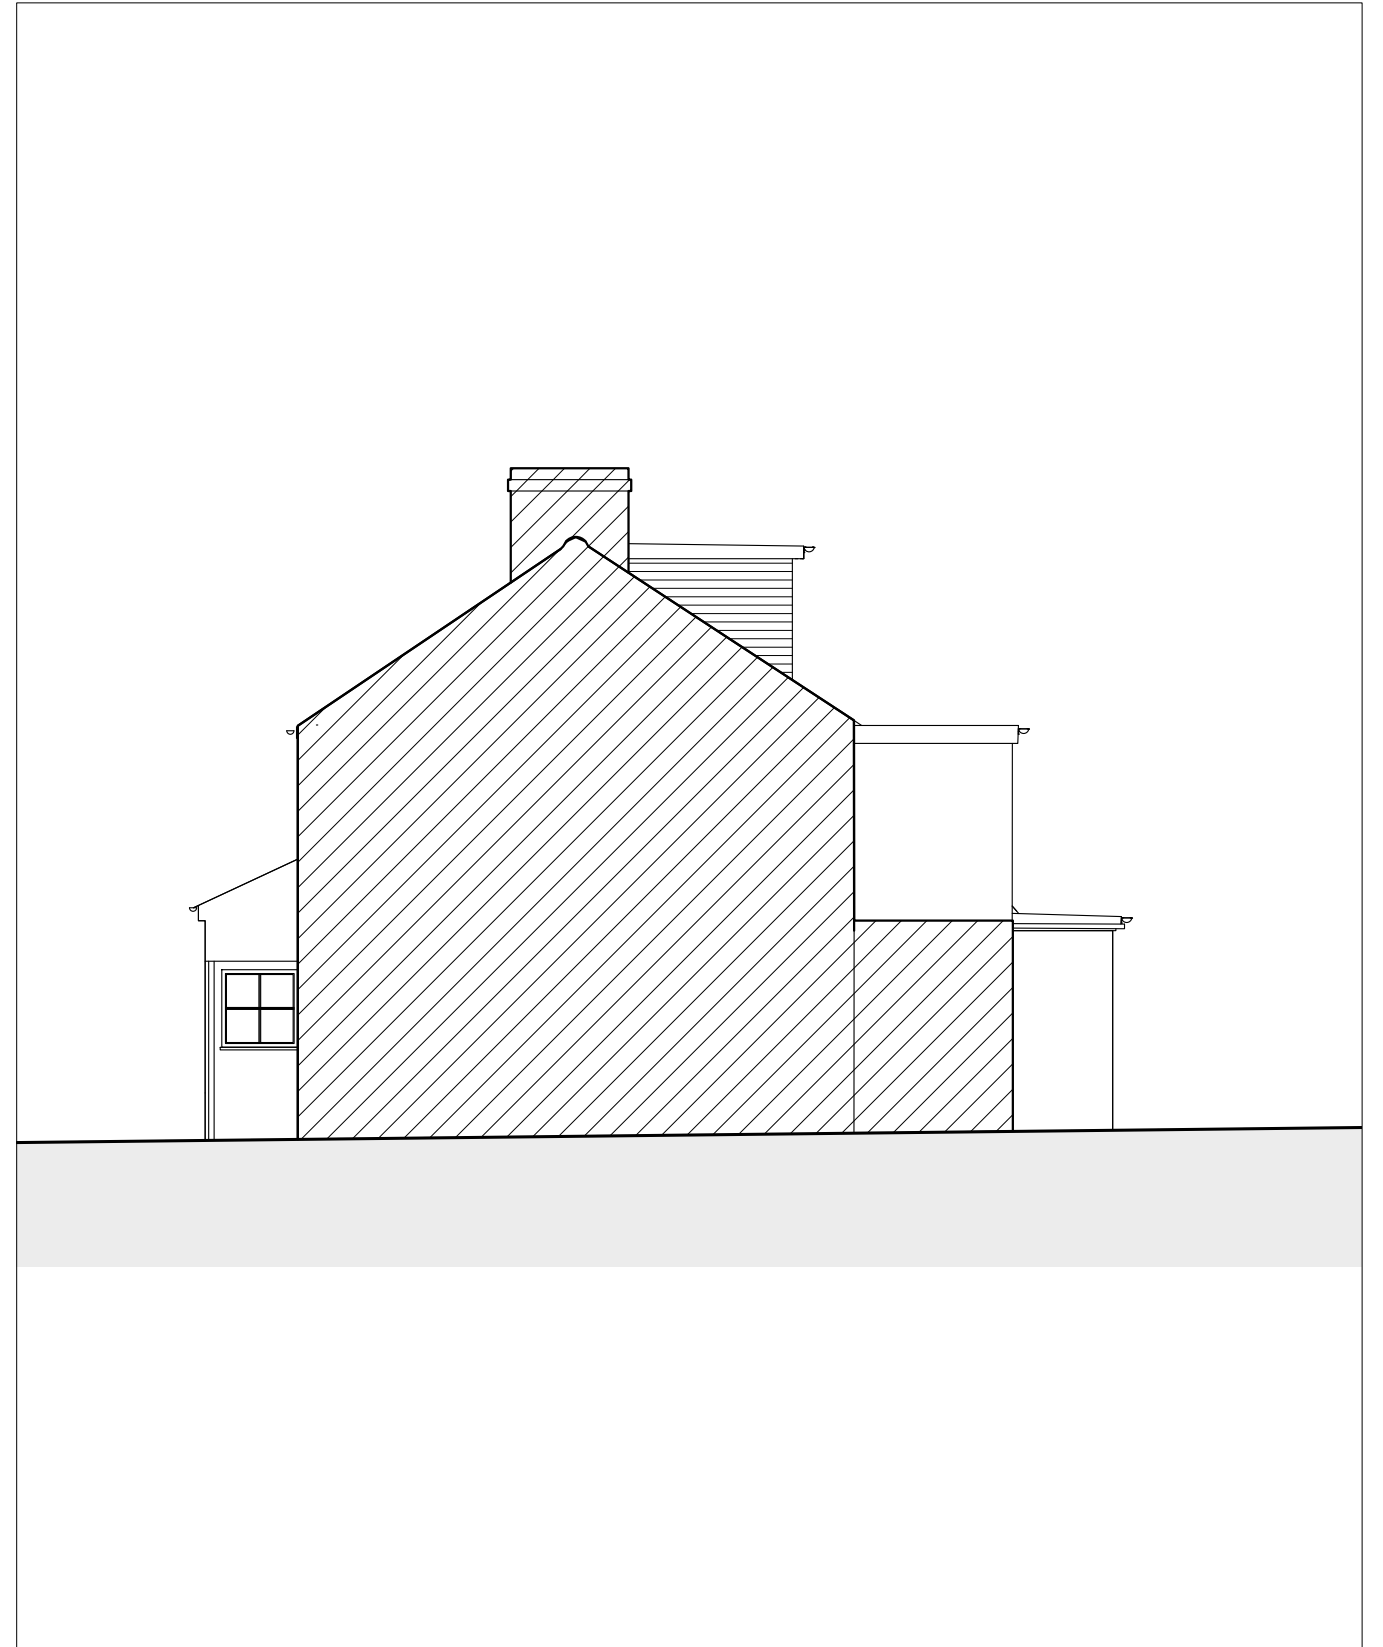

EXISTING SIDE ELEVATION 1.

SCALE 1:100 @ A3

 

Lotus Consultants Limited
Design. Construction. Management

Email: Kirit.fatania@lotusltd.co.uk
Mob: 077 2544 1065

© Copyright Lotus Consultants Ltd.


Rev.	Description.	Date.

Client. Mr & Mrs Kishan & Amisha Thakrar
Project Address. 234 Northwood Road, Harefield, UB9 6PT

Project Description. Replacement of existing flat roof with a gabled pitched roof


Drawing Title. Existing Front & Side Elevation 1
Project No. 2106
Date. March 2025
Drawn. MN
Checked. KP

Project Stage. Pre Planning	
Drawing No. 2106 / NR / EX 03	
Scale: 1: 100 @ A3	Rev: '-'

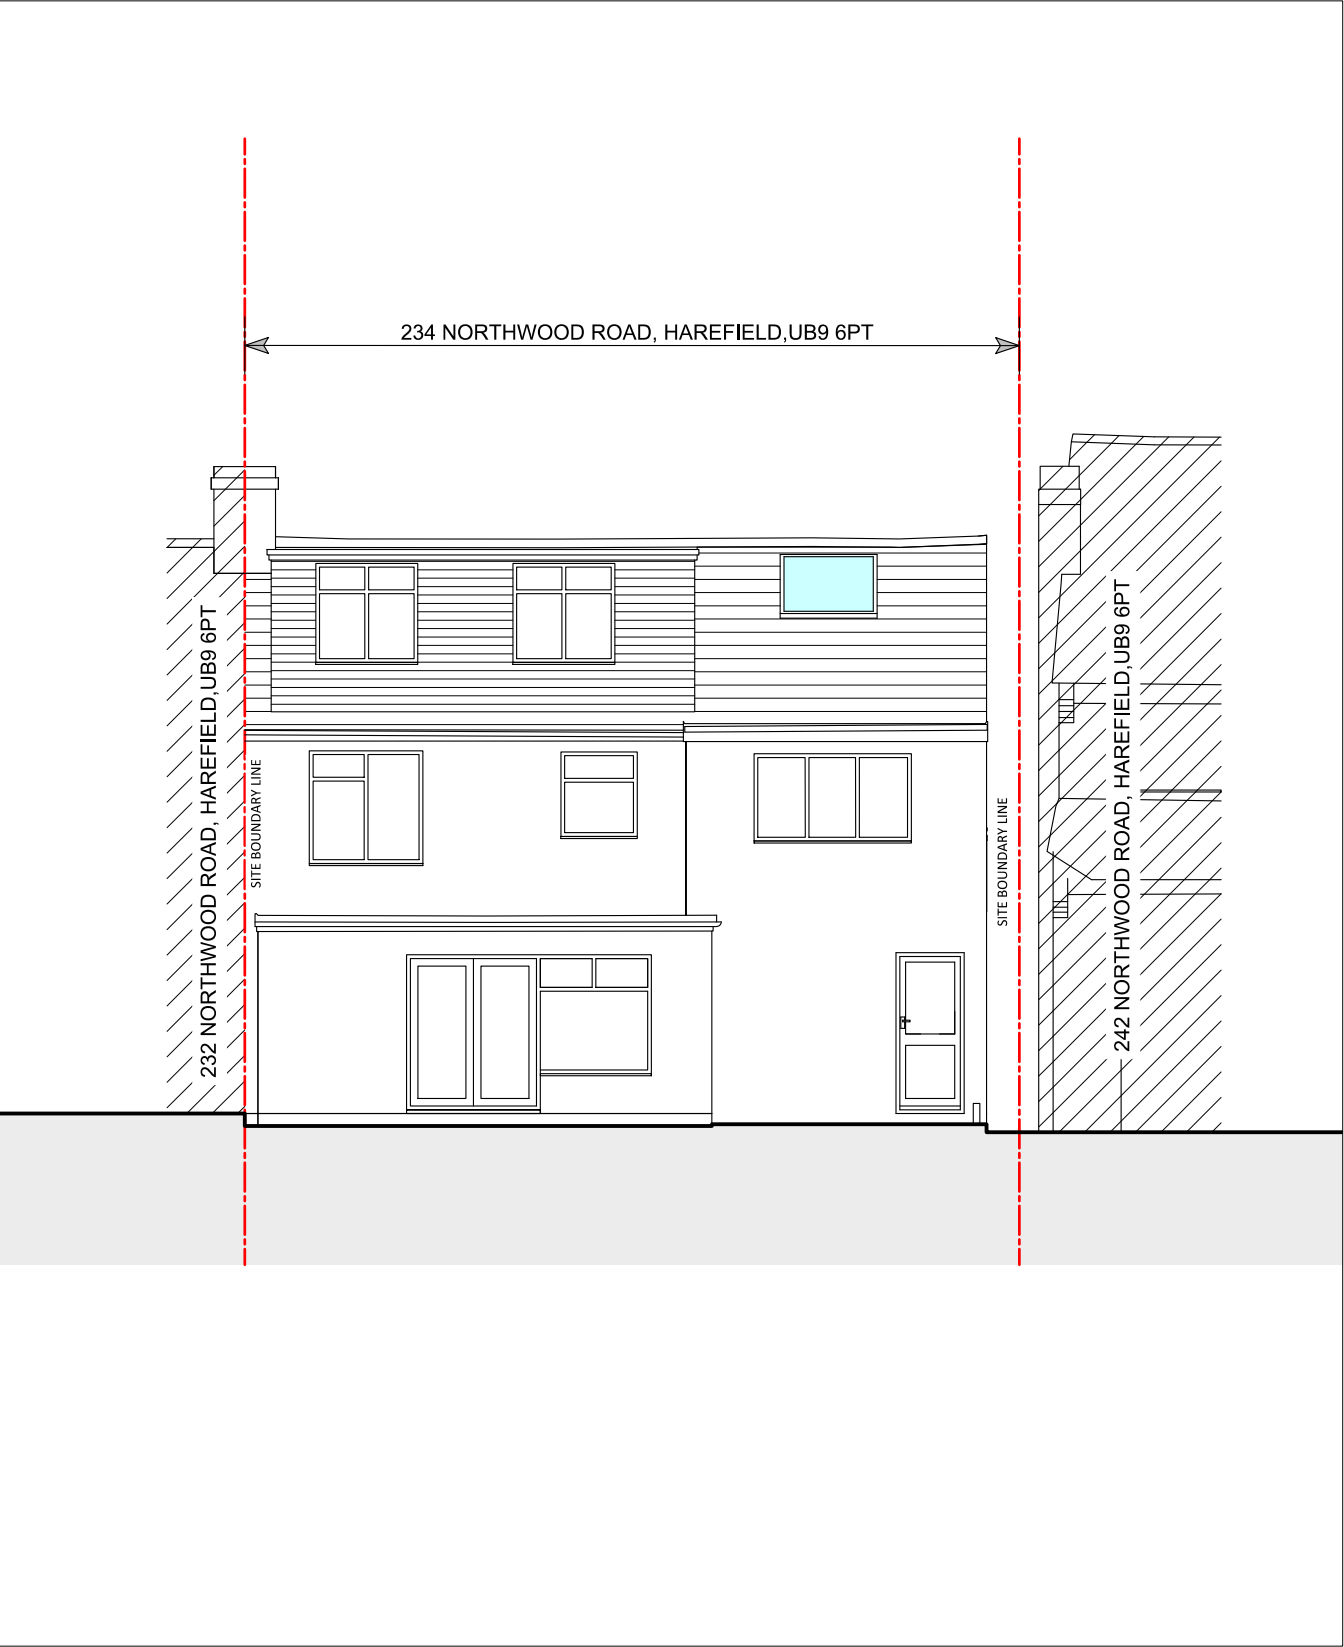


EXISTING REAR ELEVATION.

SCALE 1:100 @ A3

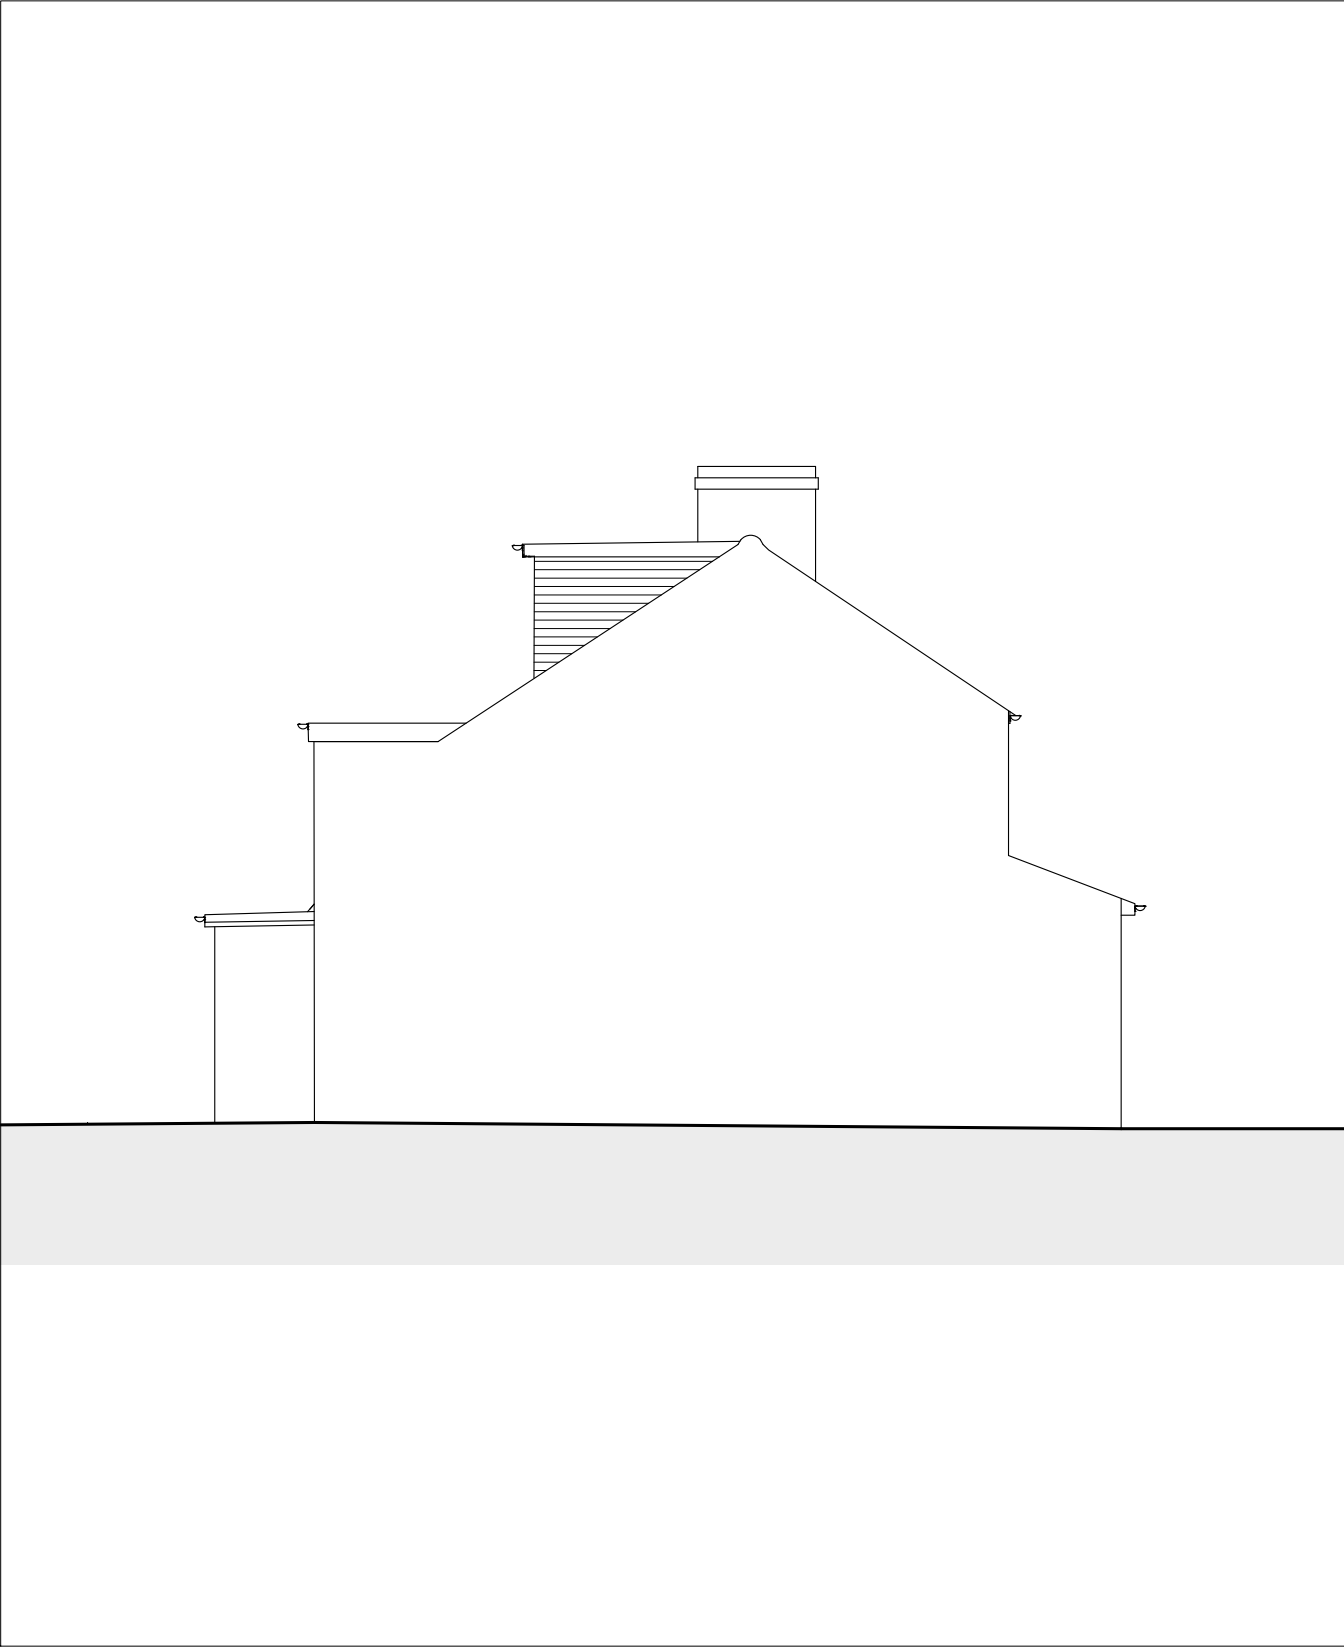

EXISTING SIDE ELEVATION 2.

SCALE 1:100 @ A3

 

Lotus Consultants Limited
Design. Construction. Management

Email: Kirit.fatania@lotusltd.co.uk
Mob: 077 2544 1065

© Copyright Lotus Consultants Ltd.

Rev.	Description.	Date.

Client. Mr & Mrs Kishan & Amisha Thakrar
Project Address. 234 Northwood Road, Harefield, UB9 6PT

Project Description. Replacement of existing flat roof with a gabled pitched roof

Drawing Title. Existing Rear & Side Elevation 2
Project No. 2106
Date. March 2025
Drawn. MN
Checked. KP

Project Stage.	
Pre Planning	
Drawing No.	
2106 / NR / EX 04	
Scale:	1: 100 @ A3
	Rev: '-'