

**EXISTING FIRST FLOOR PLAN.**

SCALE 1:100 @ A3



**Lotus Consultants Limited**  
Design. Construction. Management

Email: Kirit.fatania@lotusltd.co.uk  
Mob: 077 2544 1065

© Copyright Lotus Consultants Ltd.

Rev.	Description.	Date.

Client. Mr & Mrs Kishan & Amisha Thakrar
Project Address. 234 Northwood Road, Harefield, UB9 6PT

**PROPOSED ROOF PLAN.**


SCALE 1:100 @ A3

1:100  
@ A3  
1 CM 0 1 CM 2 CM 3 CM 4 CM  
1.0M 0 1.0M 2.0M 3.0M 4.0M

Project Description. Replacement of existing flat roof with a gabled pitched roof
--


Drawing Title. Proposed First floor & Roof Plans
Project No. 2106
Date. March 2025
Drawn. MN
Checked. KP

Project Stage. Pre Planning
Drawing No. 2106 / NR / PPA 01
Scale: 1: 100 @ A3
Rev: -

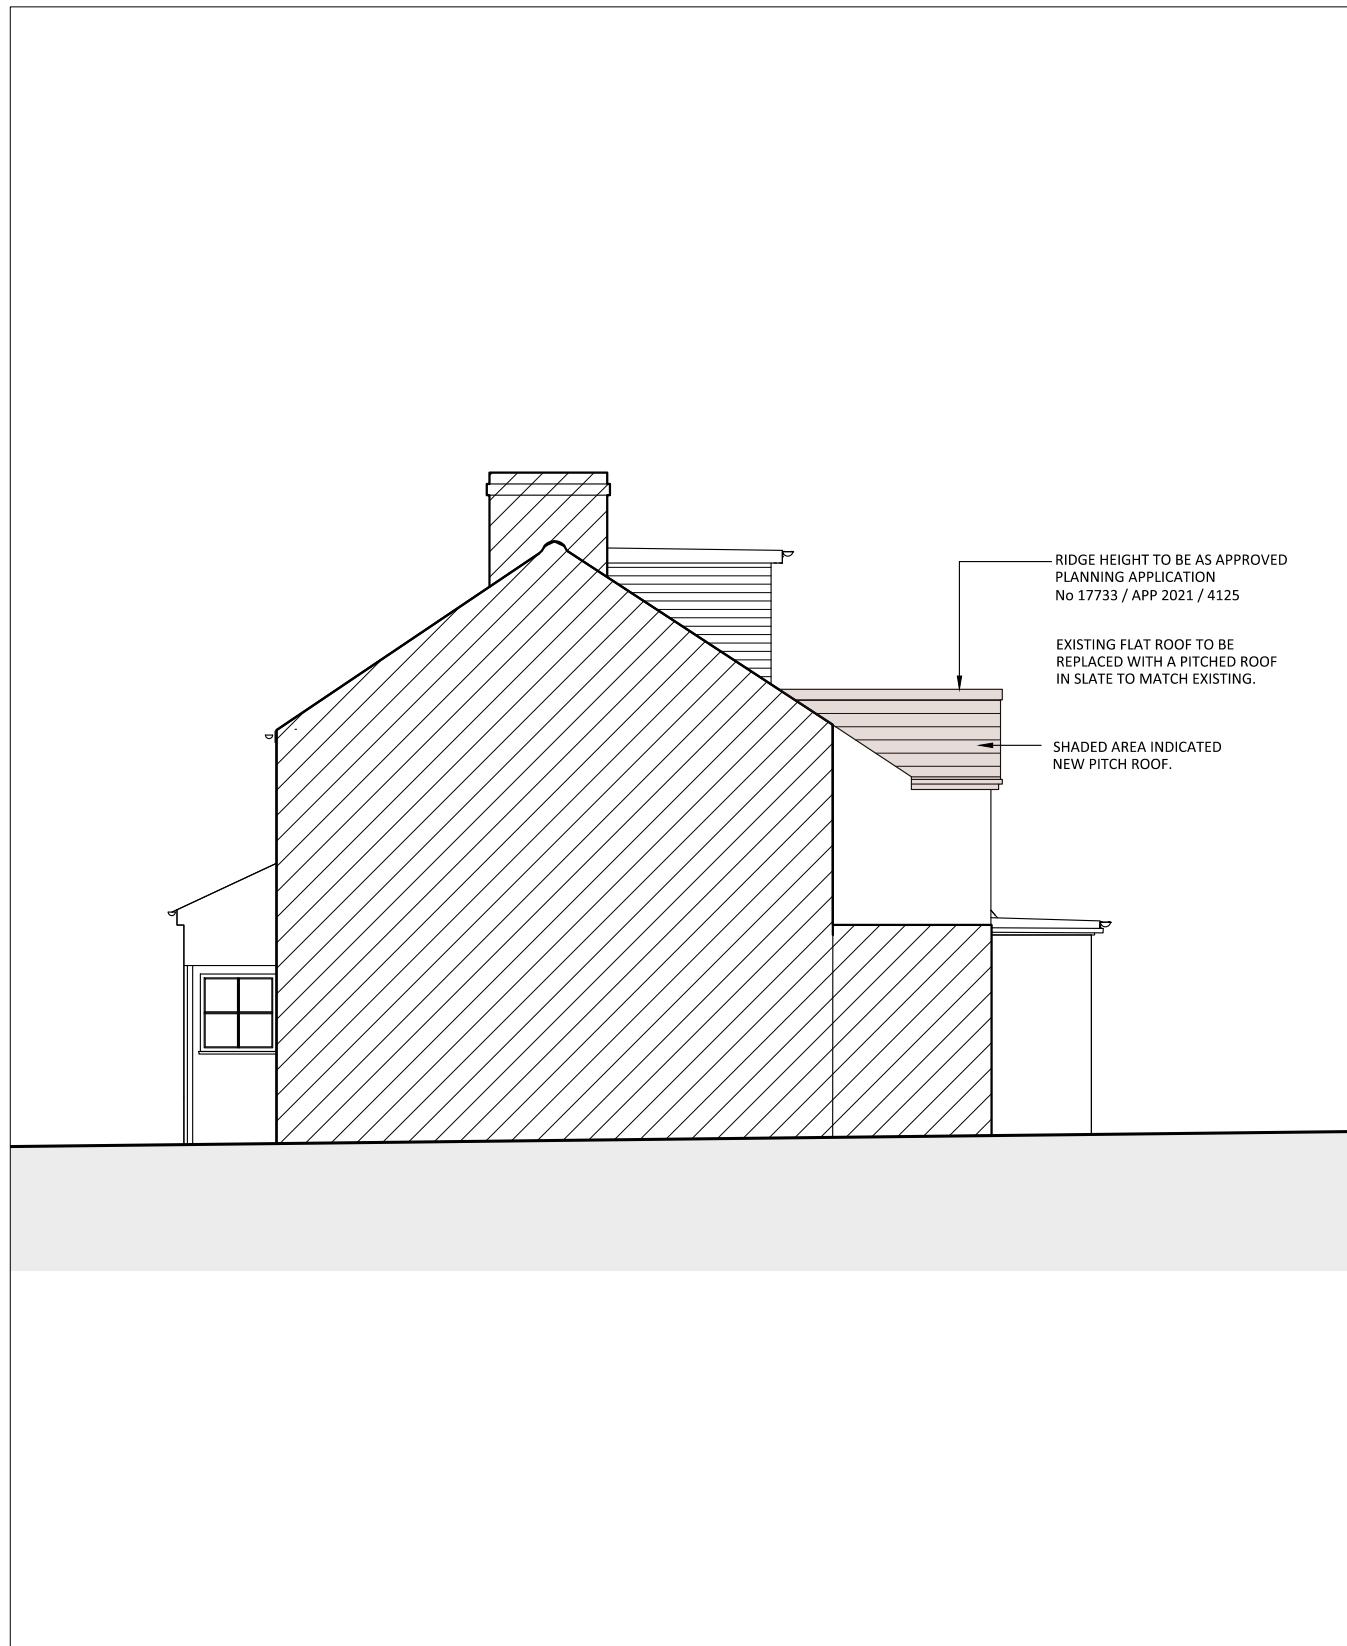

**PROPOSED SIDE ELEVATION 1.**


SCALE 1:100 @ A3

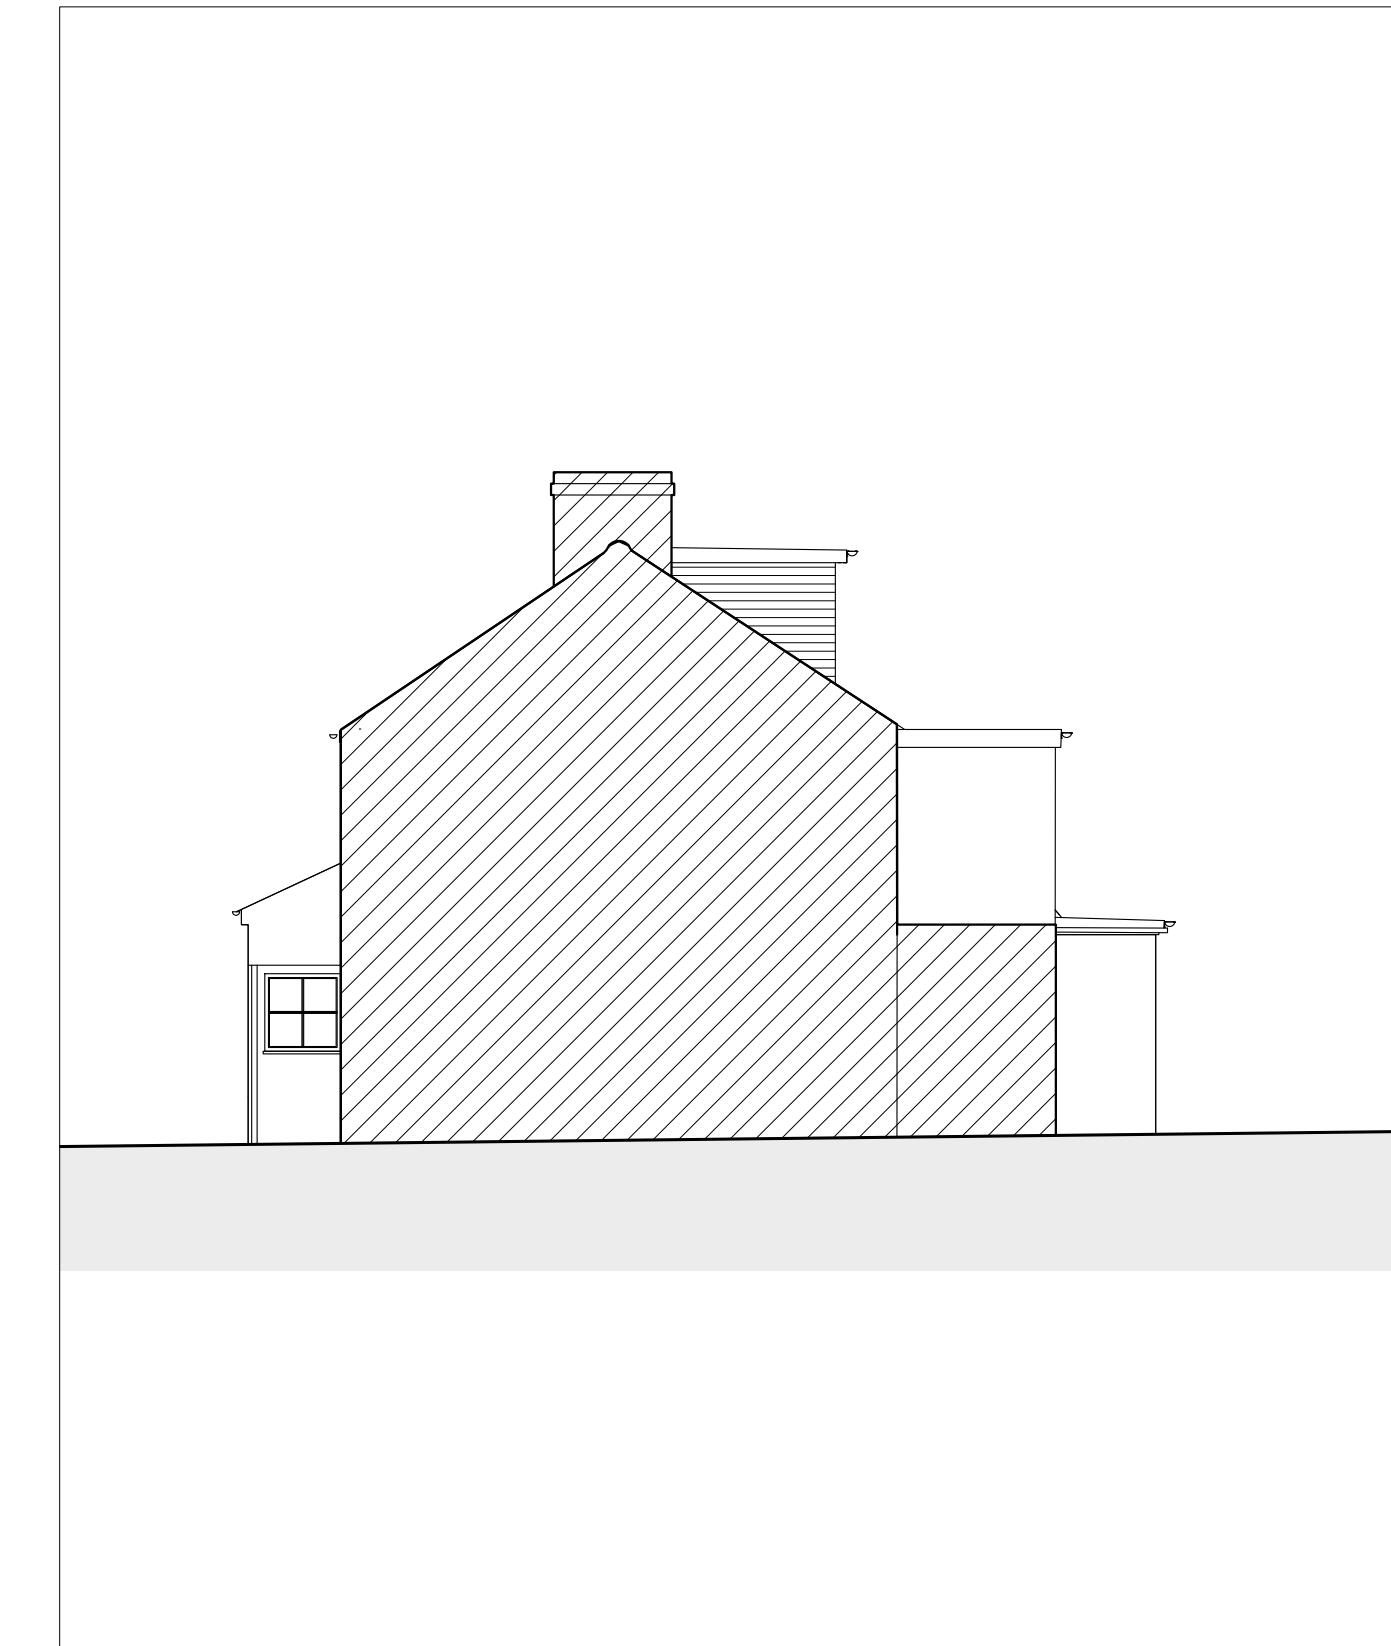

**PROPOSED REAR ELEVATION.**

SCALE 1:100 @ A3

1:100  
@ A3  
1 CM 0 1 CM 2 CM 3 CM 4 CM  
1.0M 0 1.0M 2.0M 3.0M 4.0M

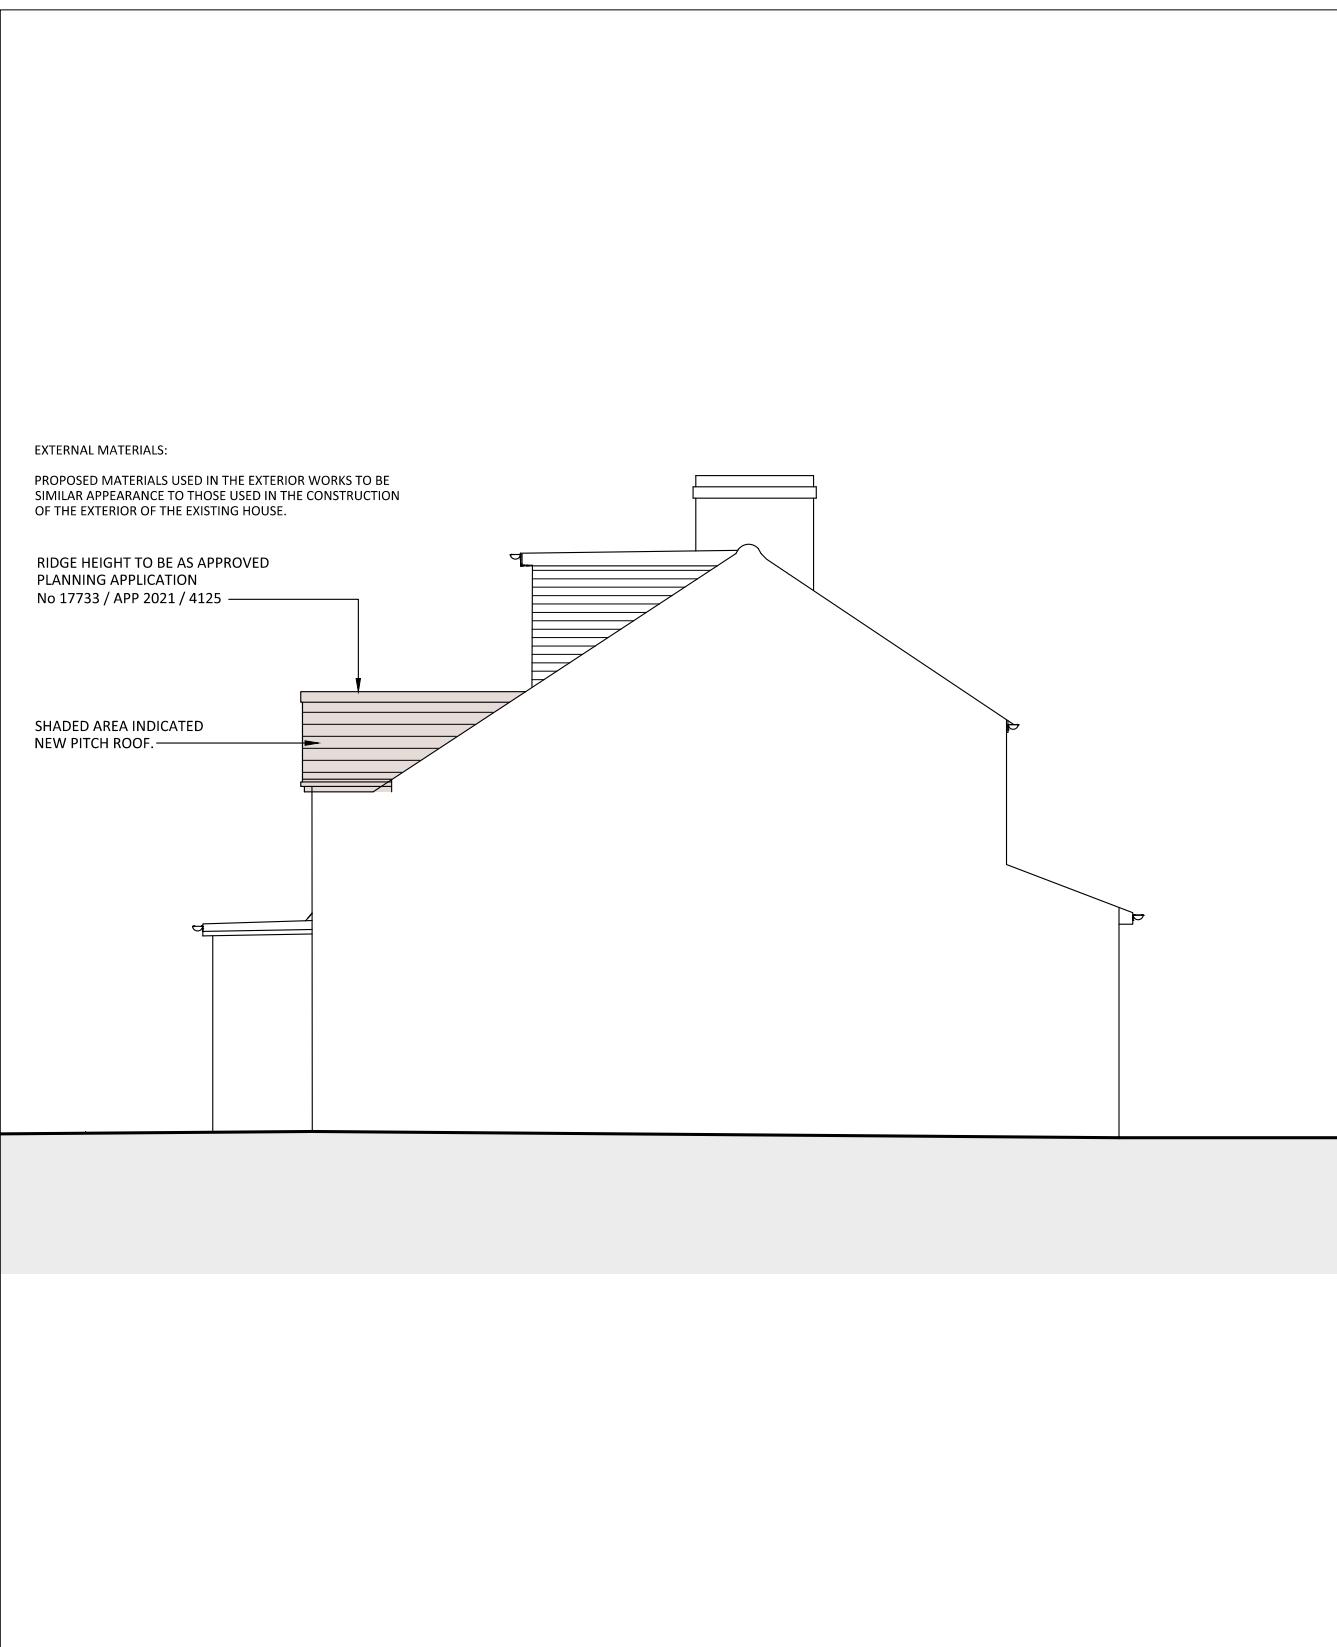

**PROPOSED SIDE ELEVATION 2.**

SCALE 1:100 @ A3

1:100  
@ A3  
1.0M 0 1.0M 2.0M 3.0M 4.0M  
1 CM 0 1 CM 2 CM 3 CM 4 CM