


Scale bar 1:100 (Meter)


 


Contact:

Email: info@blueareadesign.co.uk,
Cell: 044 + 078 3293 8374
Web site: www.blueareadesign.co.uk

Notes:
© 2023 Blue Architecture Limited.
All rights reserved.
All drawings are for the purpose of gaining
Planning Permission approval only.

All written dimensions to be taken in
preferences to scaled dimensions.
Rear Extension:-
Carpet Area 21.51 Sq.M

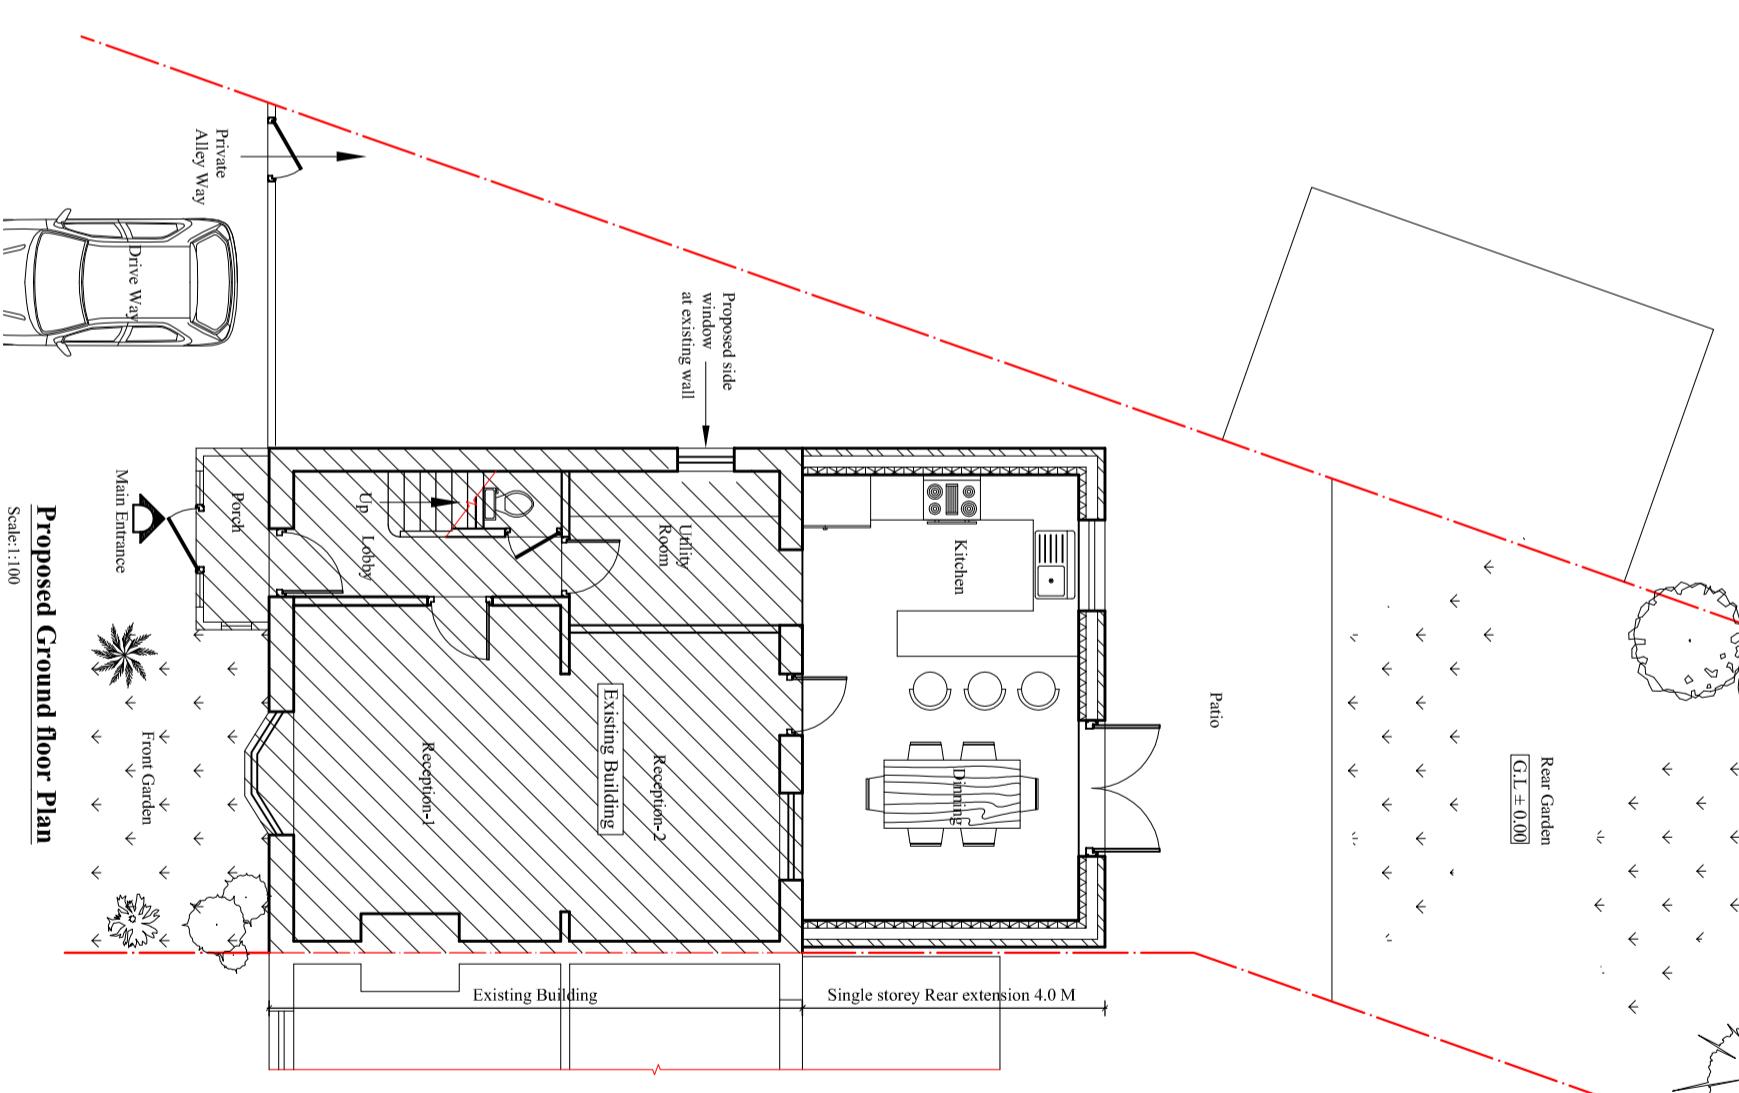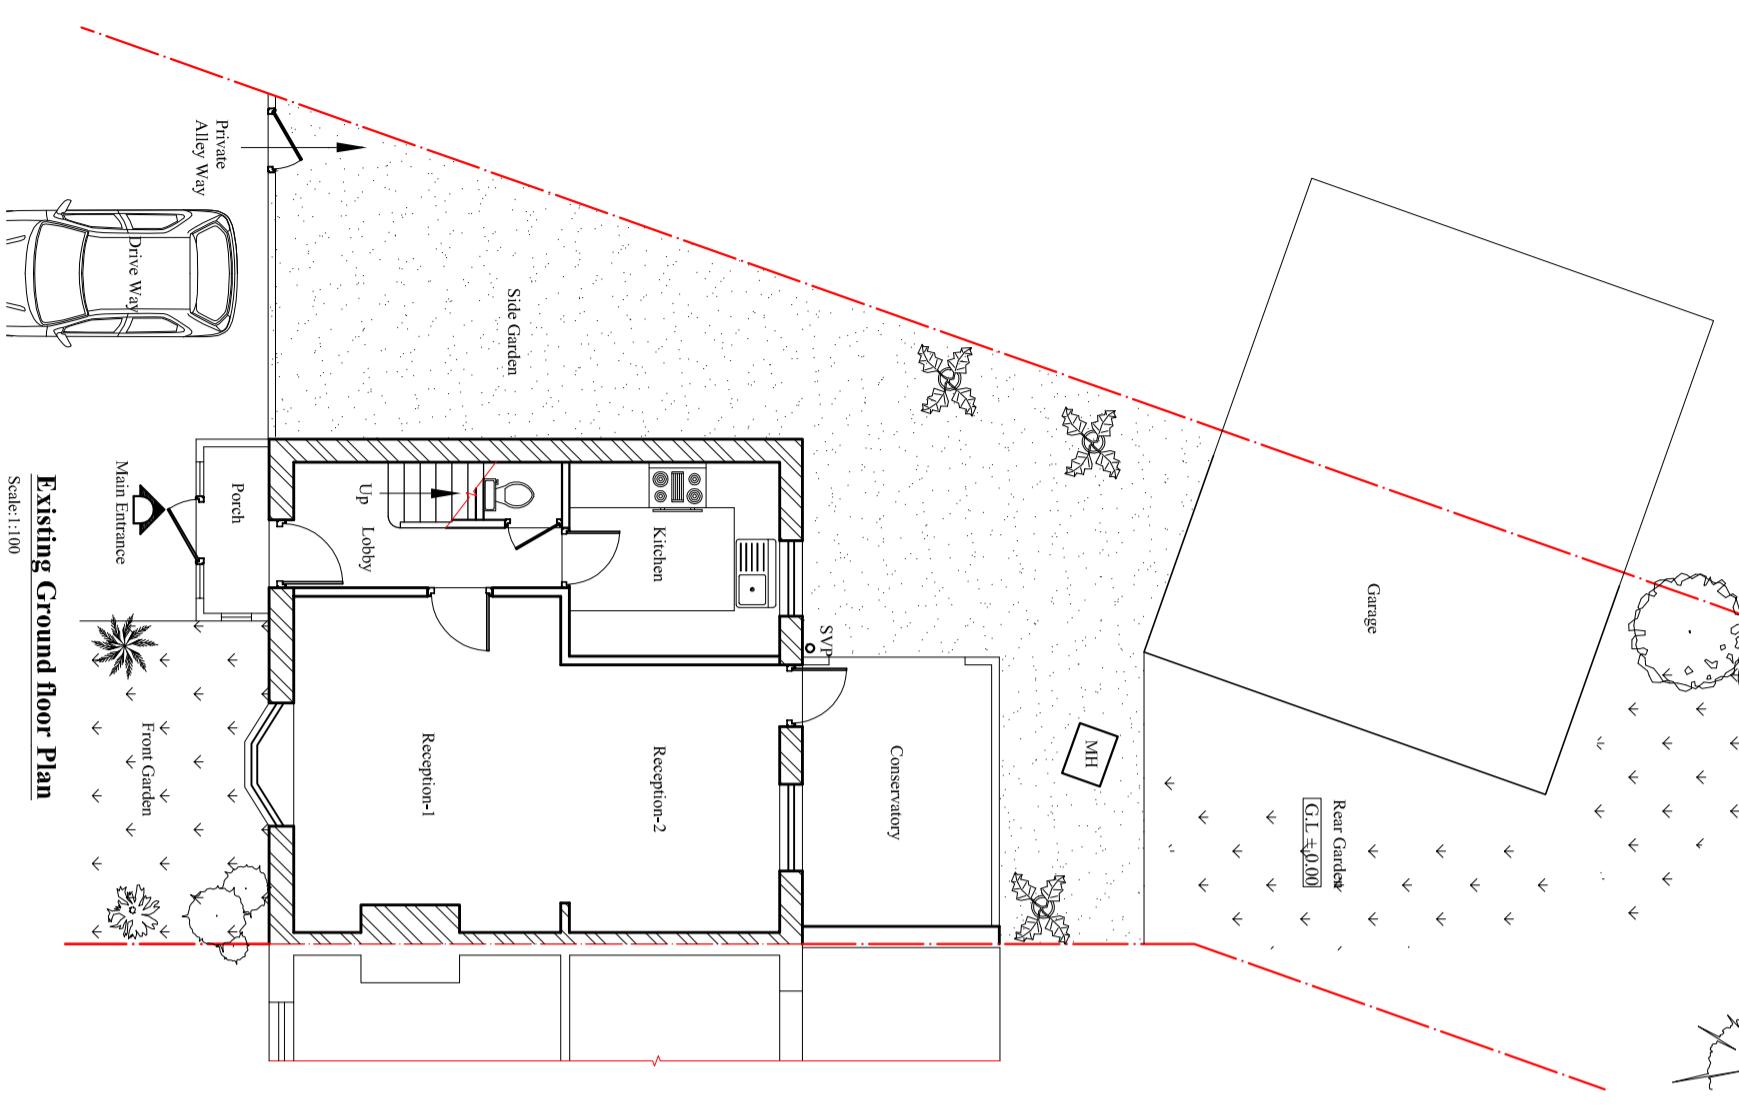

Existing Ground floor Plan
Scale:1:100

Proposed Ground floor Plan
Scale:1:100

Title:	Existing and proposed Ground floor plans.			
Drawn by:	Str. Er.	Checked by:		
L.P	---	R.K		
Project no: BAL-1669	Sheet Size A3	Sheet no.		
Date: 13/11/2023	Scale: 1:100	01		