



Proposed East Elevation

Scale:1:100

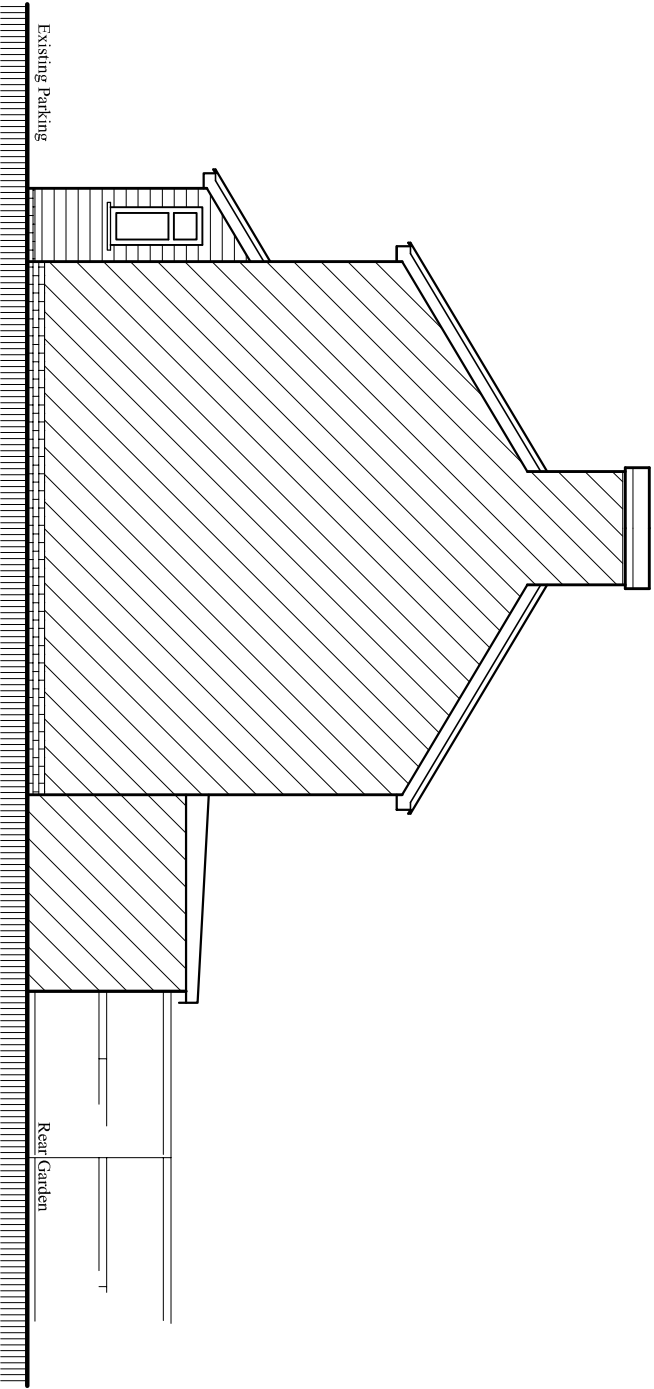


Existing East Elevation

Scale:1:100

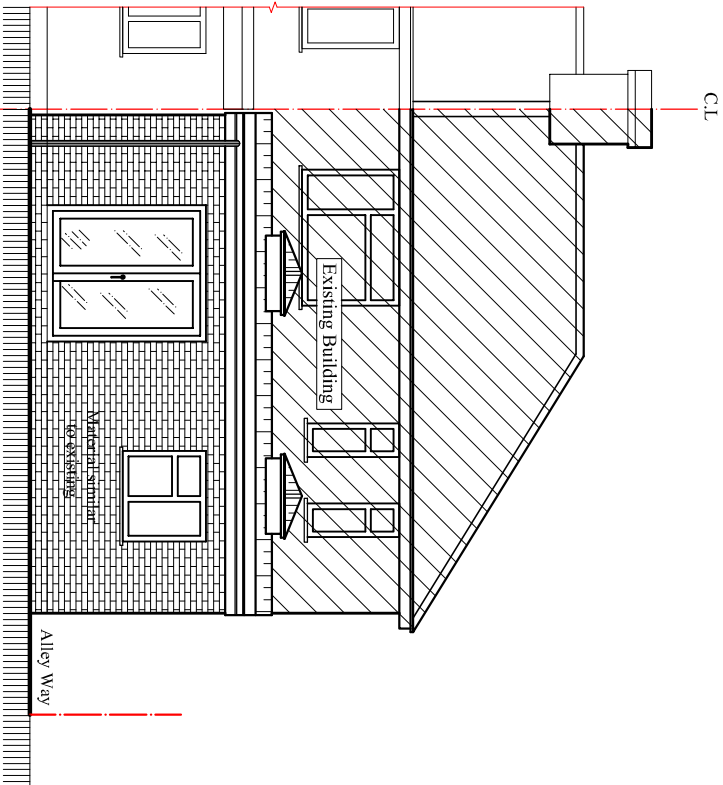

Proposed North Elevation

Scale:1:100

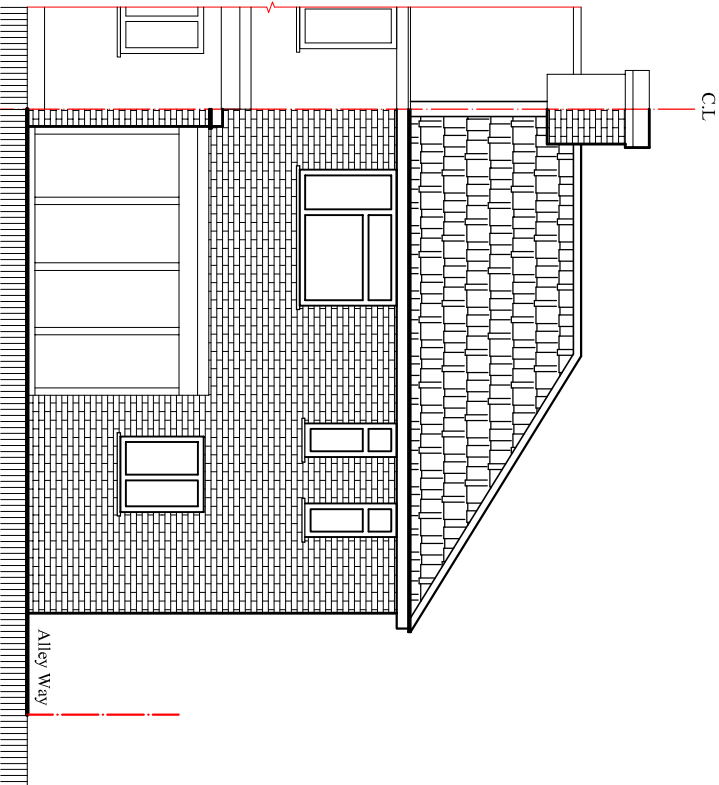

Existing North Elevation

Scale:1:100



BLUE ARCHITECTURE LIMITED
Consulting Architects, Engineers and Interiors.

102 Dorchester Way, Hayes, Middlesex,
UB4 0HY, London.

Contact:
Email: info@bluearchdesign.co.uk,
Cell: 044 + 078 3293 8374
Web site: www.bluearchdesign.co.uk

Notes:
© 2023 Blue Architecture Limited.
All rights reserved.
All drawings are for the purpose of gaining
Planning Permission approval only.
All written dimensions to be taken in
preferences to scaled dimensions.
Rear Extension:-
Carpet Area: 21.51 Sq.M

Rev.	Description	By	Ckd	Date

Client:
Mr. Ahmad Kazemi.

Project:
Single storey Rear Extension 4.0 M Deep and
Demolish existing conservatory and garage. .

Location:
97 Yew Avenue, Yiewsley,
Middlesex, UB7 8PD.

Status:
Larger extension: neighbour consultation scheme

Title:
Existing and Proposed Elevations-2.

Drawn by: L.p	Str. Fr. ---	Checked by: R.k	Sheet no.
Project no: BAL-1669	Sheet Size A3		
Date: 13/11/2023	Scale: 1:100		