




Existing Roof Plan

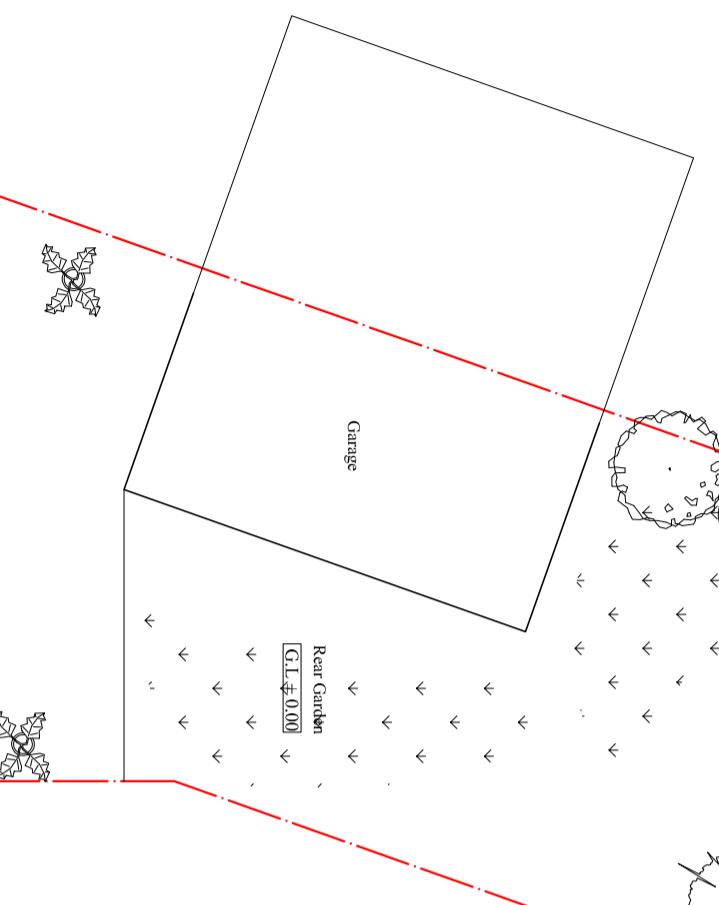

Scale bar 1:100 (Meter)

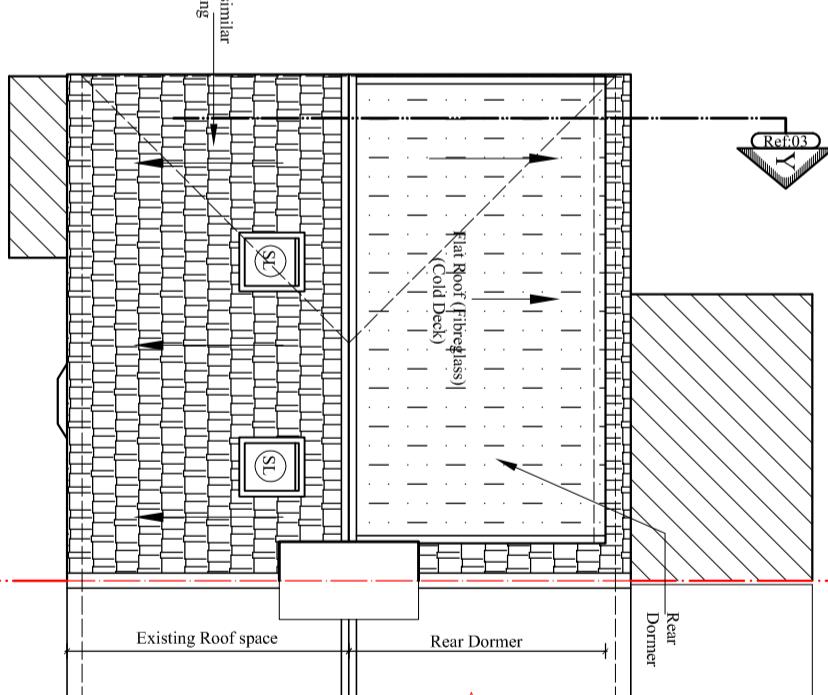

Proposed Roof Plan

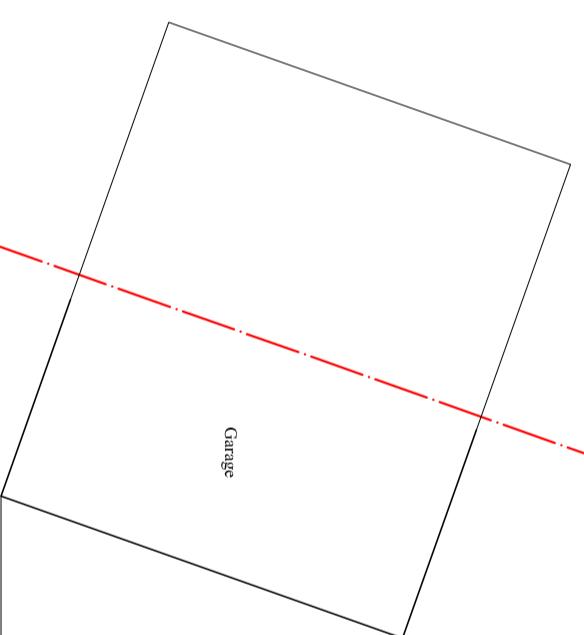

BLUE ARCHITECTURE LIMITED

Consulting Architects, Engineers and Interiors,
102 Dorchester Way, Hayes, Middlesex,
Telephone: Hayes 2111

Email: info@bluearcdesign.co.uk,
Cell: 044 + 078 3293 8374
Web site: www.bluearcdesign.co.uk

Rev.	Description	By	Ckd	Date

Client:
Mr. Ahmad Kazeemi.

Existing Roof space Conversion into Habitable room involving the erection of a Hip to Gable roof extension incorporating a rear dormer, installation of front two rooflights. And Detach out Building for Physical fitness and storage.

97 Yew Avenue, Yiewsley
Middlesex, UB7 8PD.

Lawful Development Certificate

Title:
Existing and proposed Roof plans.

L.p	---	R.k
Project no: BAL-97VA	Sheet Size A3	Sheet no
Date: 14/11/2023	Scale: 1:100	
04		