




- NOTES
1. All dimensions are to be checked on site prior to the commencement of work and any discrepancy is to be reported to the construction manager before construction.
 2. All work is to comply with the current Building Regulations and allied legislation.
 3. All contractors and sub-contractors must ensure that they have the latest issue of this drawing and related details before the commencement of work on site.
 4. All materials are to be used and installed in strict compliance with the relevant manufacturers instructions and recommendations.
 5. All works on site managed and implemented as a result of the designs included on this drawing are to be given full consideration for compliance with the Health and Safety (L24) Regulations in respect of Design and Implementation on site and no works are to be undertaken if it is considered that compliance with the (L24) Regulations cannot be achieved.
 6. The drawing is not to be scaled.
 7. All dimensions shown in millimetres.

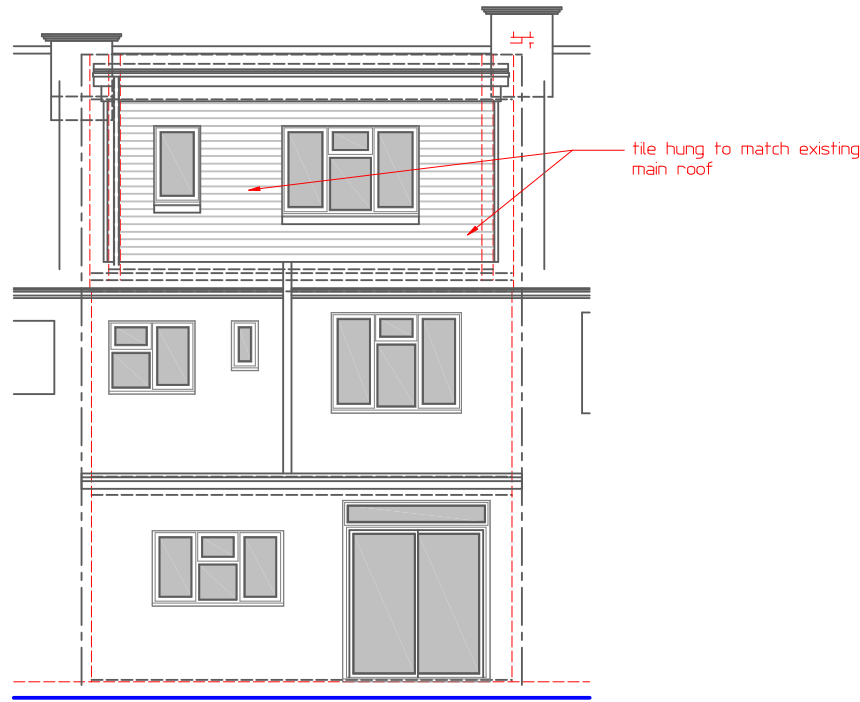


REAR ELEVATION
(PROPOSED)

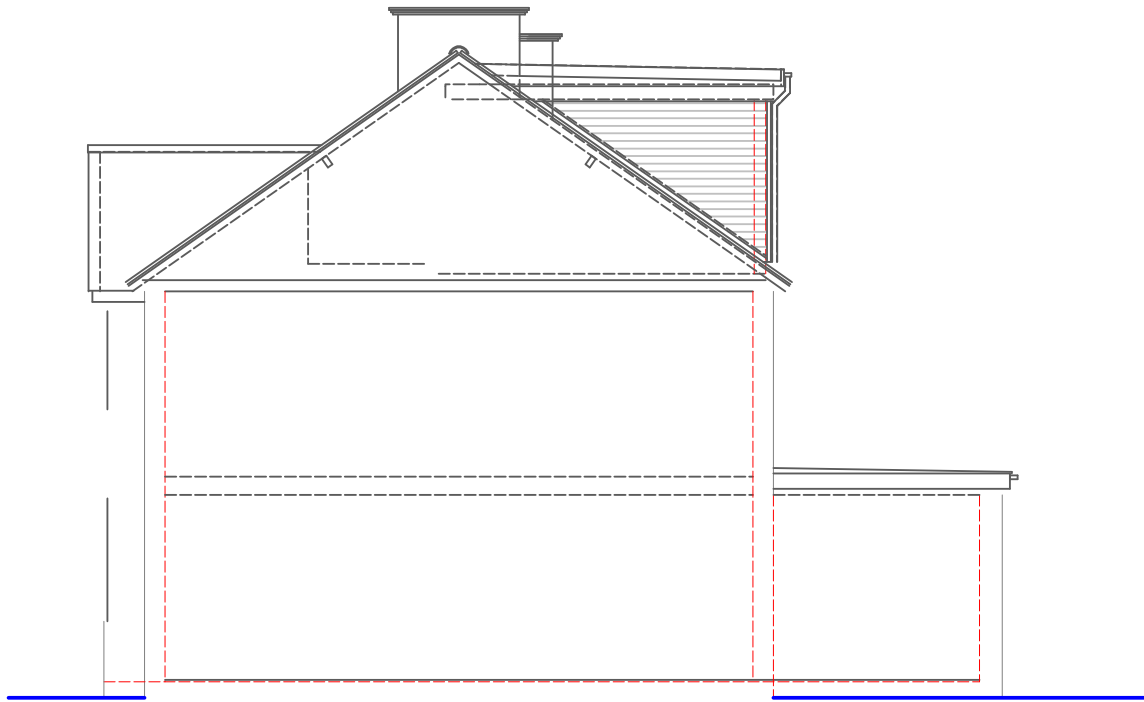

SIDE ELEVATION
(PROPOSED)

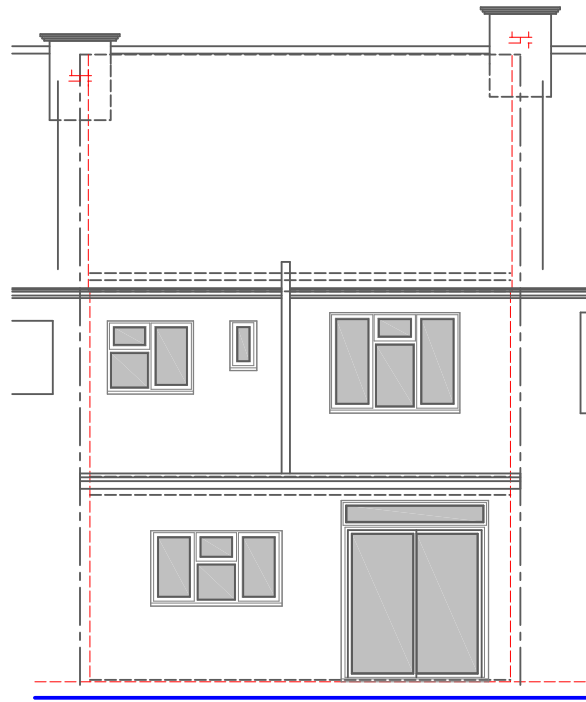


REAR ELEVATION
(EXISTING)

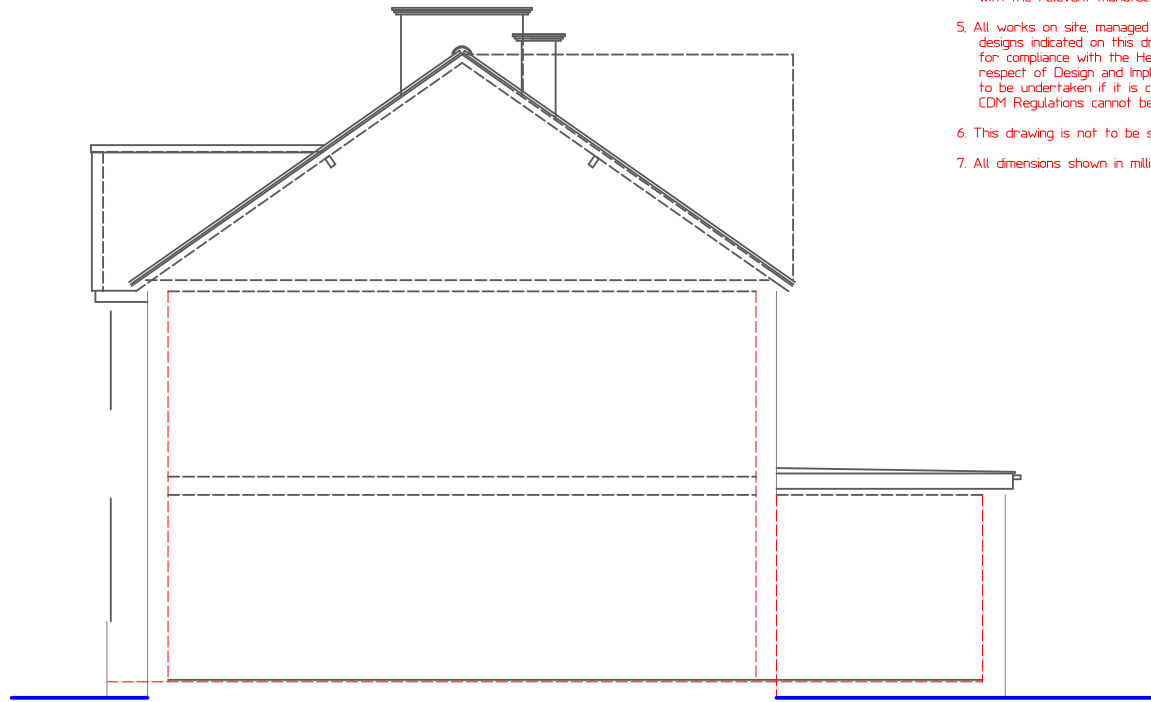


SIDE ELEVATION
(EXISTING)



FRONT ELEVATION
(PROPOSED)

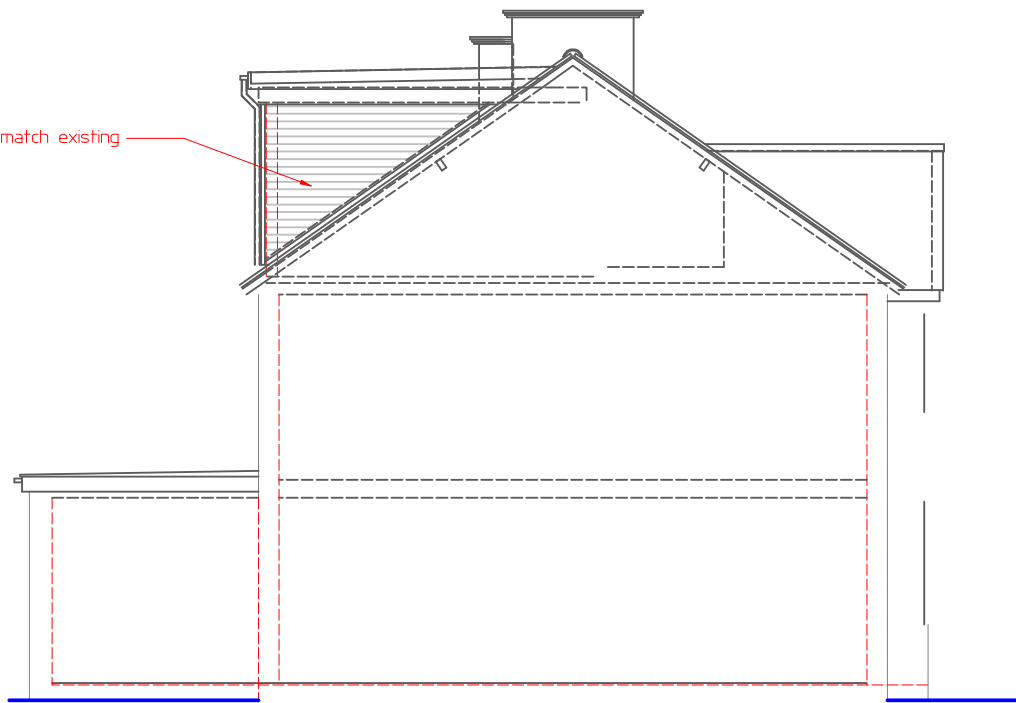


SIDE ELEVATION
(PROPOSED)

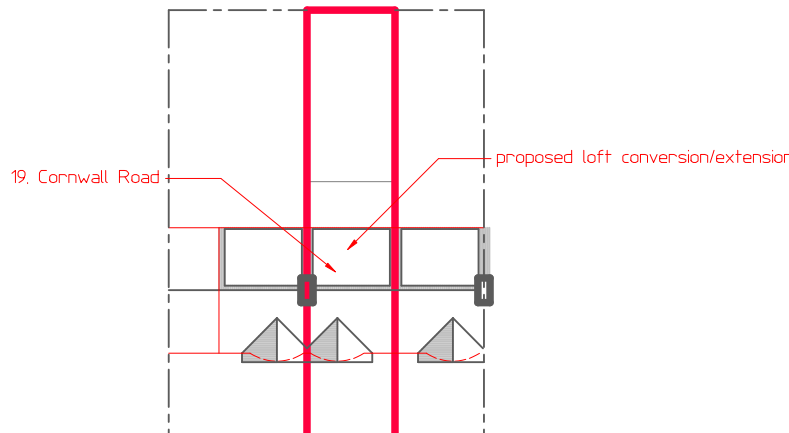

Cornwall Road




FRONT ELEVATION
(EXISTING)

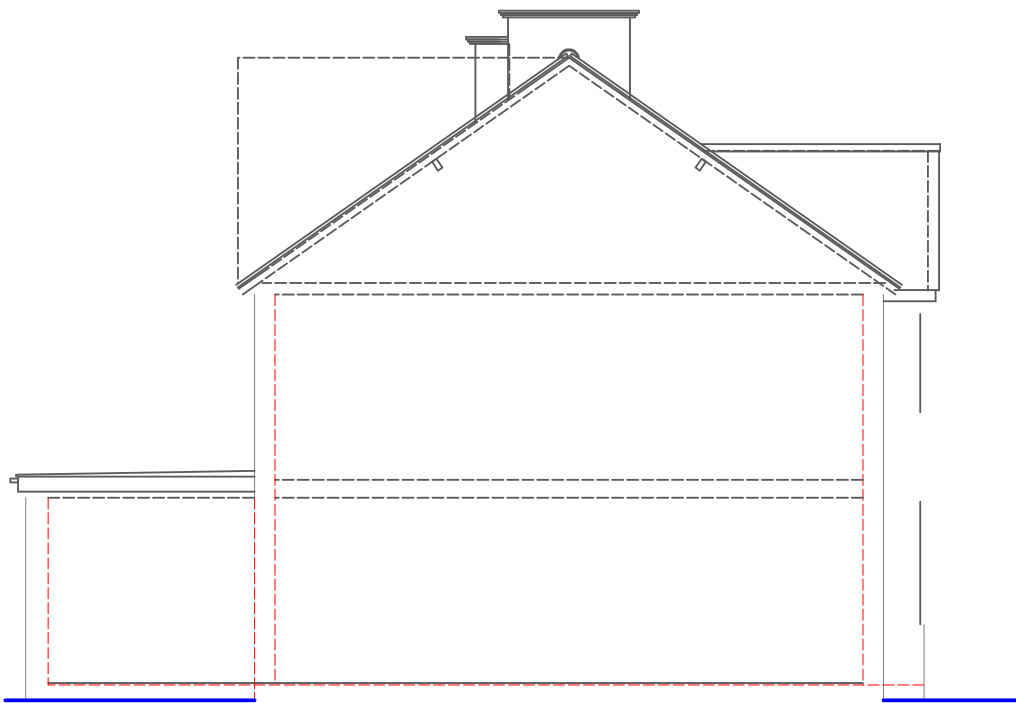


SIDE ELEVATION
(EXISTING)


SITE PLAN
Scale 1:500

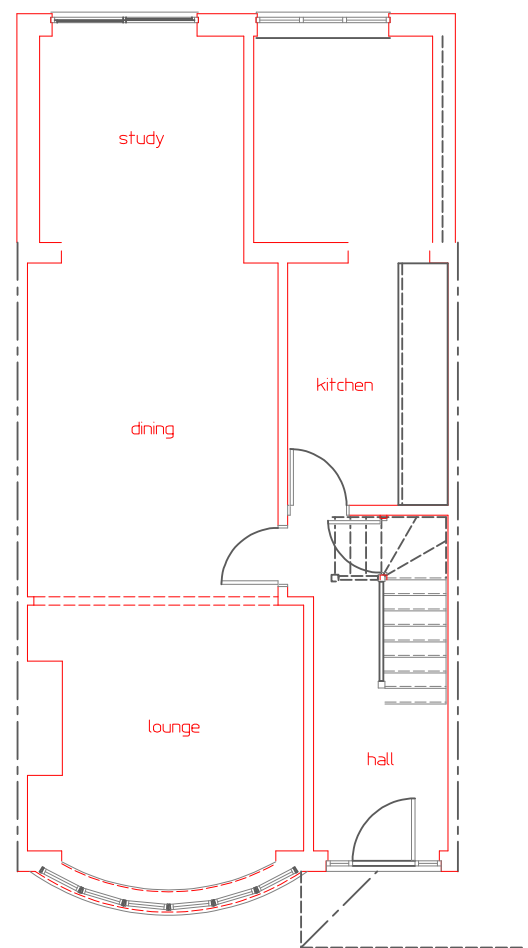


GROUND FLOOR PLAN

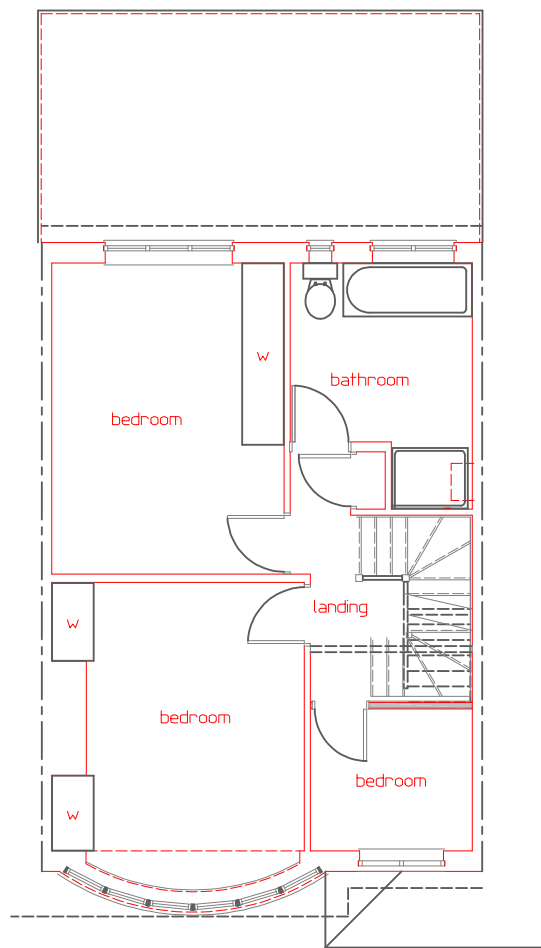


FRST FLOOR PLAN
(PROPOSED)

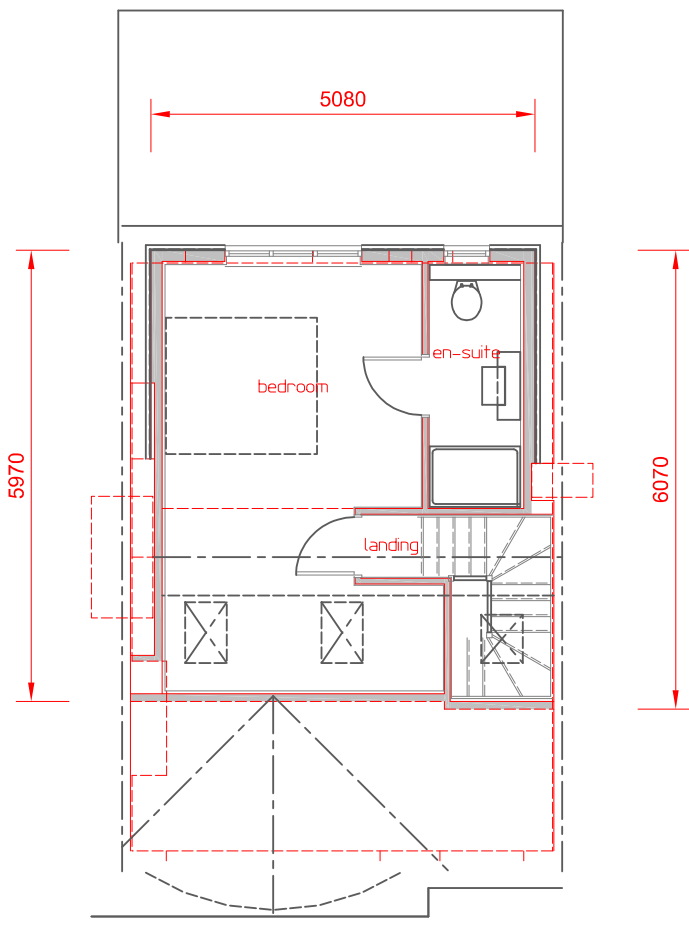


ROOF AREA PLAN
(PROPOSED)

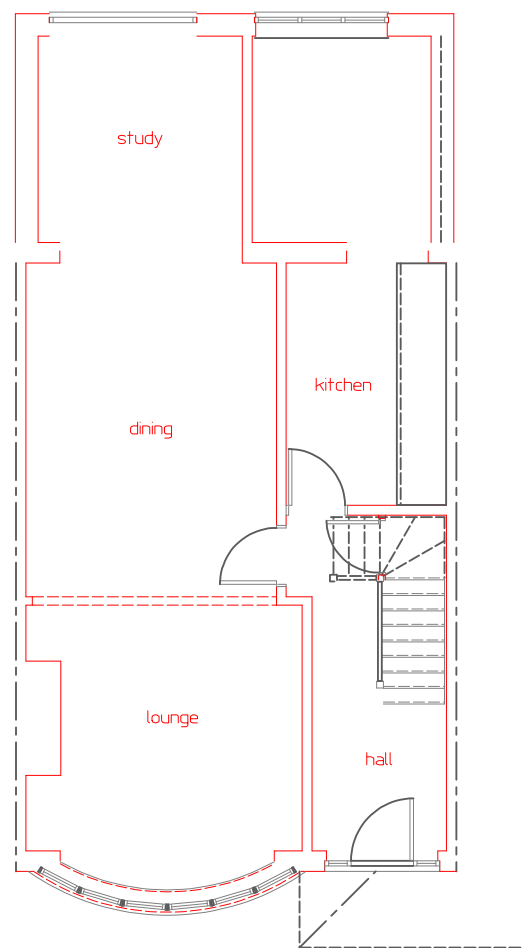

GROUND FLOOR PLAN
(EXISTING)

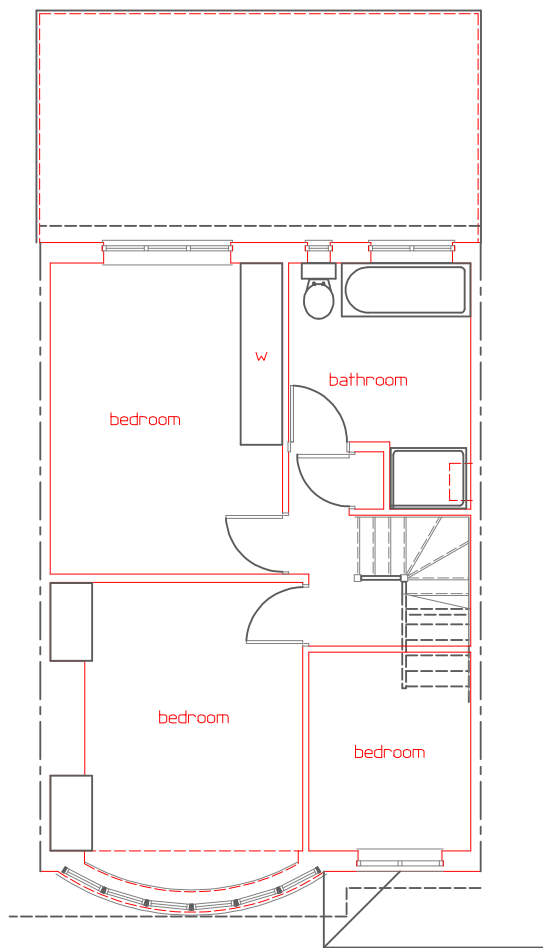

FRST FLOOR PLAN
(EXISTING)

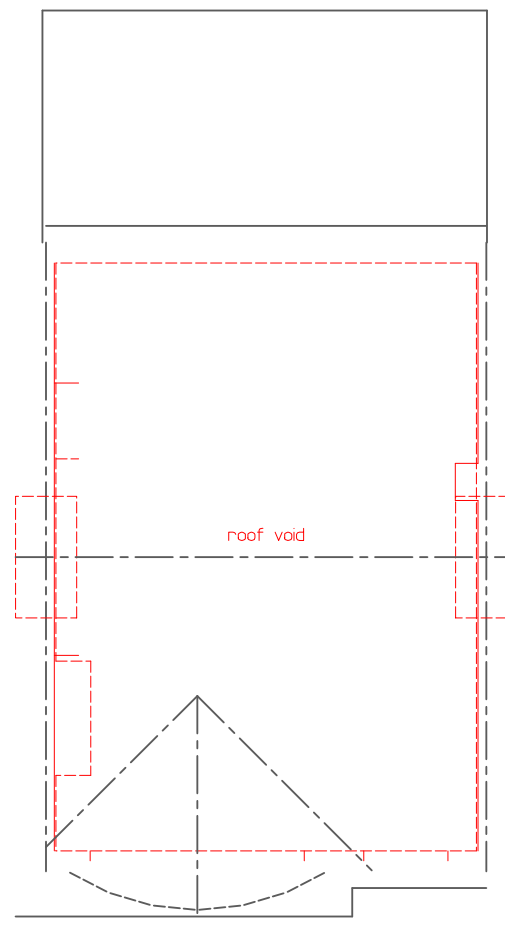

ROOF PLAN



Scale Bar

Revision	Date	Remarks

MARTYN COX ASSOCIATES Lower Farm Cottage, Upton Road, Upton Aylesbury, Bucks. HP17 8UA tel.no. 01296 749966 mobile 07590 849989 e-mail: martin.cox7@btconnect.com

Contract	Drawing Title
LOFT CONVERSION/EXTENSION 19, CORNWALL ROAD RUSLP	FLOOR PLANS AND ELEVATIONS PROPOSED AND EXISTING
Client	Scale
Mr. D. COLLADO	1:100 A1
Dwg. No.	Date
2503-p/01	May 25
Rev.	Drawn
	mc