

ALL DIMENSIONS TO BE CHECKED ON SITE. ANY DISCREPANCIES MUST BE REPORTED TO THE ARCHITECT FOR VERIFICATION PRIOR TO COMMENCEMENT OF THE EFFECTED WORKS. IF IN DOUBT ASK. THIS DRAWING IS COPYRIGHT.

| Rev No | Date       | Revision note      |
|--------|------------|--------------------|
| P1     | 24.08.2021 | Preliminary Issue. |




FRONT ELEVATION




REAR ELEVATION



SIDE ELEVATION

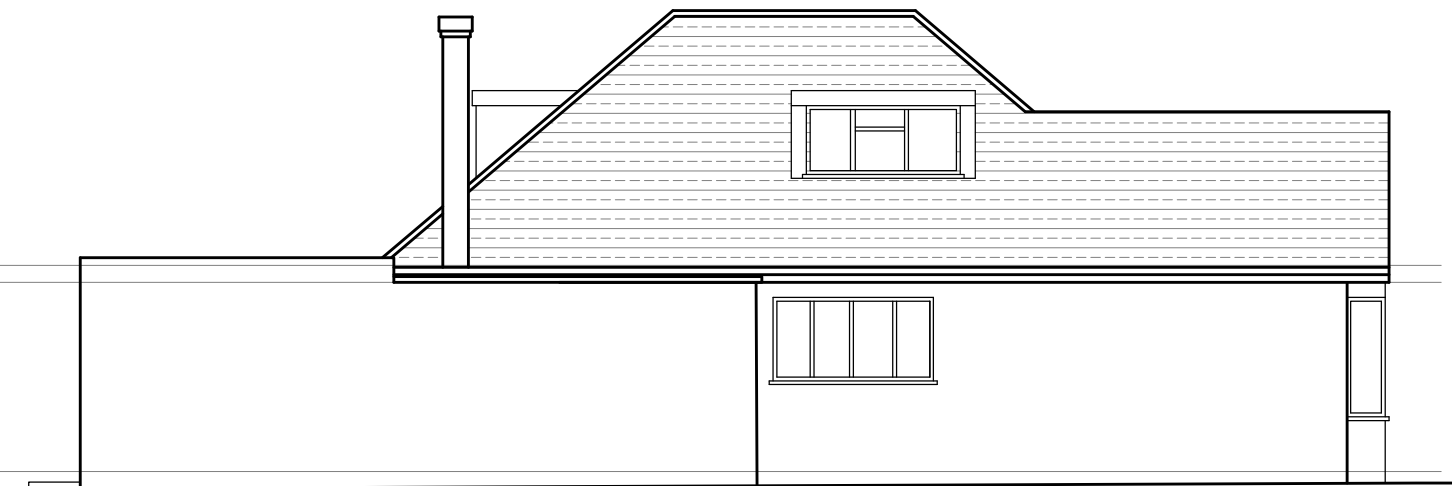

SIDE ELEVATION

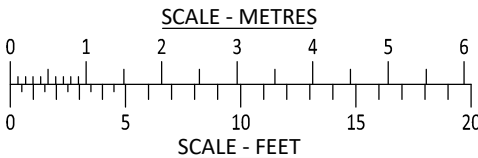

**jpb**  
architects

BROOK HOUSE  
54a COWLEY MILL ROAD  
UXBRIDGE UB8 2FX  
TEL: (01895) 272 446  
FAX: (01895) 272 483  
EMAIL: admin@jpbarchitects.co.uk

JOB TITLE  
23 ST GEORGES DRIVE,  
ICKENHAM,  
UXBRIDGE UB10 8HW

DRG TITLE  
EXISTING ELEVATION

SCALE  
1:100 @ A3

DATE  
MAY '21

JOB NO.  
11143

DRG NO.  
104

REV  
P1