


FOR CONSTRUCTION PURPOSES DO NOT SCALE FROM THIS DRAWING. ALL DIMENSIONS TO BE CHECKED ON SITE. ANY DISCREPANCIES MUST BE REPORTED TO THE ARCHITECT FOR VERIFICATION PRIOR TO COMMENCEMENT OF THE EFFECTED WORKS. IF IN DOUBT ASK. THIS DRAWING IS COPYRIGHT.

Rev No	Date	Revision note
--------	------	---------------


P1 26th Aug '22 Preliminary Issue.

A
B
C
D
E
F

A
B
C
D
E
F

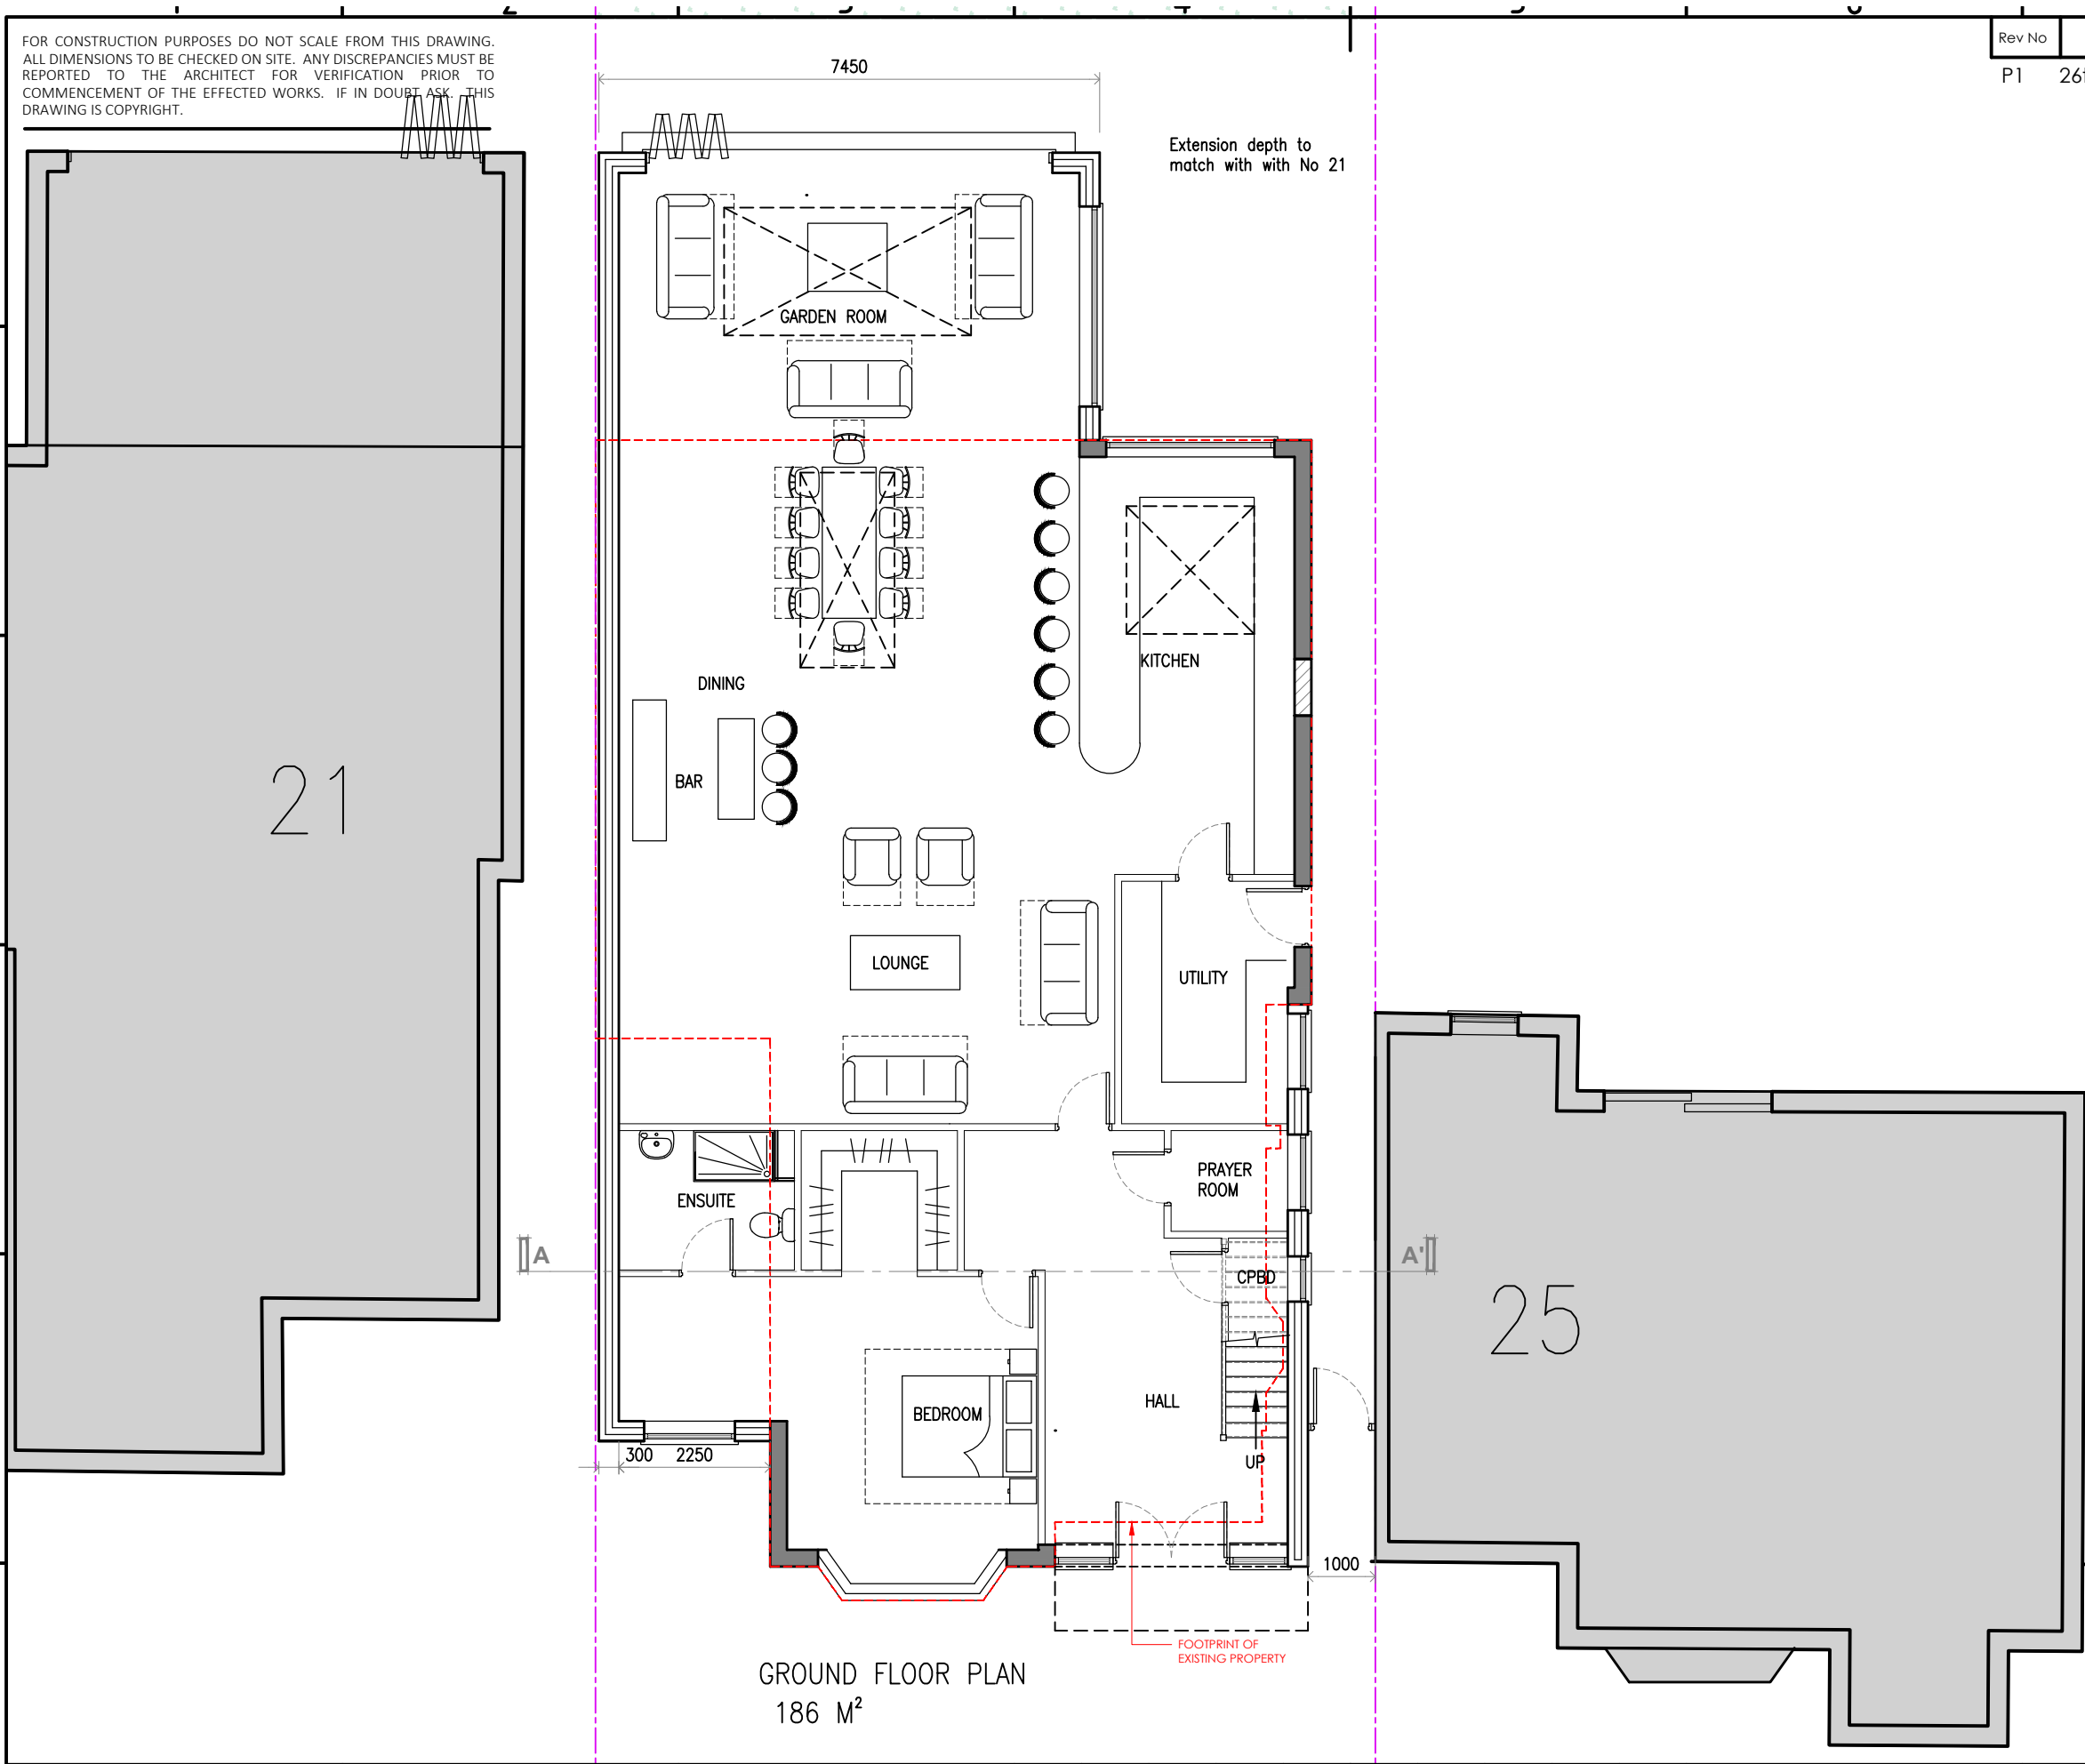

GROUND FLOOR PLAN
186 M²

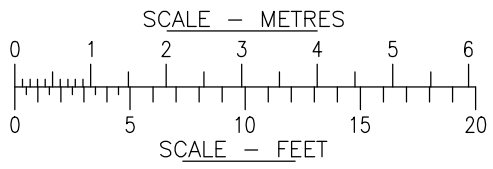

jpb
architects

BROOK HOUSE
54A COWLEY MILL ROAD
UXBRIDGE UB8 2FX
TEL: (01895) 272 446
FAX: (01895) 272 483
EMAIL: admin@jpbarchitects.co.uk

JOB TITLE
23 ST GEORGES DRIVE,
ICKENHAM,
UXBRIDGE UB10 8HW

DRG TITLE
PROPOSED GROUND FLOOR PLAN

SCALE 1:100 @ A3	DATE AUG '22
JOB NO. 11143	DRG NO. 411
REV P1	