


FOR CONSTRUCTION PURPOSES DO NOT SCALE FROM THIS DRAWING.
ALL DIMENSIONS TO BE CHECKED ON SITE. ANY DISCREPANCIES MUST BE
REPORTED TO THE ARCHITECT FOR VERIFICATION PRIOR TO
COMMENCEMENT OF THE EFFECTED WORKS. IF IN DOUBT ASK. THIS
DRAWING IS COPYRIGHT.


Rev No	Date	Revision note
P1	26th Aug '22	Preliminary Issue.
P2	16th Nov '22	Single storey rear extension depth reduced
P3	24th Jan '23	Single storey rear extension depth further reduced
P4	31st Jan '23	Single storey side extension width reduced

A
B
C
D
E
F

A
B
C
D
E
F

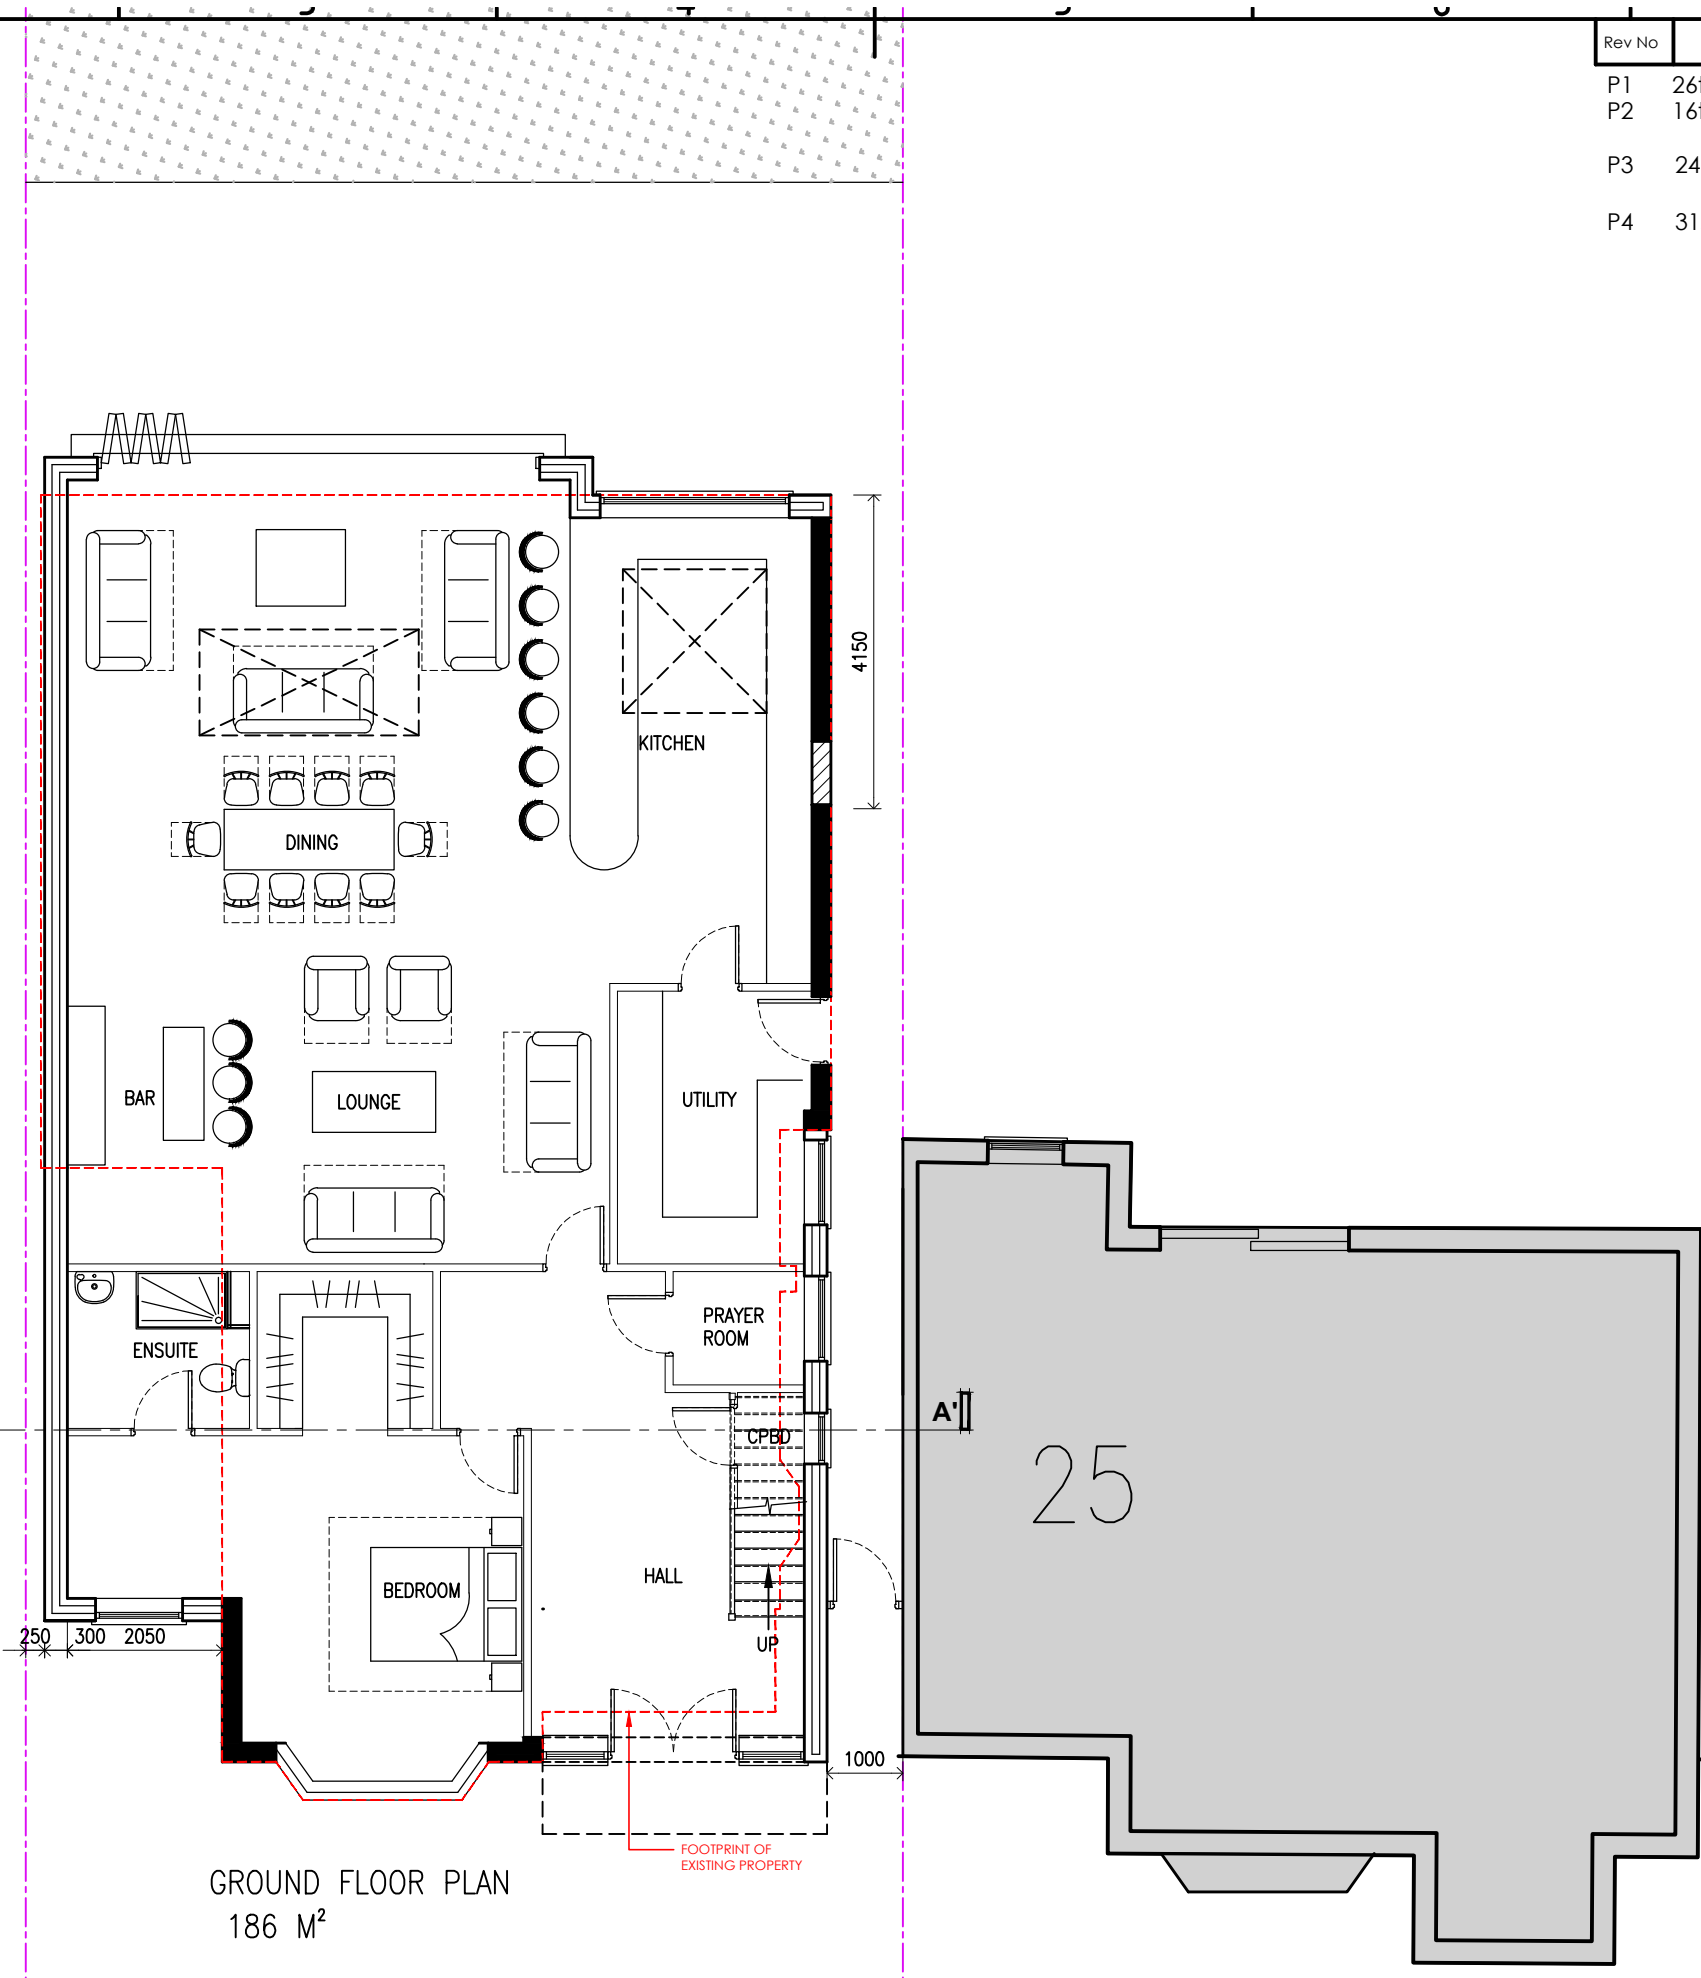

GROUND FLOOR PLAN
186 M²

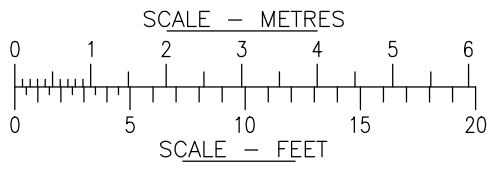

jpb
architects

BROOK HOUSE
54A COWLEY MILL ROAD
UXBRIDGE UB8 2FX
TEL: (01895) 272 446
FAX: (01895) 272 483
EMAIL: admin@jpbarchitects.co.uk

JOB TITLE
23 ST GEORGES DRIVE,
ICKENHAM,
UXBRIDGE UB10 8HW

DRG TITLE
PROPOSED GROUND FLOOR PLAN

SCALE		DATE
1:100 @ A3		AUG '22
JOB NO.	DRG NO.	REV
11143	411	P4