

FOR CONSTRUCTION PURPOSES DO NOT SCALE FROM THIS DRAWING. ALL DIMENSIONS TO BE CHECKED ON SITE. ANY DISCREPANCIES MUST BE REPORTED TO THE ARCHITECT FOR VERIFICATION PRIOR TO COMMENCEMENT OF THE EFFECTED WORKS. IF IN DOUBT ASK. THIS DRAWING IS COPYRIGHT.

Rev No	Date	Revision note
P1	26th Aug '22	Preliminary Issue.
P2	16th Nov '22	Single storey rear extension depth reduced

A

B

C

D

E

F

A


B

C

D


E

F

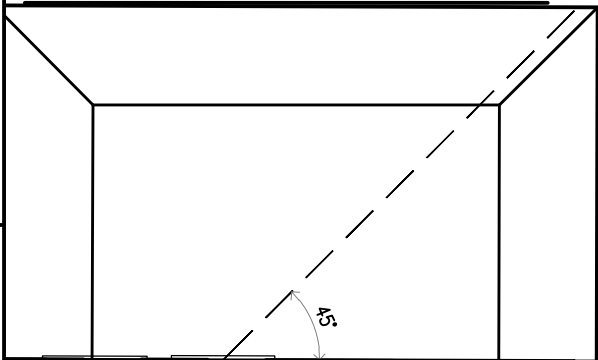



INDICATIVE

21

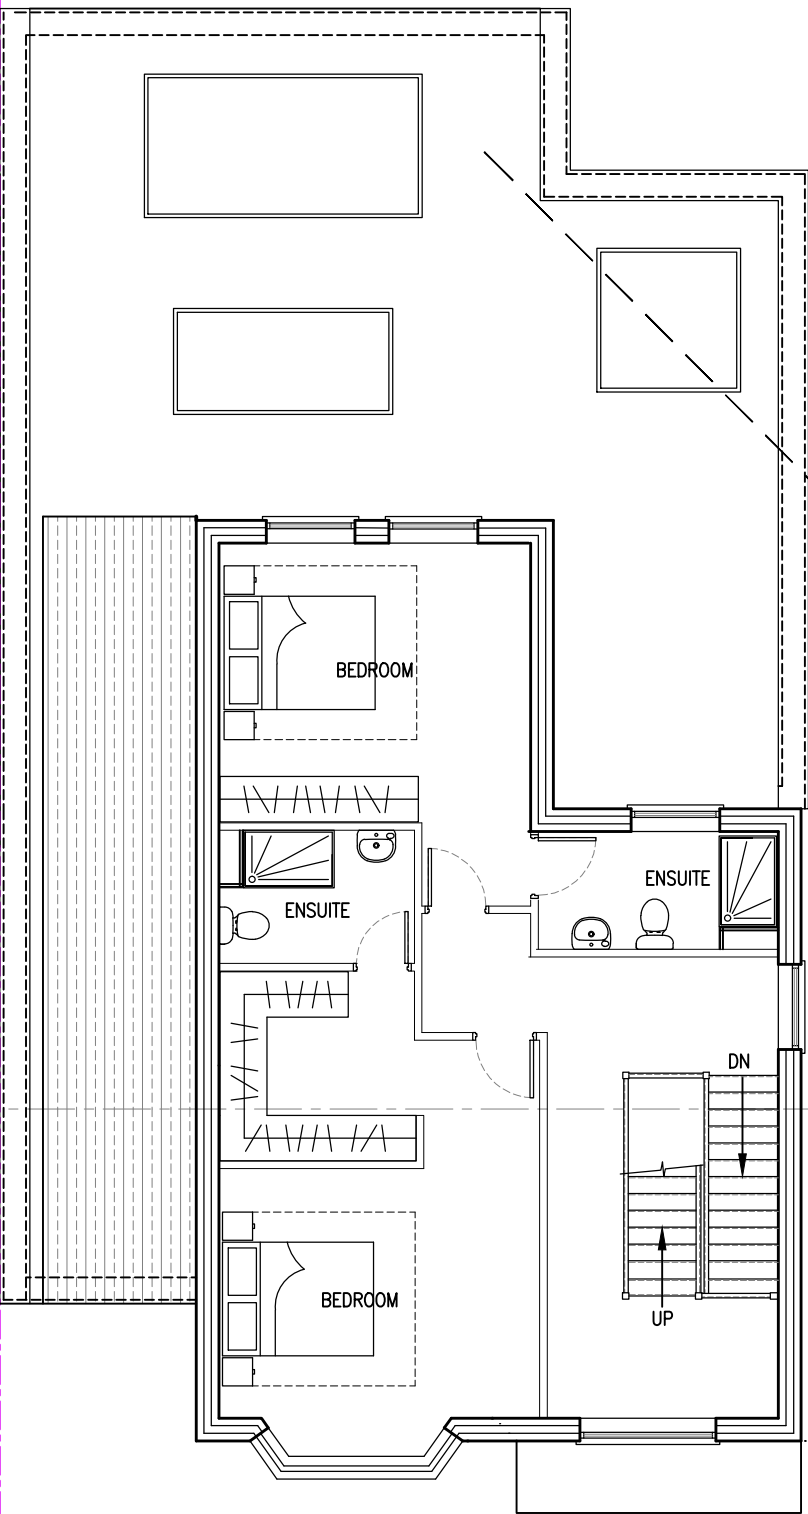

FIRST FLOOR PLAN

74 M²

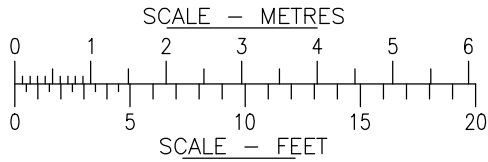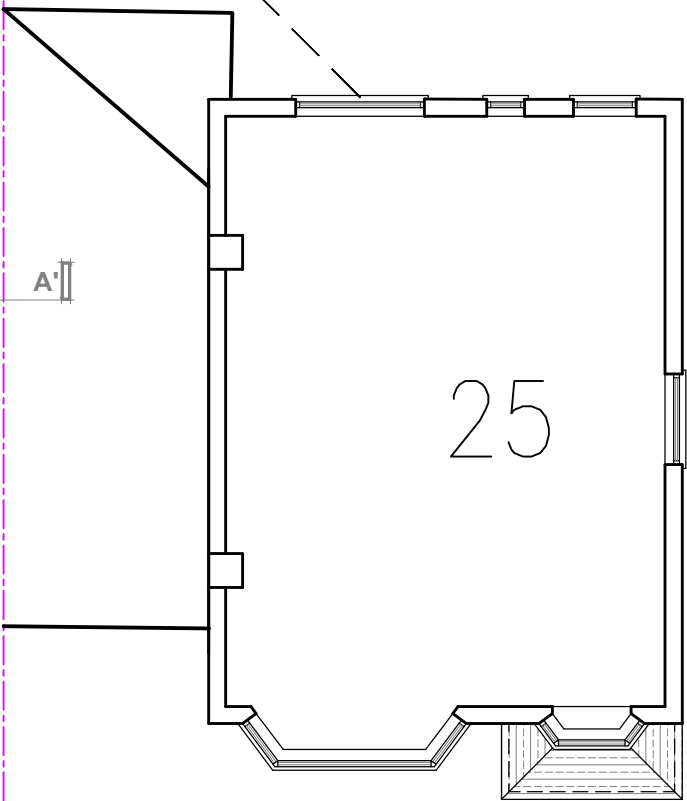

jpb
architects

BROOK HOUSE
54A COWLEY MILL ROAD
UXBRIDGE UB8 2FX
TEL: (01895) 272 446
FAX: (01895) 272 483
EMAIL: admin@jpbarchitects.co.uk

JOB TITLE
23 ST GEORGES DRIVE,
ICKENHAM,
UXBRIDGE UB10 8HW

DRG TITLE
PROPOSED FIRST FLOOR PLAN

SCALE
1:100 @ A3

DATE
AUG '22

JOB NO.
11143

DRG NO.
412

REV
P2