



FOR CONSTRUCTION PURPOSES DO NOT SCALE FROM THIS DRAWING.  
ALL DIMENSIONS TO BE CHECKED ON SITE. ANY DISCREPANCIES MUST BE  
REPORTED TO THE ARCHITECT FOR VERIFICATION PRIOR TO  
COMMENCEMENT OF THE EFFECTED WORKS. IF IN DOUBT ASK. THIS  
DRAWING IS COPYRIGHT.

| Rev No | Date         | Revision note                              |
|--------|--------------|--------------------------------------------|
| P1     | 26th Aug '22 | Preliminary Issue.                         |
| P2     | 24th Jan '23 | Single storey rear extension amended       |
| P3     | 31st Jan '23 | Single storey side extension width reduced |


RIDGE HEIGHT OF NO 25

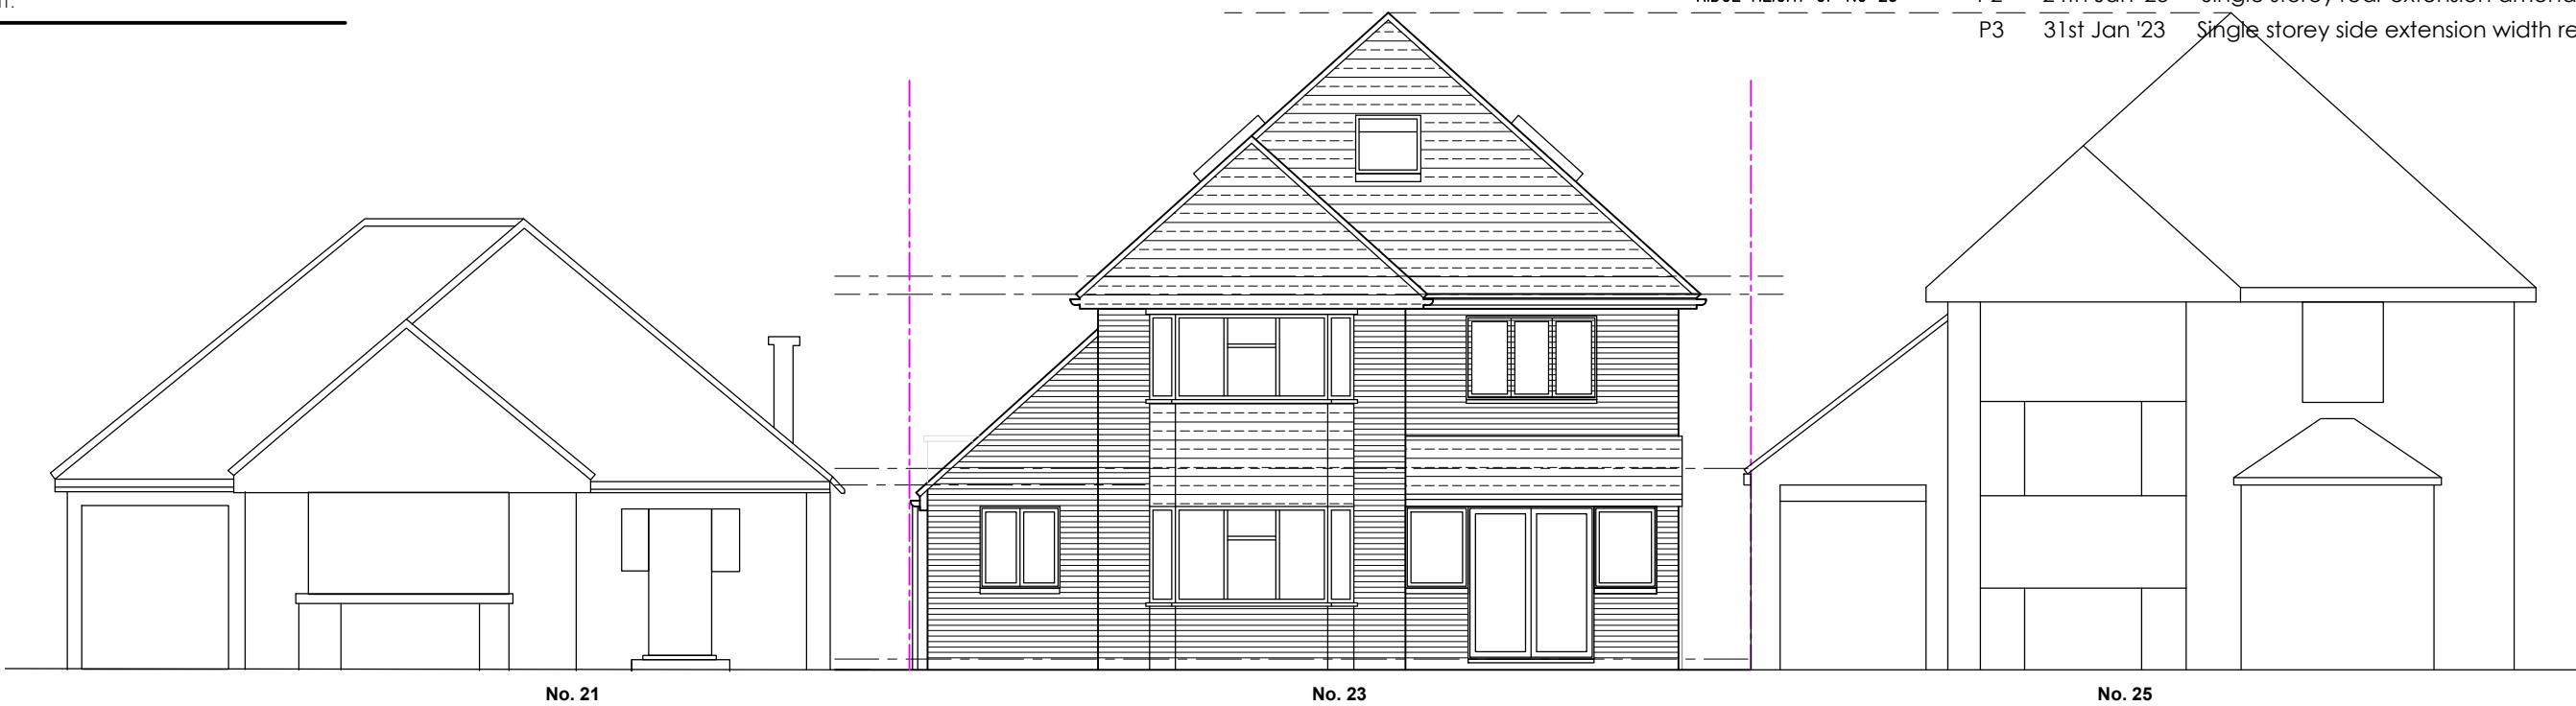

REAR ELEVATION

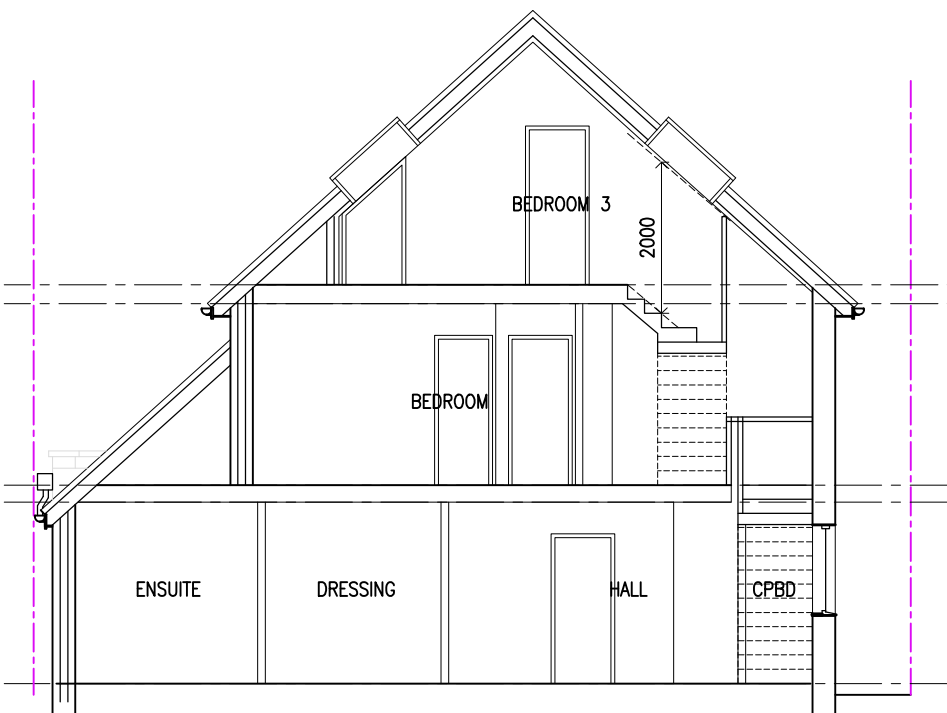

SECTION A-A

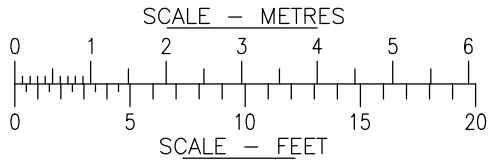

**jpb**  
**architects**

B R O O K   H O U S E  
54A COWLEY MILL ROAD  
UXBRIDGE   UB8 2FX  
  
TEL :   (01895) 272 446  
FAX :   (01895) 272 483  
EMAIL :   a d m i n @  
j p b a r c h i t e c t s . c o . u k

JOB TITLE  
23 ST GEORGES DRIVE,  
ICKENHAM,  
UXBRIDGE UB10 8HW

DRG TITLE  
PROPOSED FRONT AND REAR ELEVATIONS

SCALE  
1:100 @ A3

DATE  
AUG '22

JOB NO.   DRG NO.   REV  
11143   420   P3