


Existing Front Elevation Facing St Georges Drive
Scale 1:50 @ A1.

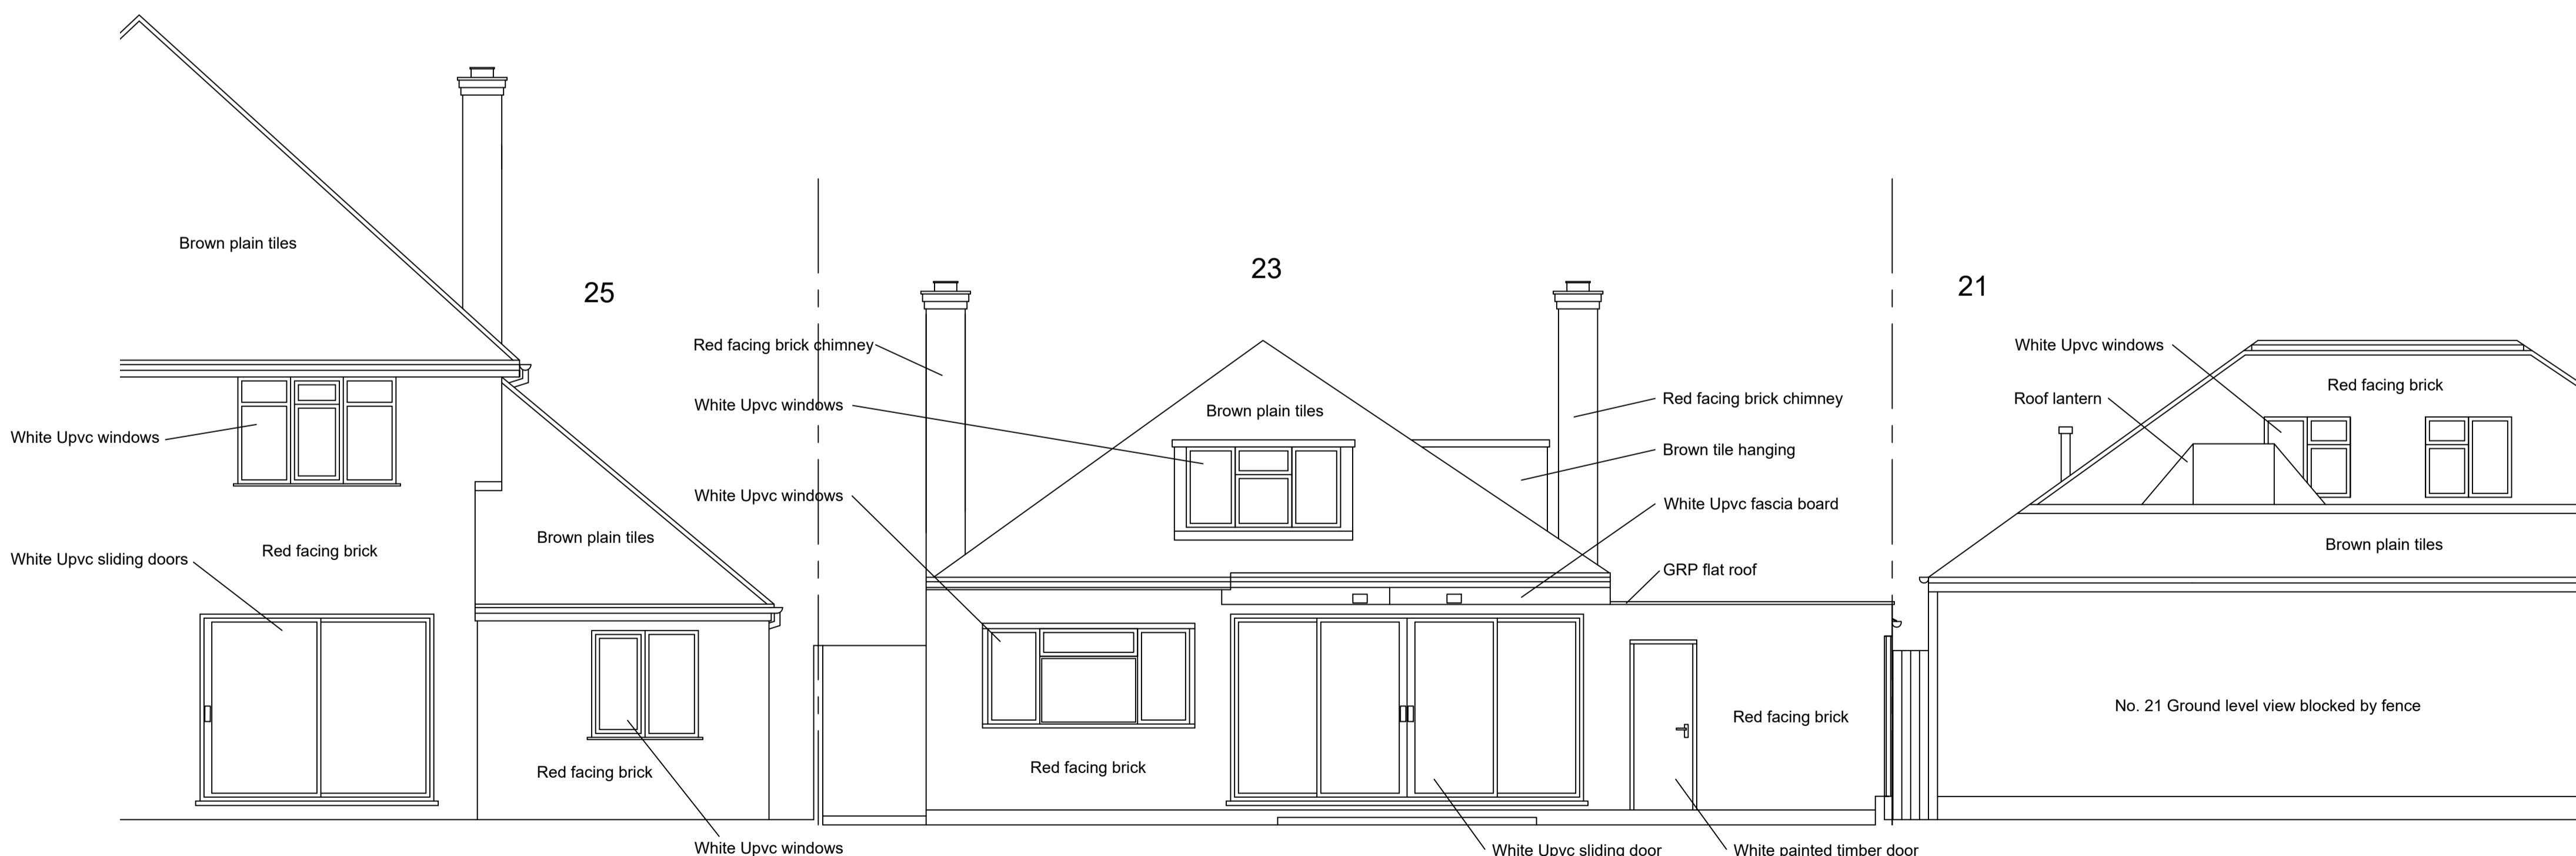

Existing Rear Elevation Facing Garden
Scale 1:50 @ A1.

PLANNING APPLICATION

0m 1m 2m 3m 4m 5m
Scale 1:50 @ A1

revn	date	by	chkd
CDRB	9 Mill Court, Bradwell, Kenilworth, Warwickshire, CV8 1JB.		
job title			
Single storey side and rear extension, erection of first floor and loft conversion at 23 St Georges Drive, Ickenham, Uxbridge, UB10 8HW.			
drawing title			
Existing Front and Rear Elevation			
scale drawn by date checked by			
1:50 @ A1	ac	November 2023	CDRB
job no.	drawing no.	revision	
T2699	AL (P) 05	-	