


Proposed First Floor Plan

Scale 1:50 @ A1.

GENERAL NOTES

DRAWING CAN BE SCALED FOR PLANNING PURPOSES ONLY BUT IF IN ANY DOUBT ABOUT A DIMENSION OR ANY OF THE DRAWN INFORMATION PLEASE ASK CDRB ARCHITECTS LTD IMMEDIATELY.

PLANNING APPLICATION

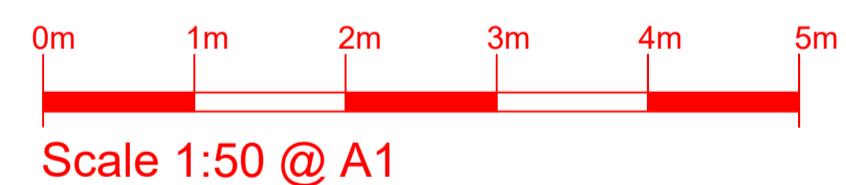

revn	date		by	chkcd
		cdrb architects ltd 9 Millar Court, Station Road, Kenilworth, Warwickshire. CV8 1JD.		
job title				
Single storey side and rear extension, erection of first floor and loft conversion at 23 St Georges Drive, Ickenham, Uxbridge, UB10 8HW.				
drawing title				
Proposed First Floor Plan				
scale	drawn by	date	checked by	
1:50 @ A1	ac	November 2023	CDRB	
job no.	drawing no.	revision		
T2699	AL (P) 07	-		