


GENERAL NOTES

DRAWING CAN BE SCALED FOR PLANNING PURPOSES ONLY BUT IF IN ANY DOUBT ABOUT A DIMENSION OR ANY OF THE DRAWN INFORMATION PLEASE ASK CDRB ARCHITECTS LTD IMMEDIATELY.

PLANNING APPLICATION

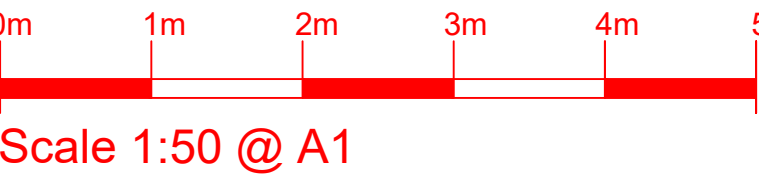

revn	date	by	chkd
<div><div><div>CDRB</div><div>cdrb architects ltd 9 Millar Court, Station Road, Kenilworth, Warwickshire, CV8 1JD</div></div></div>			
Job title			
Single storey side and rear extension, erection of first floor and loft conversion at 23 St Georges Drive, Ickenham, Uxbridge, UB10 8HW.			
drawing title			
Proposed Roof Plan			
scale	drawn by	date	checked by
1:50 @ A1	ac	November 2023	CDRB
job no.	drawing no.	revision	
T2699	AL (P) 09	-	

Proposed Roof Plan
Scale 1:50 @ A1.