



Note: This Drawing is for planning purpose and should not be used for construction.
All dimensions should be confirmed on site and any deviation should be reported back to designer.


BW Brick Work

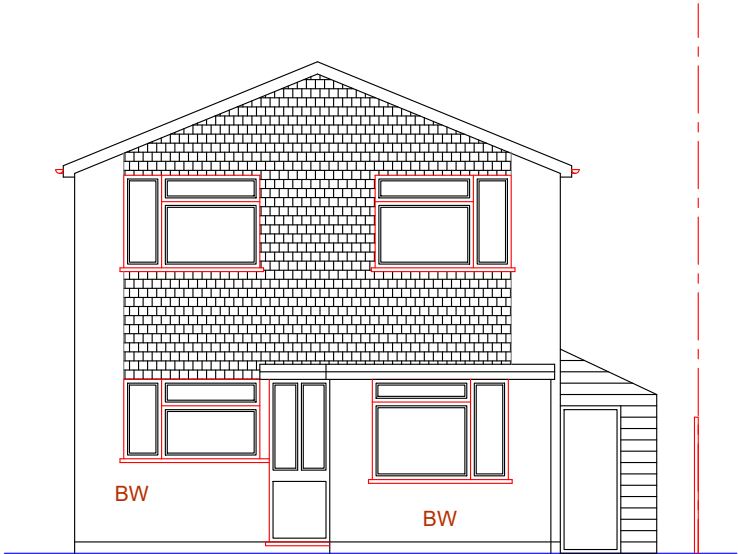


Existing Front Elevation

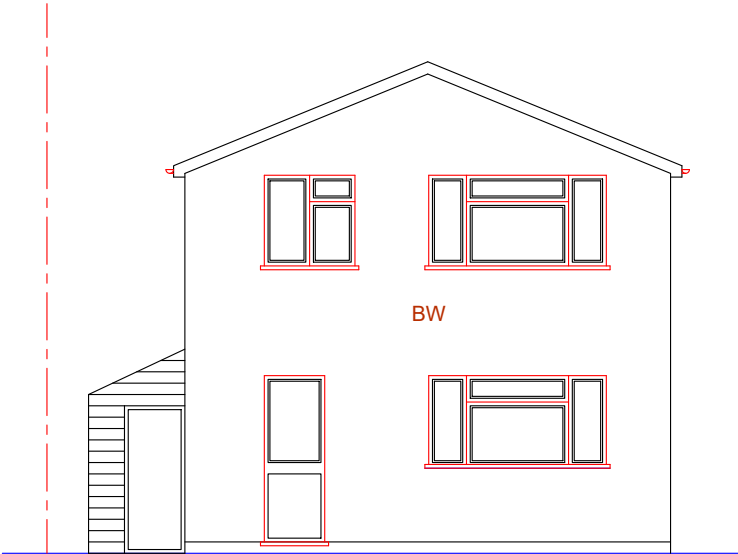

Existing Rear Elevation

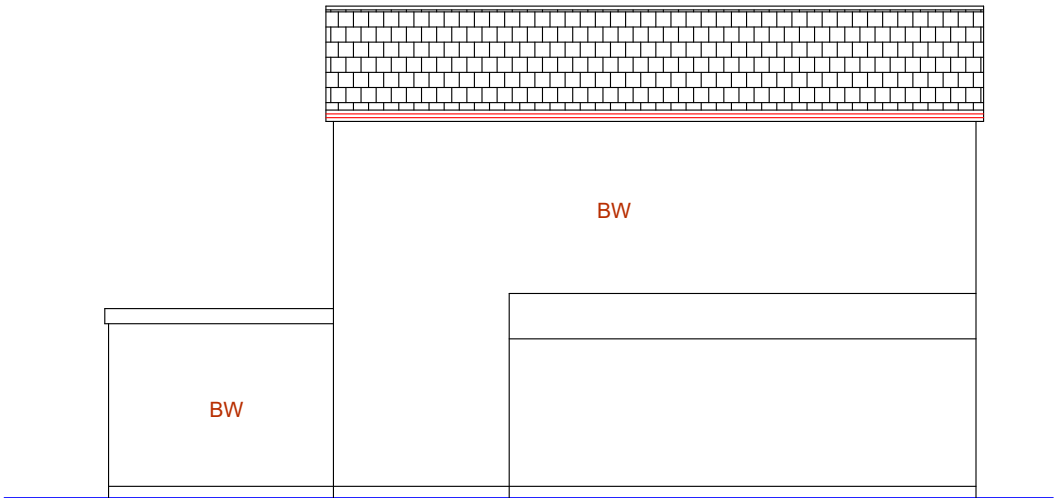

Existing Side Elevation (RHS)

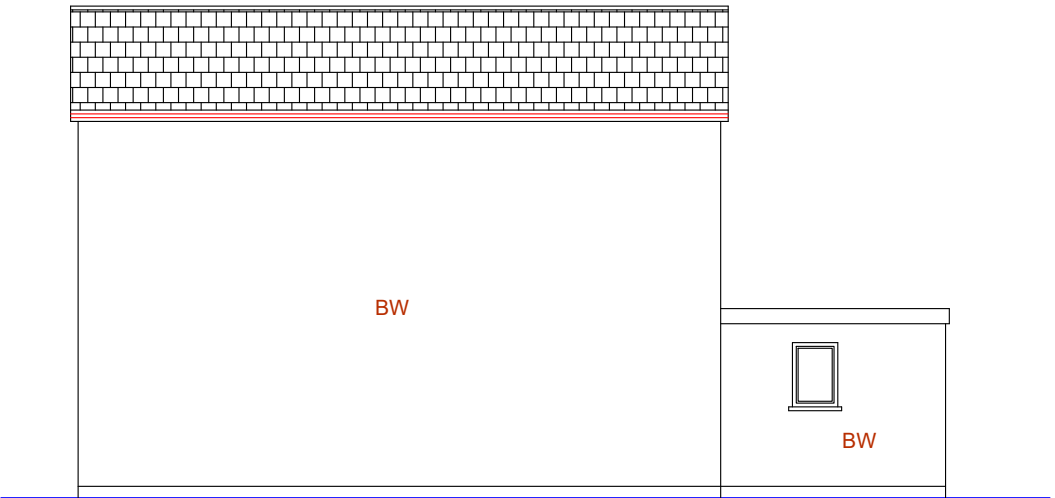

Existing Side Elevation (LHS)

Proposed Development:
New Front Porch

Site Address:
108 Fairway Avenue
West Drayton
UB7 7AP


Revisions:

Rev	Date	Description
A	16/02/2023	

Drawing Description:
Existing Elevations

Drawing No:
ART/2023/FP108FW/EE

Scale: 1:100
Paper Size: A3
Sheet No: 2 of 5

 

ART CONSULTANTS (UK) LTD
113 LONG LANE
STANWELL
TW19 7AL
M:07960071377
E: ARTCONSULTANTSUK@GMAIL.COM