


Note: This Drawing is for planning purpose and should not be used for construction.  
All dimensions should be confirmed on site and any deviation should be reported back to designer.

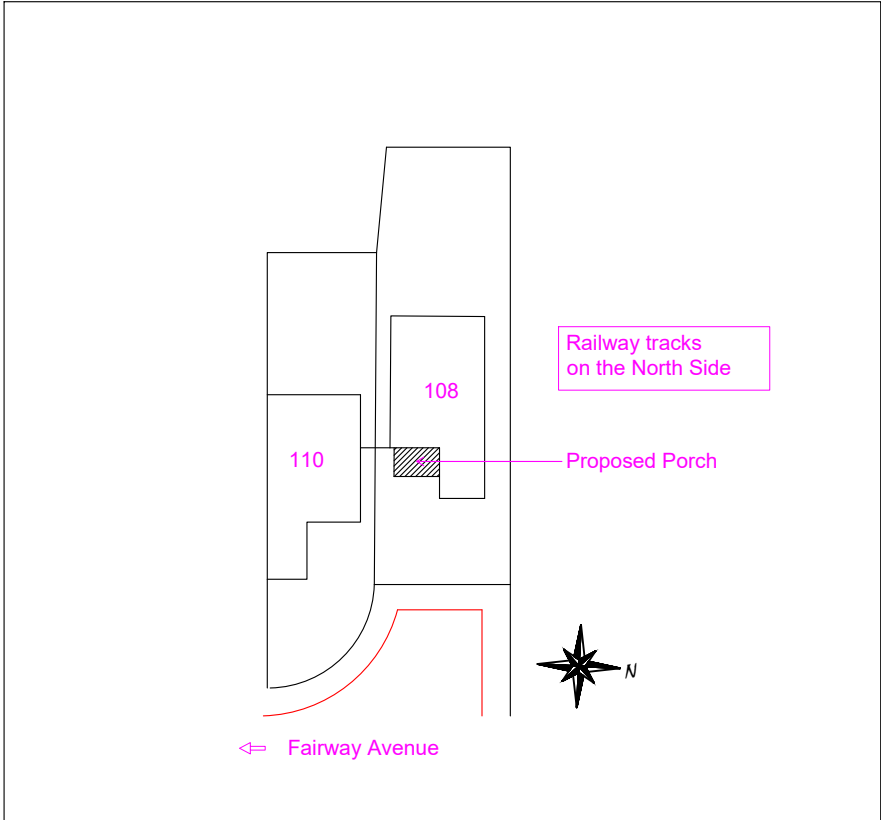

Site Plan @ Scale 1:500



Location Plan @ 1:1250

**Proposed Development:**  
New Front Porch

**Site Address:**  
108 Fairway Avenue  
West Drayton  
UB7 7AP

| Revisions: |            |             |
|------------|------------|-------------|
| Rev        | Date       | Description |
| A          | 16/02/2023 |             |
|            |            |             |
|            |            |             |
|            |            |             |

**Drawing Description:**  
Site plan & Location Plan

**Drawing No:**  
ART/2023/FP108FW/SPLP

Scale: 1:500, 1:1250  
Paper Size: A3  
Sheet No: 4 of 5

0

5

10

15

20M

1:500

0

25

50M

1:1250

ART CONSULTANTS (UK) LTD  
113 LONG LANE  
STANWELL  
TW19 7AL  
M:07960071377  
E: ARTCONSULTANTSUK@GMAIL.COM