



APPLICATION FOR PERMITTED DEVELOPMENT
FOR A LOFT CONVERSION, OUTBUILDING & PORCH

SITE LOCATION PLAN
AREA 2 HA
SCALE 1:1250 on A4
CENTRE COORDINATES: 509866, 180188

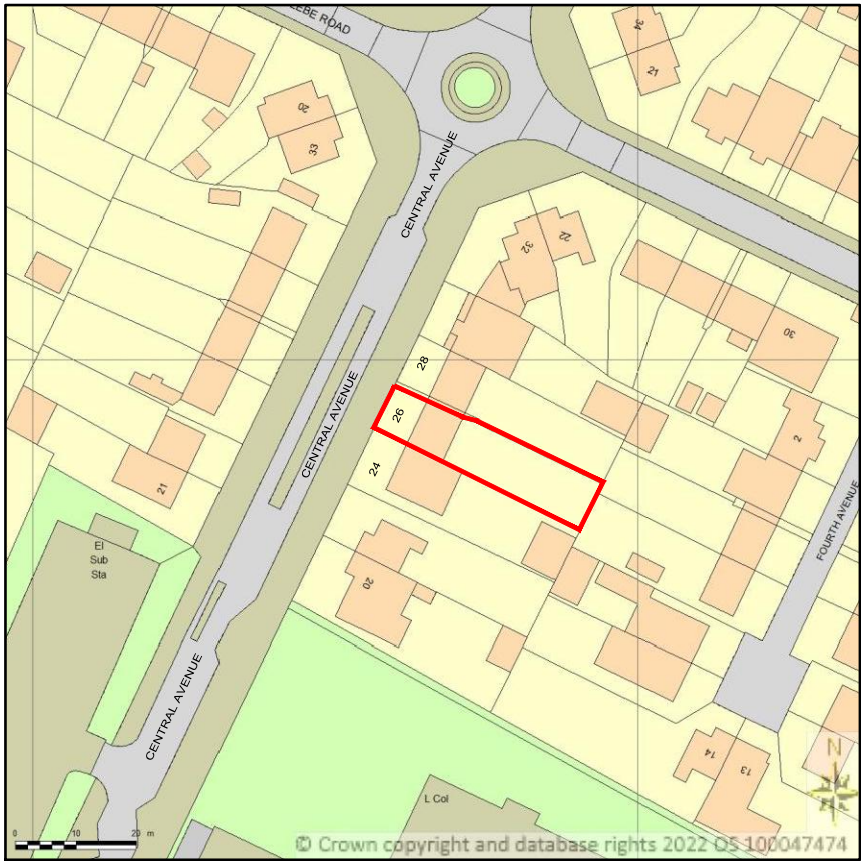

Supplied by Streetwise Maps Ltd
www.streetwise.net
Licence No: 100047474
05/09/2022 20:33

LOCATION PLAN
SCALE - 1: 1250.

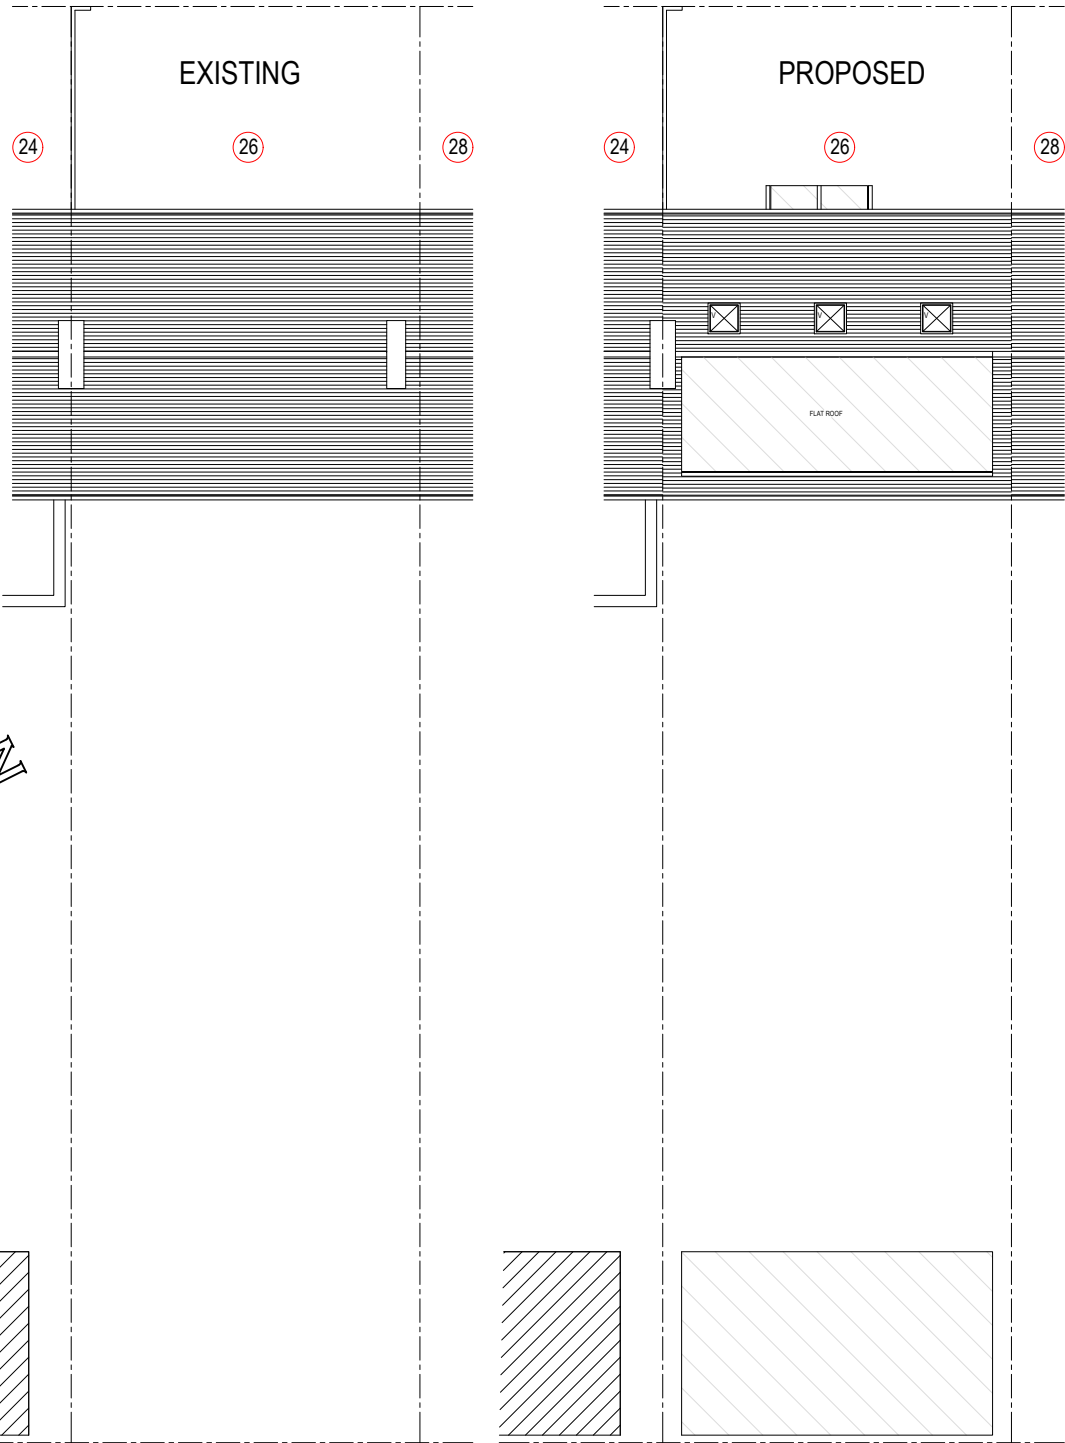

SITE PLAN
SCALE - 1: 200.

NOTES:

NOT FOR CONSTRUCTION

Client
Mr & Mrs Langani

Job Title
26 CENTRAL AVENUE, HAYES, UB3 2BX

Scale
1 : 1250/ 1: 200.

Drawn by GSK

Date AUG 2022

Size
A3

No.	DESCRIPTION	DATE
Drawing Title LOCATION PLAN & SITE PLAN		
Drawing No. 1031	P	01