




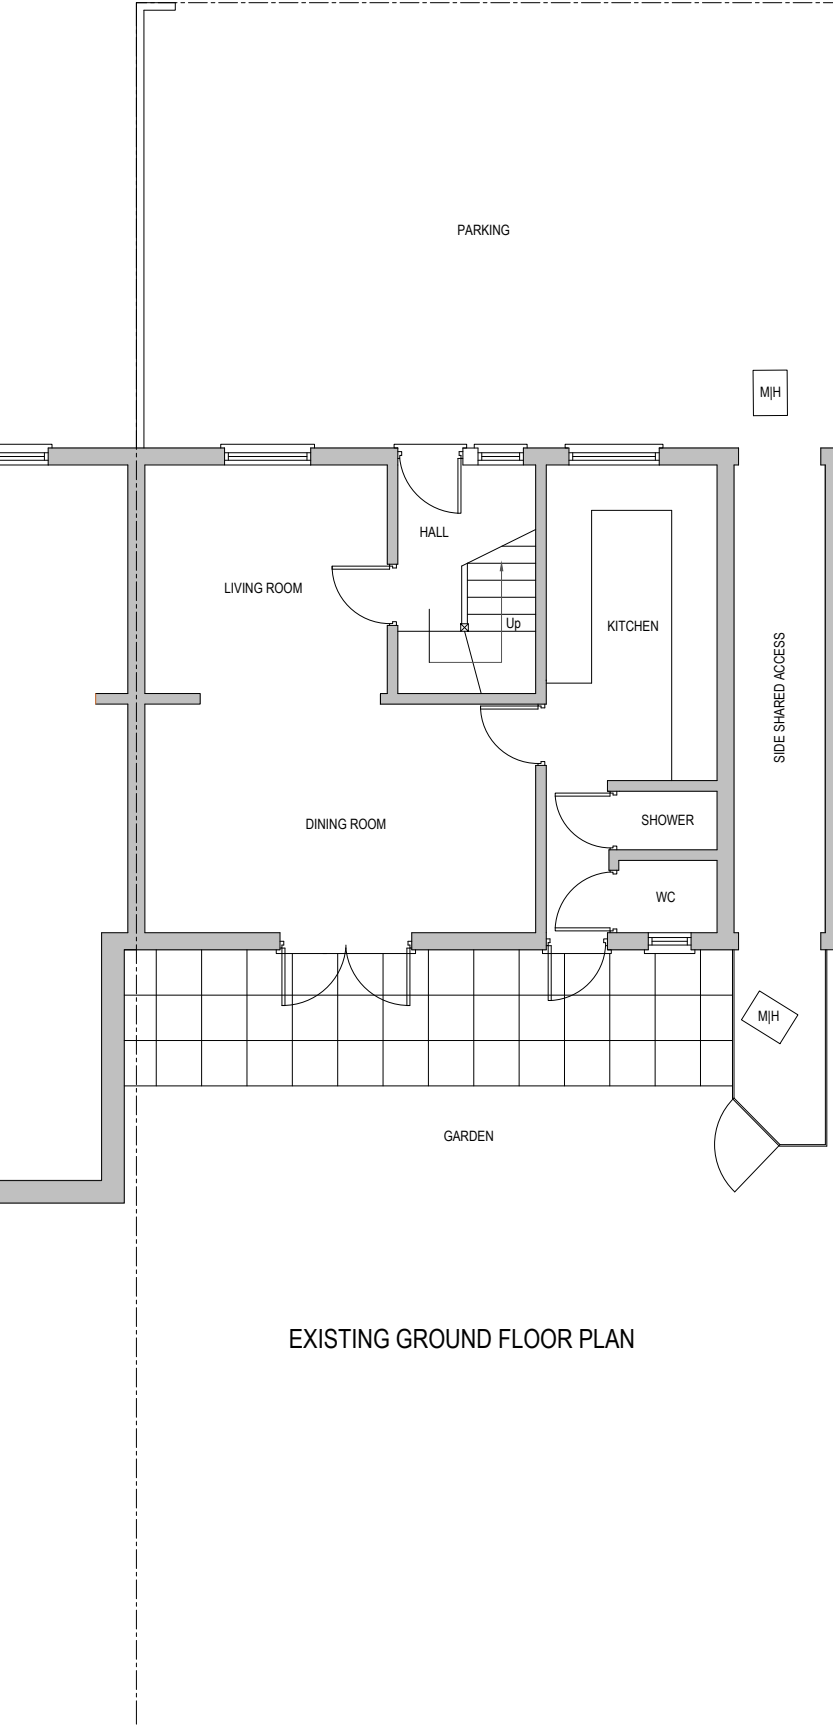

EXISTING GROUND FLOOR PLAN

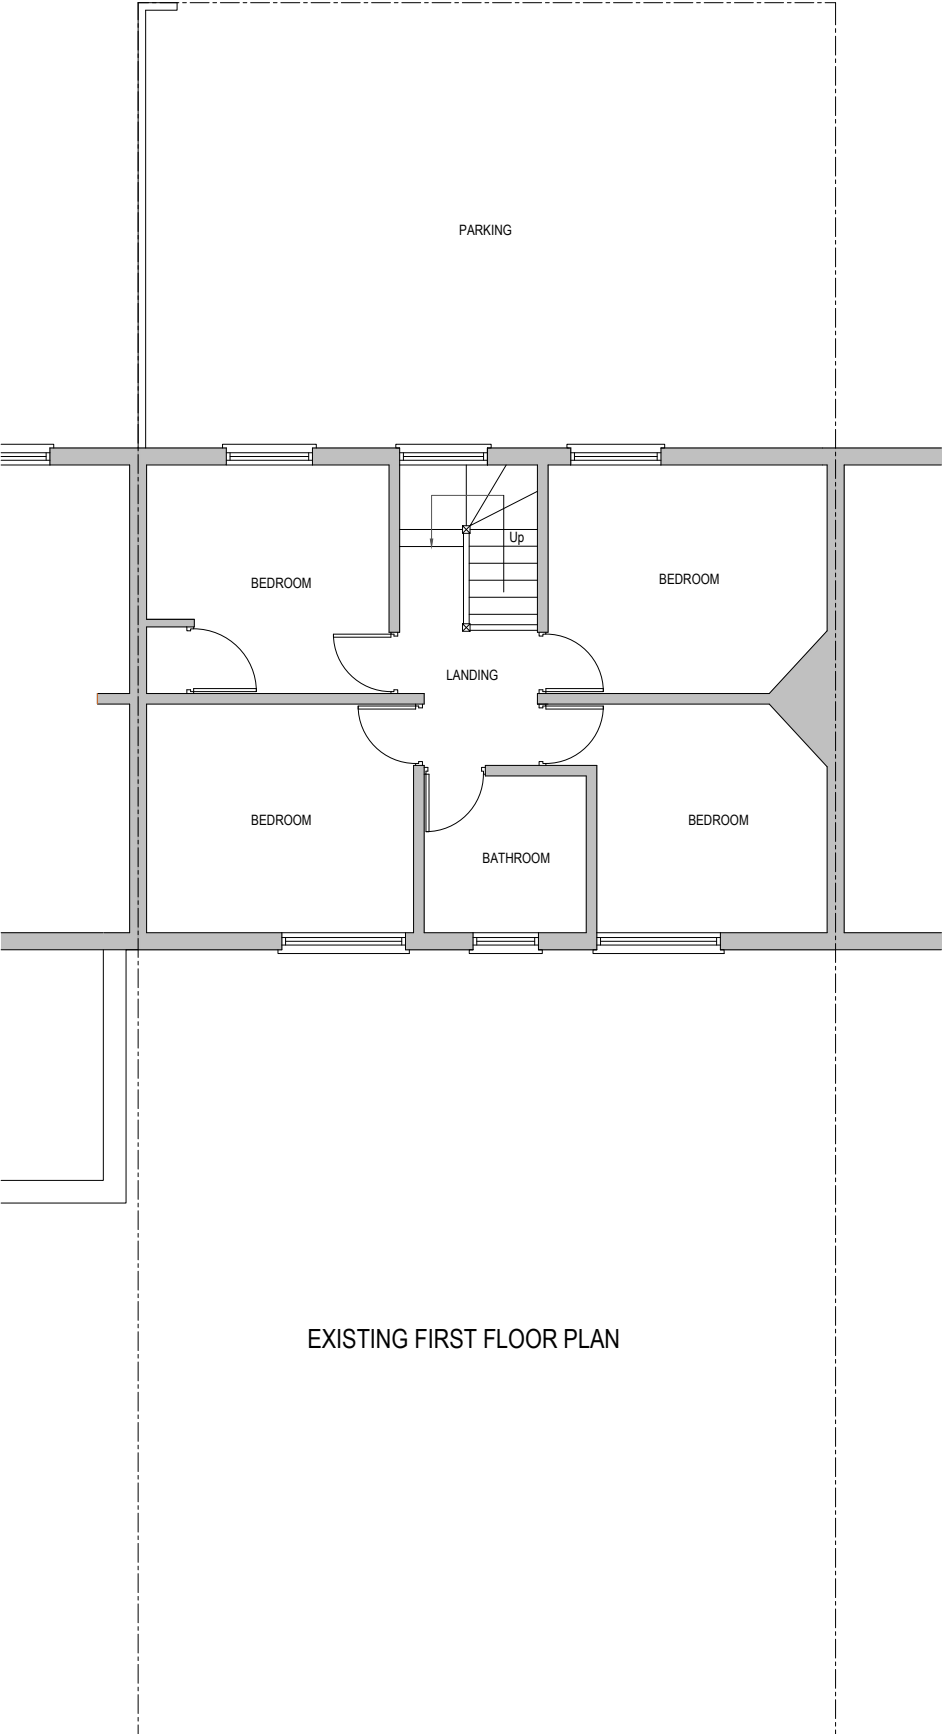

EXISTING FIRST FLOOR PLAN

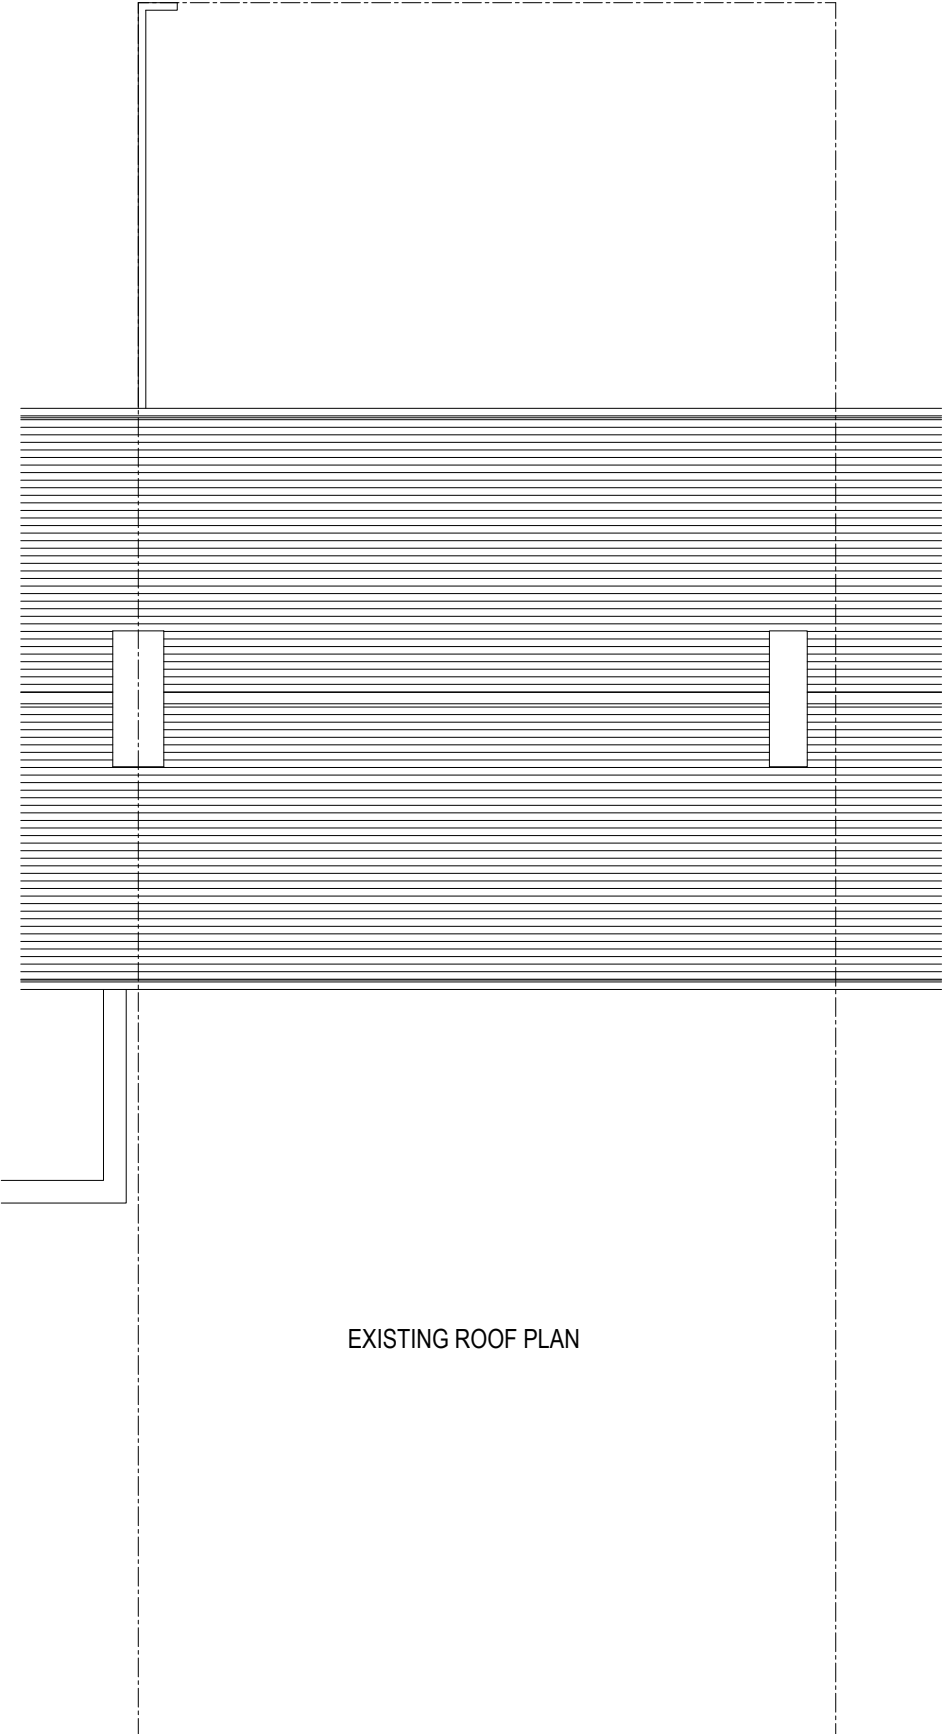

EXISTING ROOF PLAN



SCALE - 1 : 100.

K

KALSI DESIGN

Architectural & Building Control Plans  
& Structural Design Services

20 Harrowdene Road  
North Wembley, Middlesex, HA0 2JB.  
Tel: 07930966049 Email: gskalsi@btinternet.com

NOTES:

NOT FOR CONSTRUCTION

Client  
Mr & Mrs Langani

Job Title  
26 CENTRAL AVENUE, HAYES, UB3 2BX

Scale  
1: 100.

Drawn by  
GSK

Date  
AUG 2022

Size  
A3

Drawing Title  
EXISTING FLOOR PLANS

Drawing No.  
1031

P

02