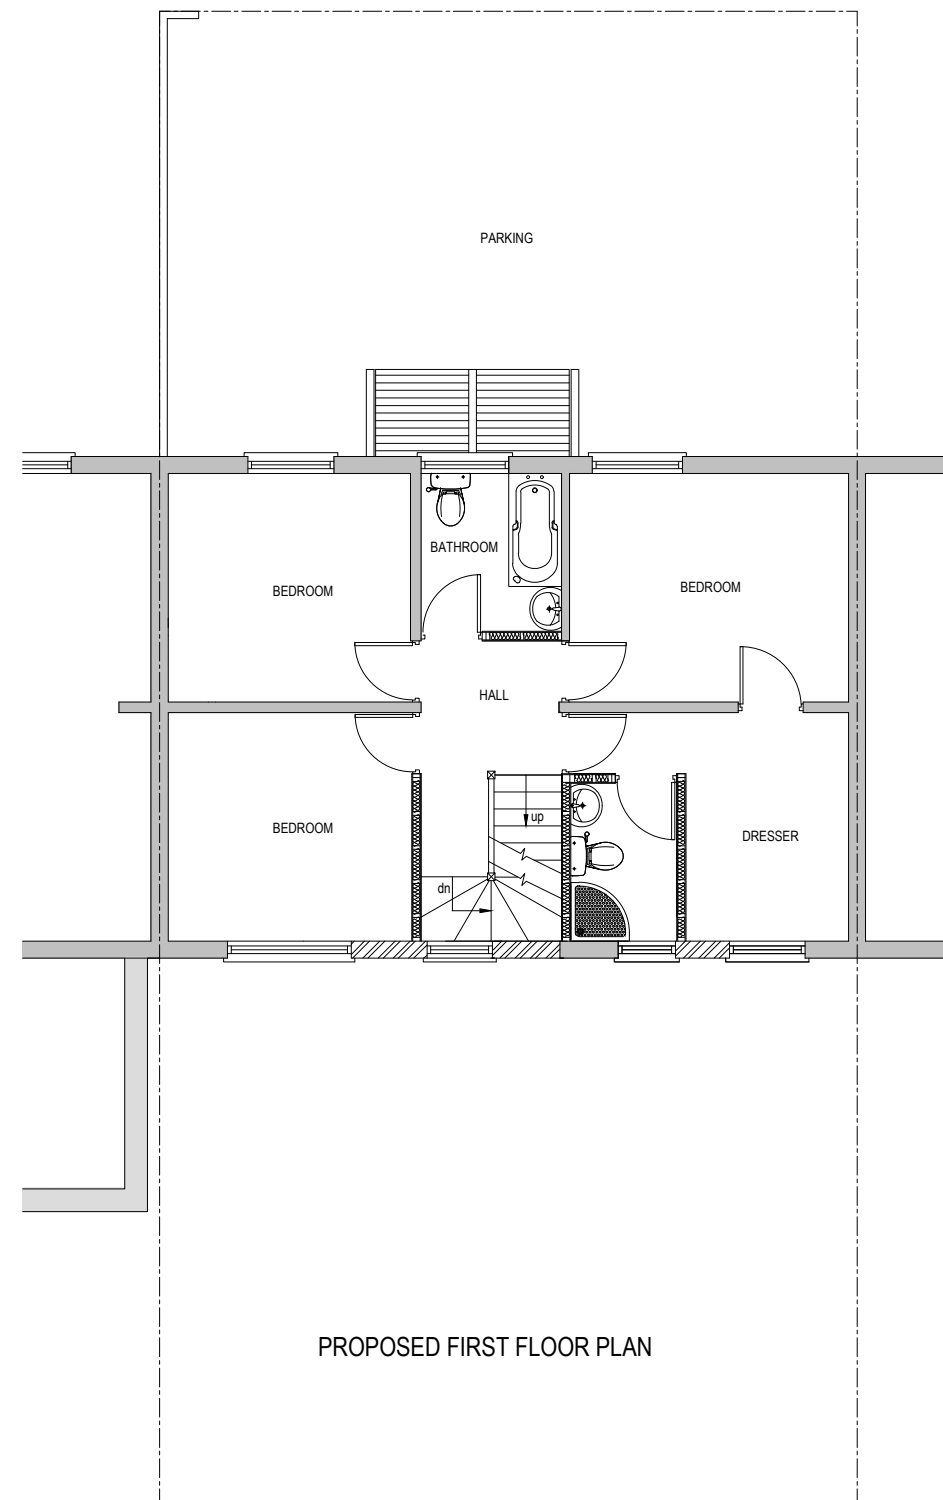
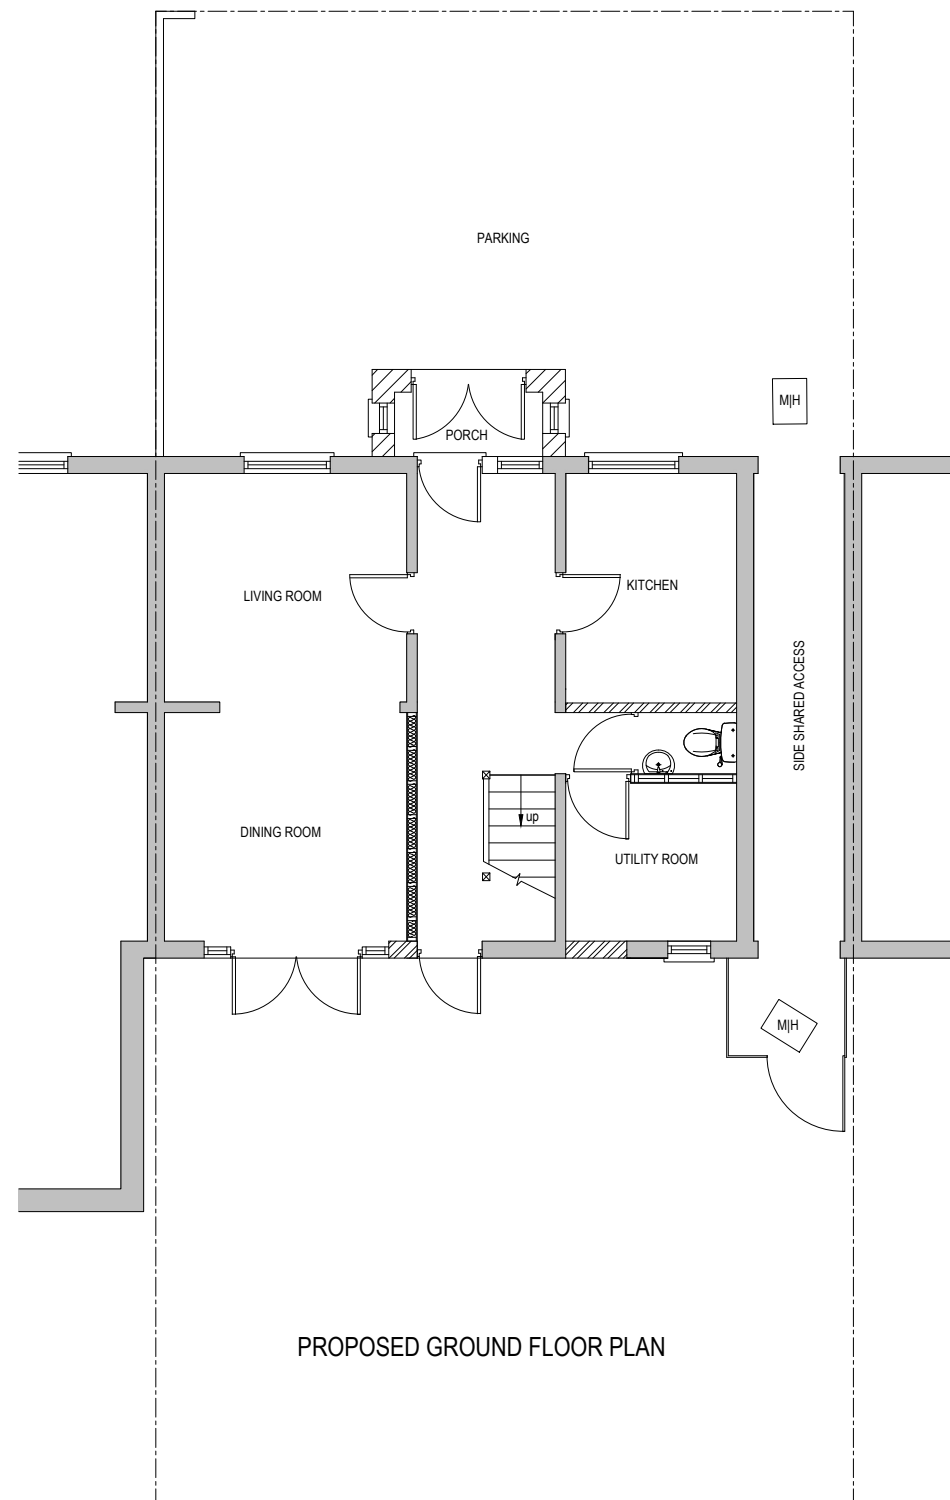
 


 KALSI DESIGN Architectural & Building Control Plans & Structural Design Services 20 Harrowdene Road North Wembley, Middlesex, HA0 2JB. Tel: 07930966049 Email: gskalsi@btinternet.com	NOTES:	Client Mr & Mrs Langani	Scale 1: 100.	Size A3	Drawing Title PROPOSED FLOOR PLANS			
		Job Title 26 CENTRAL AVENUE, HAYES, UB3 2BX	Drawn by GSK		Drawing No. 1031	P	04	A
	NOT FOR CONSTRUCTION	Date AUG 2022						