



KEY

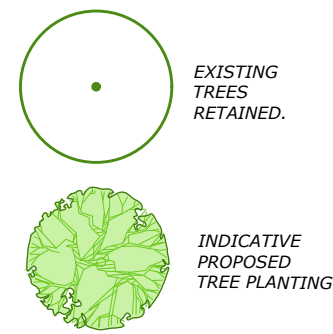

Electric Sub Station

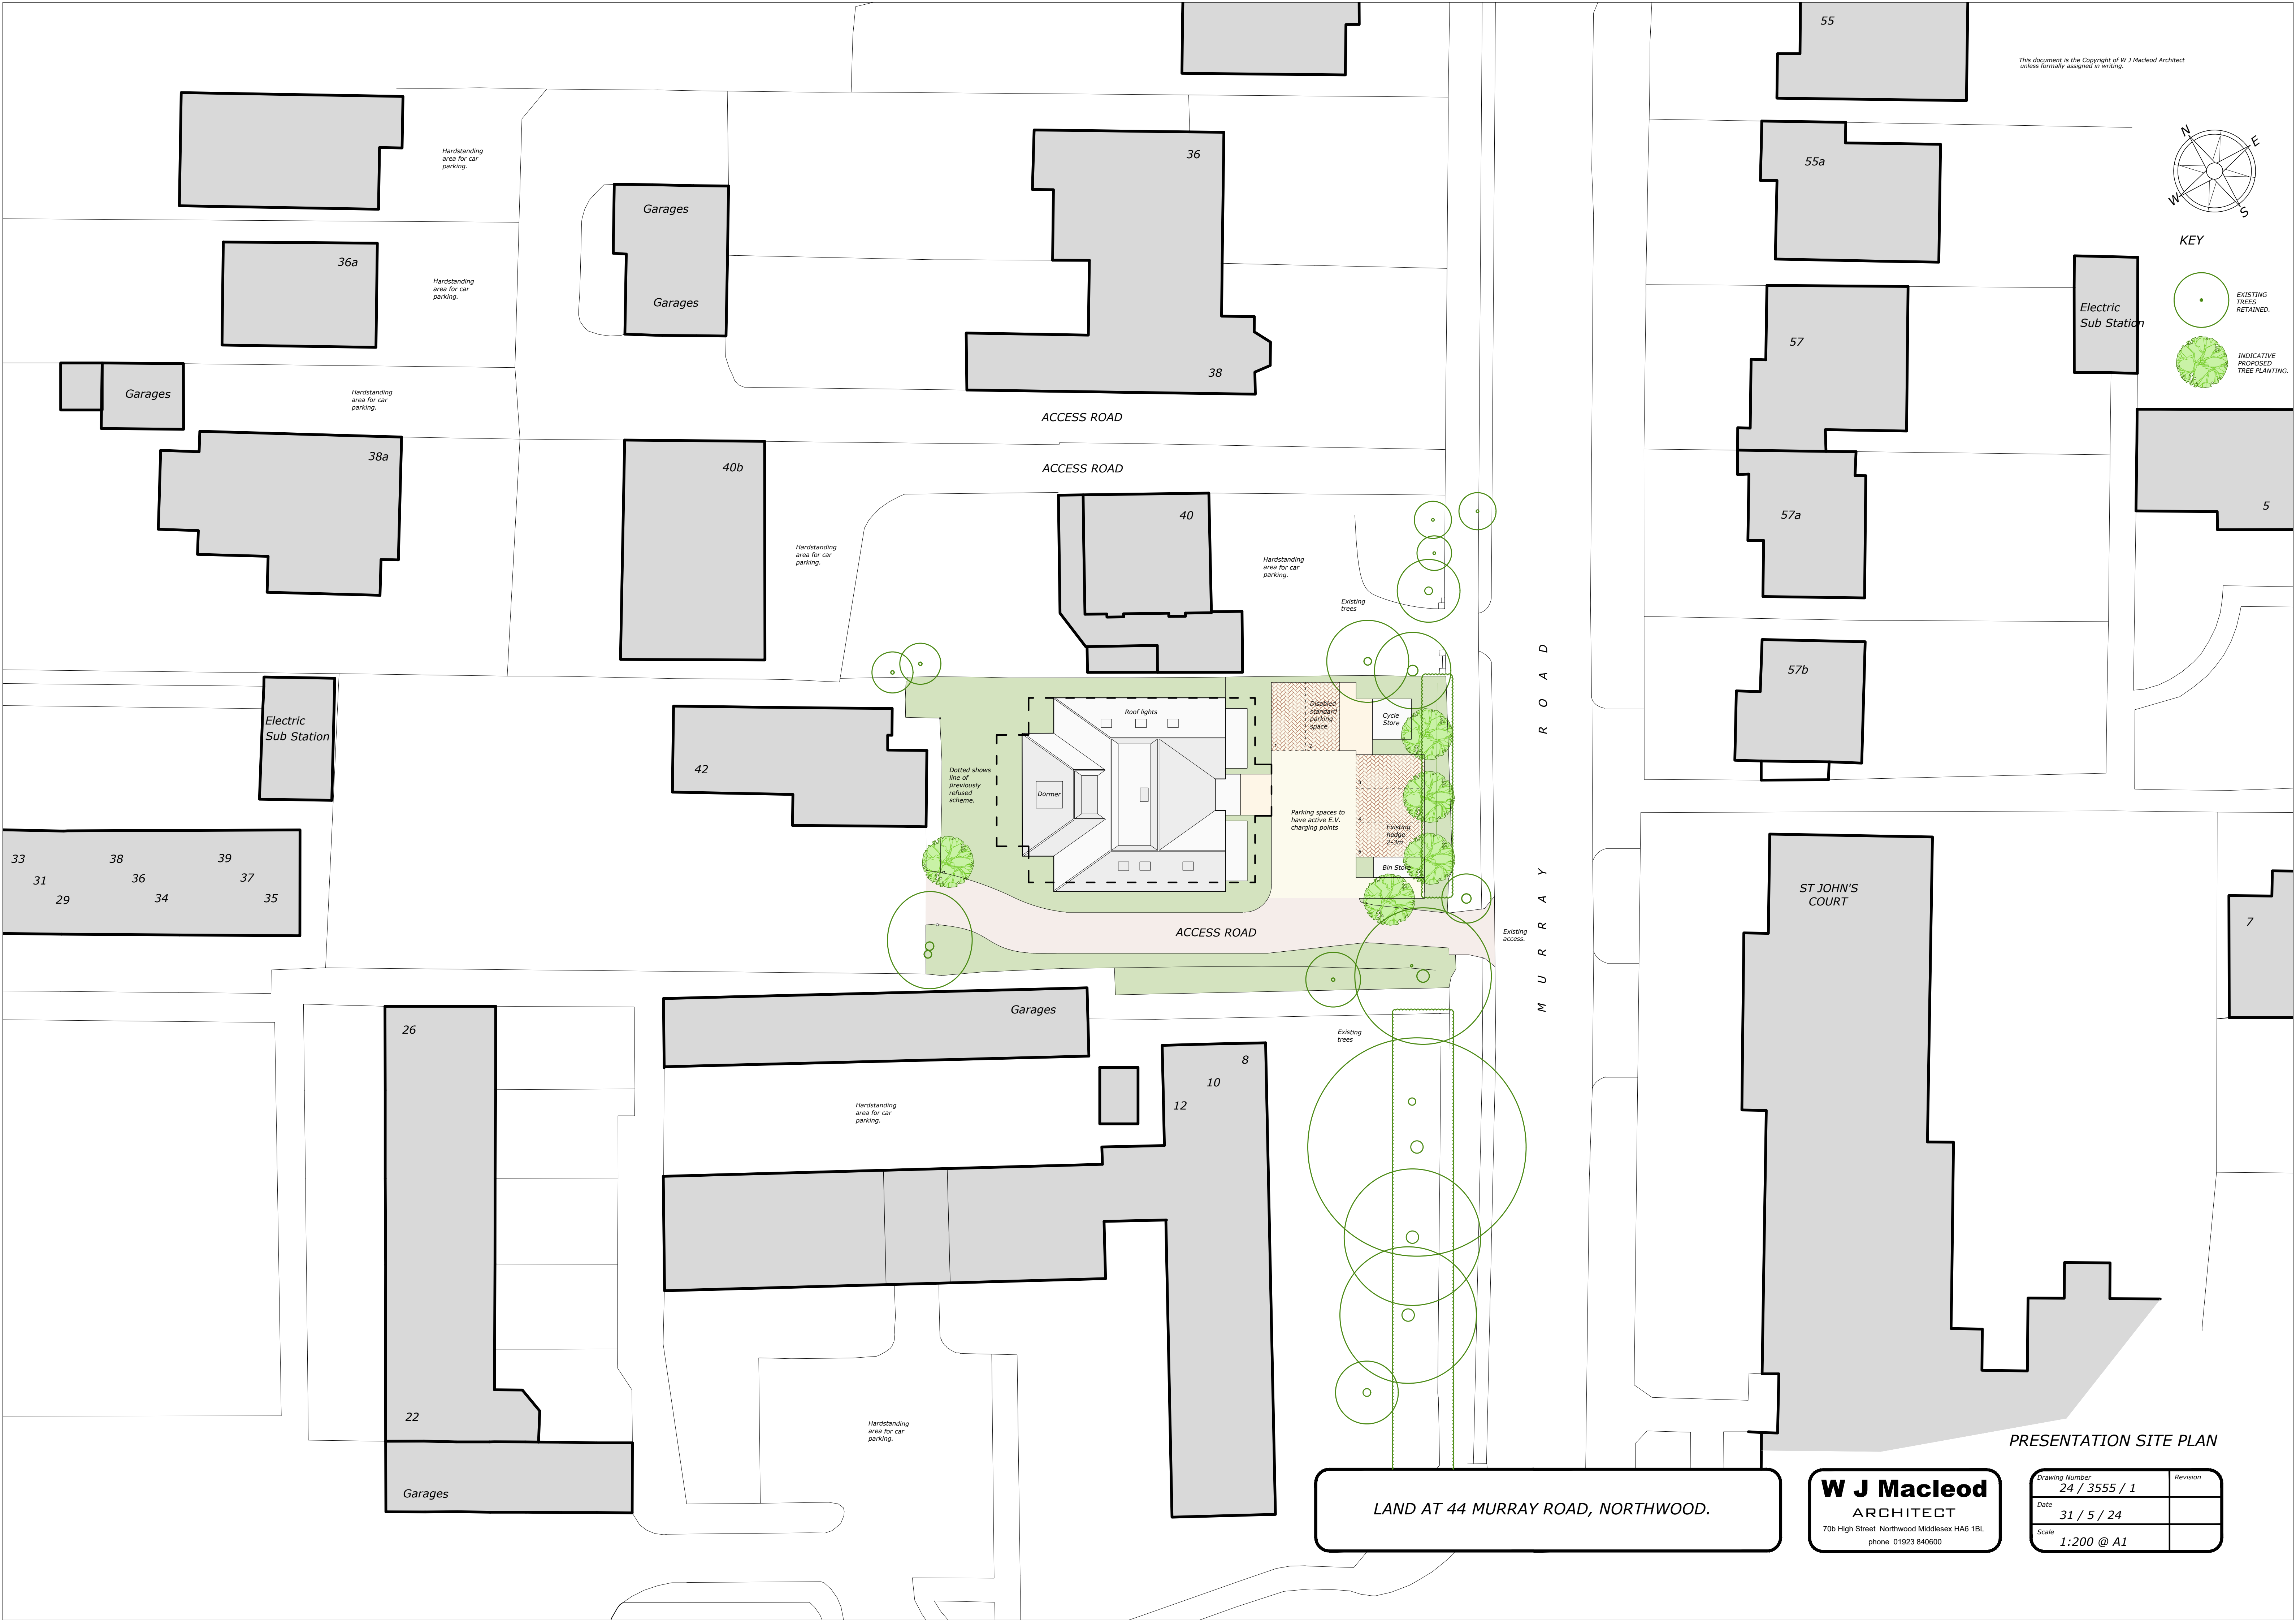

LAND AT 44 MURRAY ROAD, NORTHWOOD.

W J Macleod
ARCHITECT
70b High Street Northwood Middlesex HA6 1BL
phone 01923 840600

Drawing Number	24 / 3555 / 1	Revision
Date	31 / 5 / 24	
Scale	1:200 @ A1	

PRESENTATION SITE PLAN