
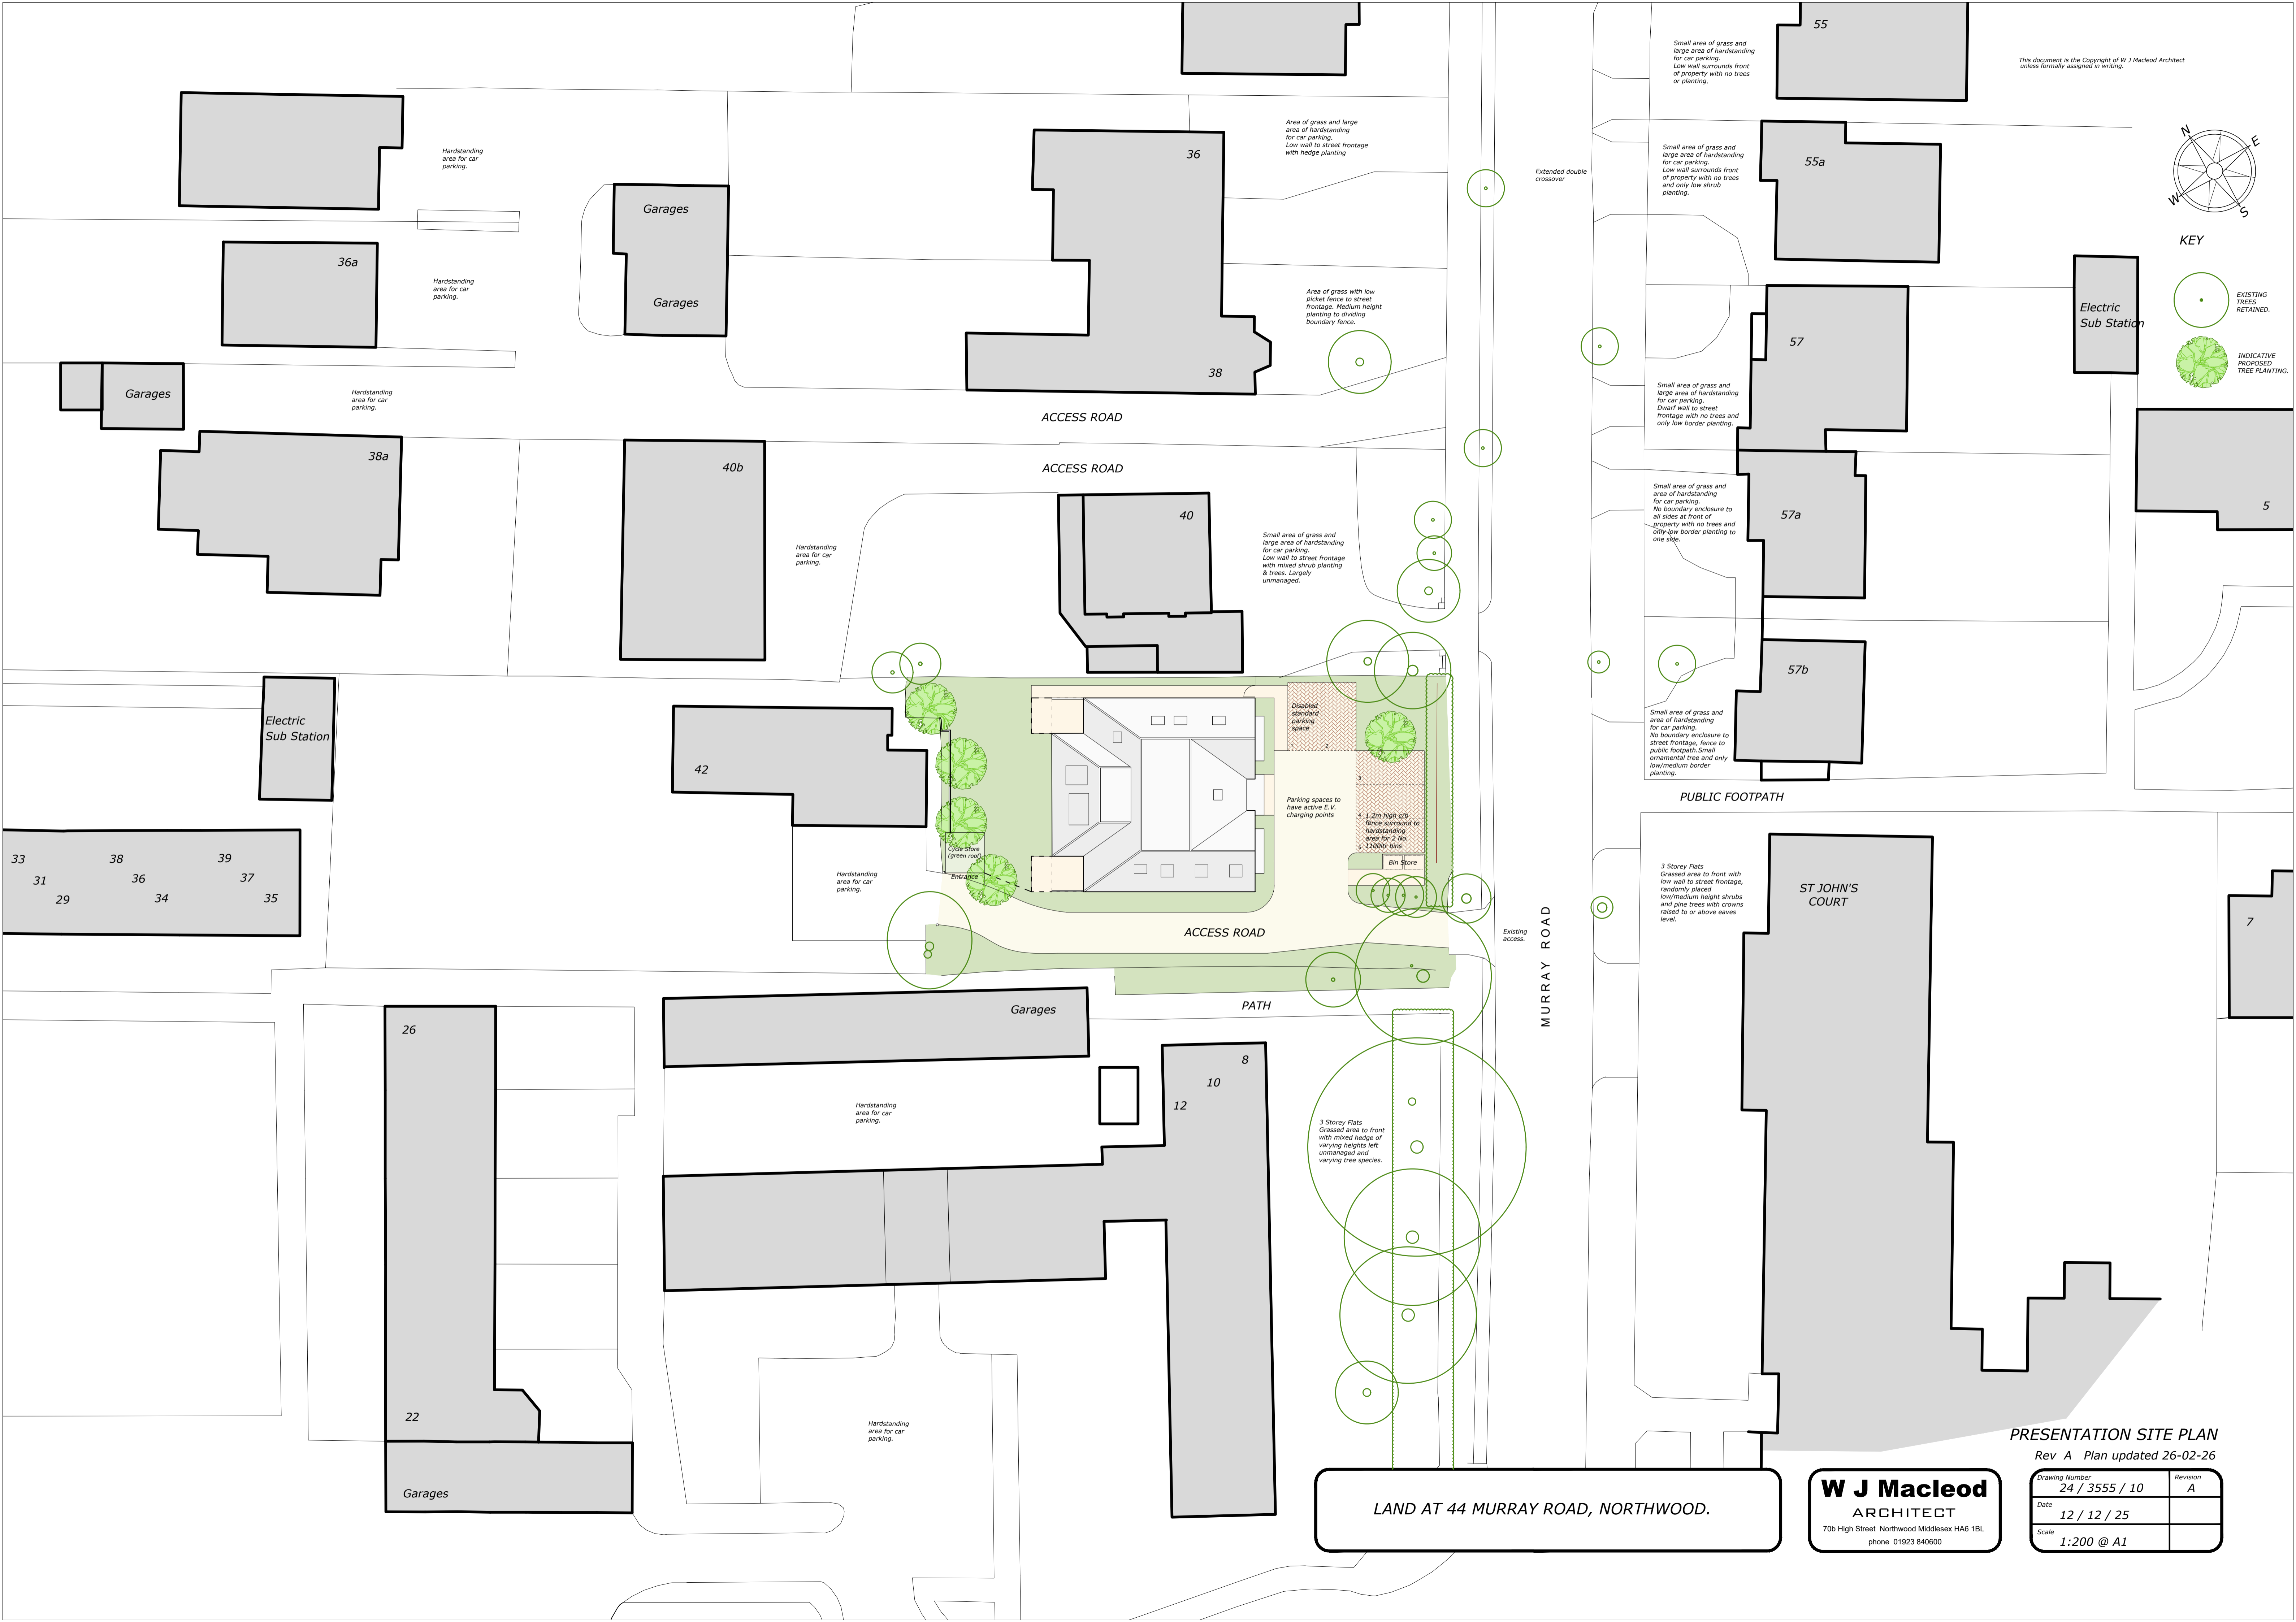


KEY

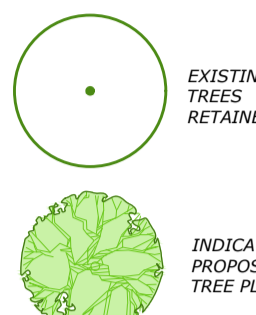

Electric Sub Station

Electric Sub Station

PUBLIC FOOTPATH

MURRAY ROAD

ST JOHN'S COURT

LAND AT 44 MURRAY ROAD, NORTHWOOD.

W J Macleod
ARCHITECT
70b High Street Northwood Middlesex HA6 1BL
phone 01923 840600

PRESENTATION SITE PLAN
Rev A Plan updated 26-02-26

| | | | |
|----------------|----------------|----------|---|
| Drawing Number | 24 / 3555 / 10 | Revision | A |
| Date | 12 / 12 / 25 | | |
| Scale | 1:200 @ A1 | | |