


KEY

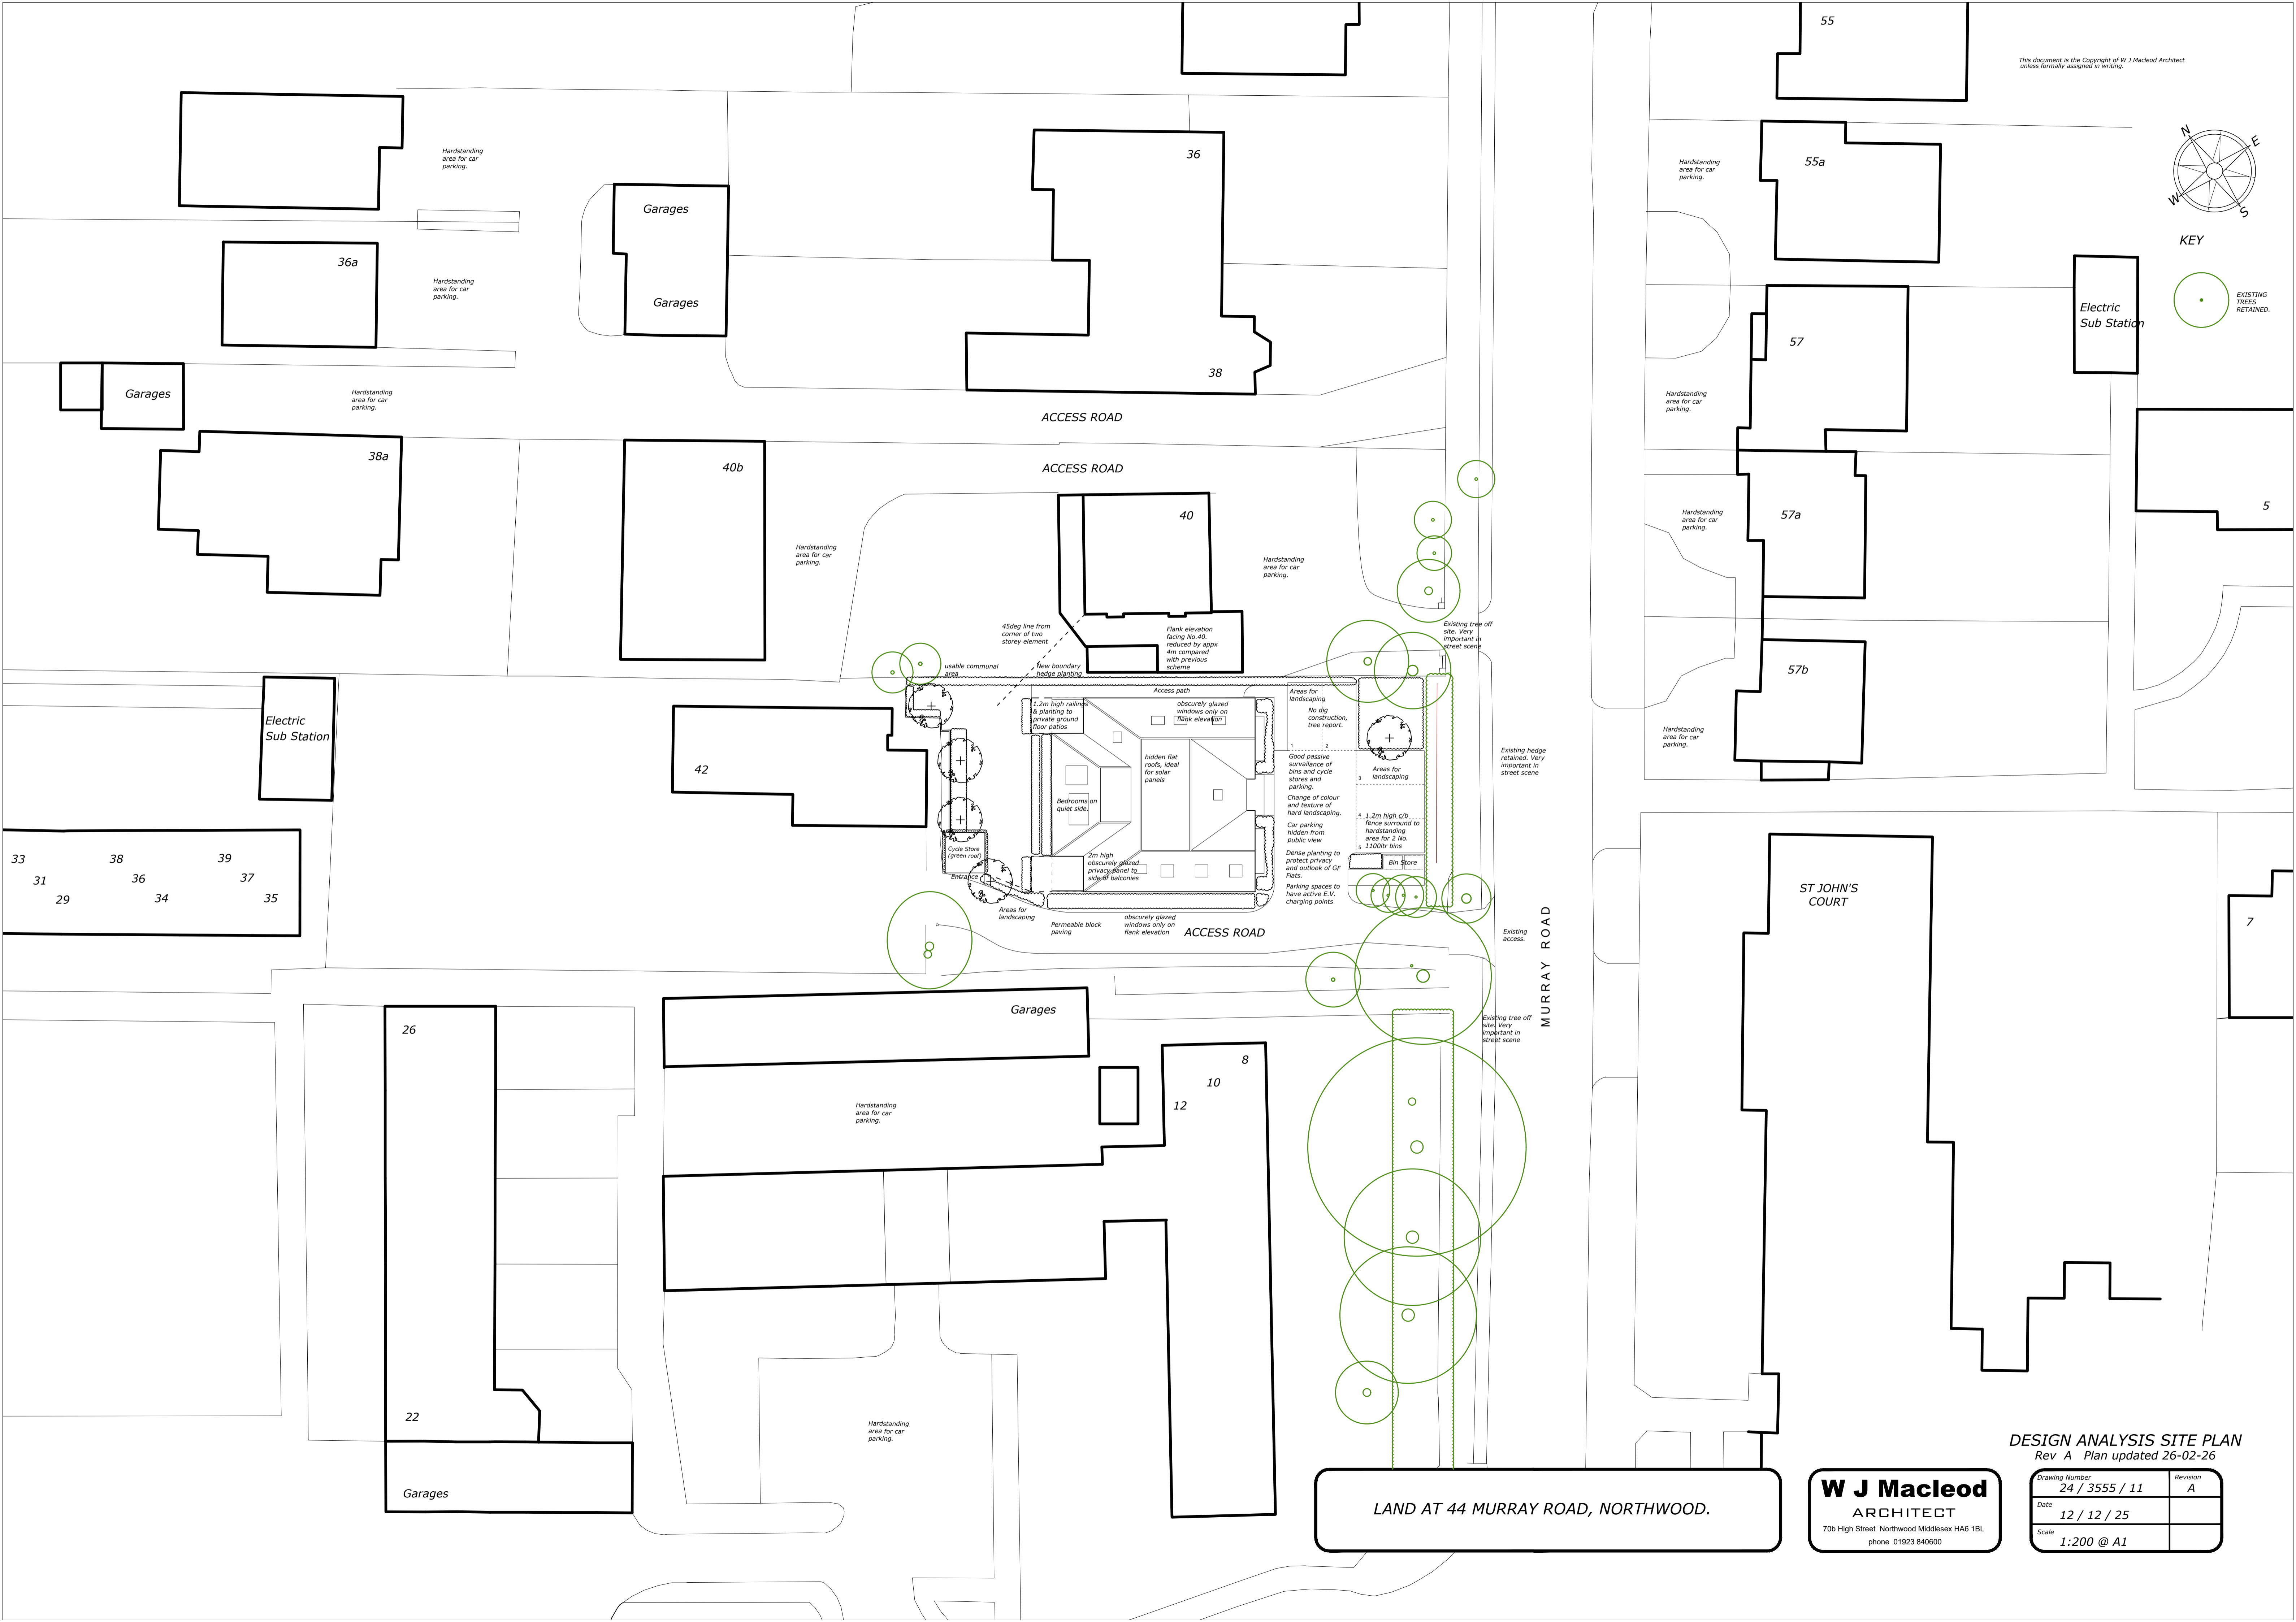

LAND AT 44 MURRAY ROAD, NORTHWOOD.

**W J Macleod**  
 ARCHITECT  
 70b High Street Northwood Middlesex HA6 1BL  
 phone 01923 840600

DESIGN ANALYSIS SITE PLAN  
Rev A Plan updated 26-02-26

Drawing Number	24 / 3555 / 11	Revision	A
Date	12 / 12 / 25		
Scale	1:200 @ A1		