
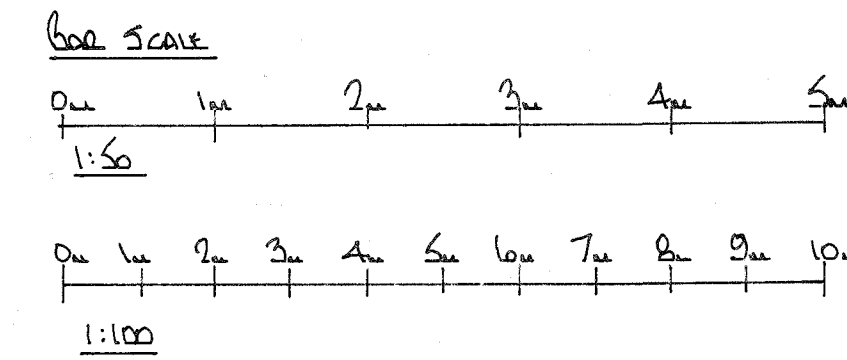
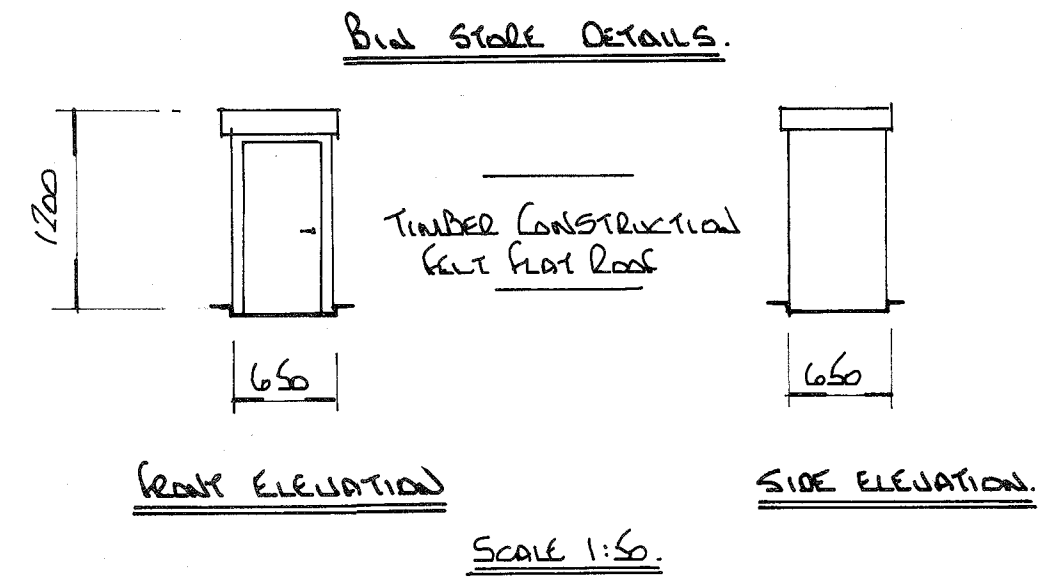
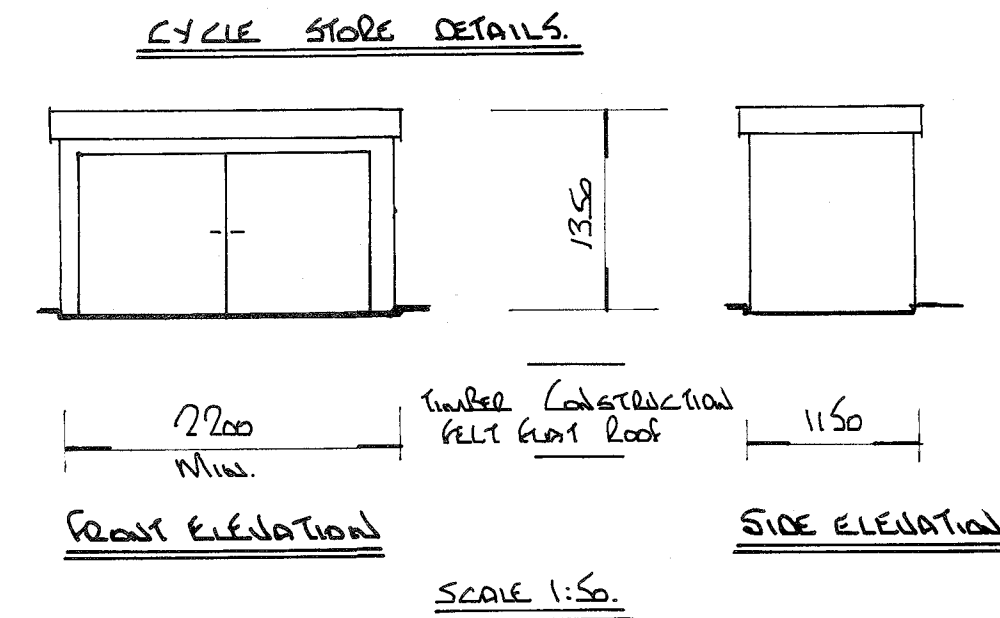


NOTES:  
All dimensions must be checked on site and not scaled from this drawing.

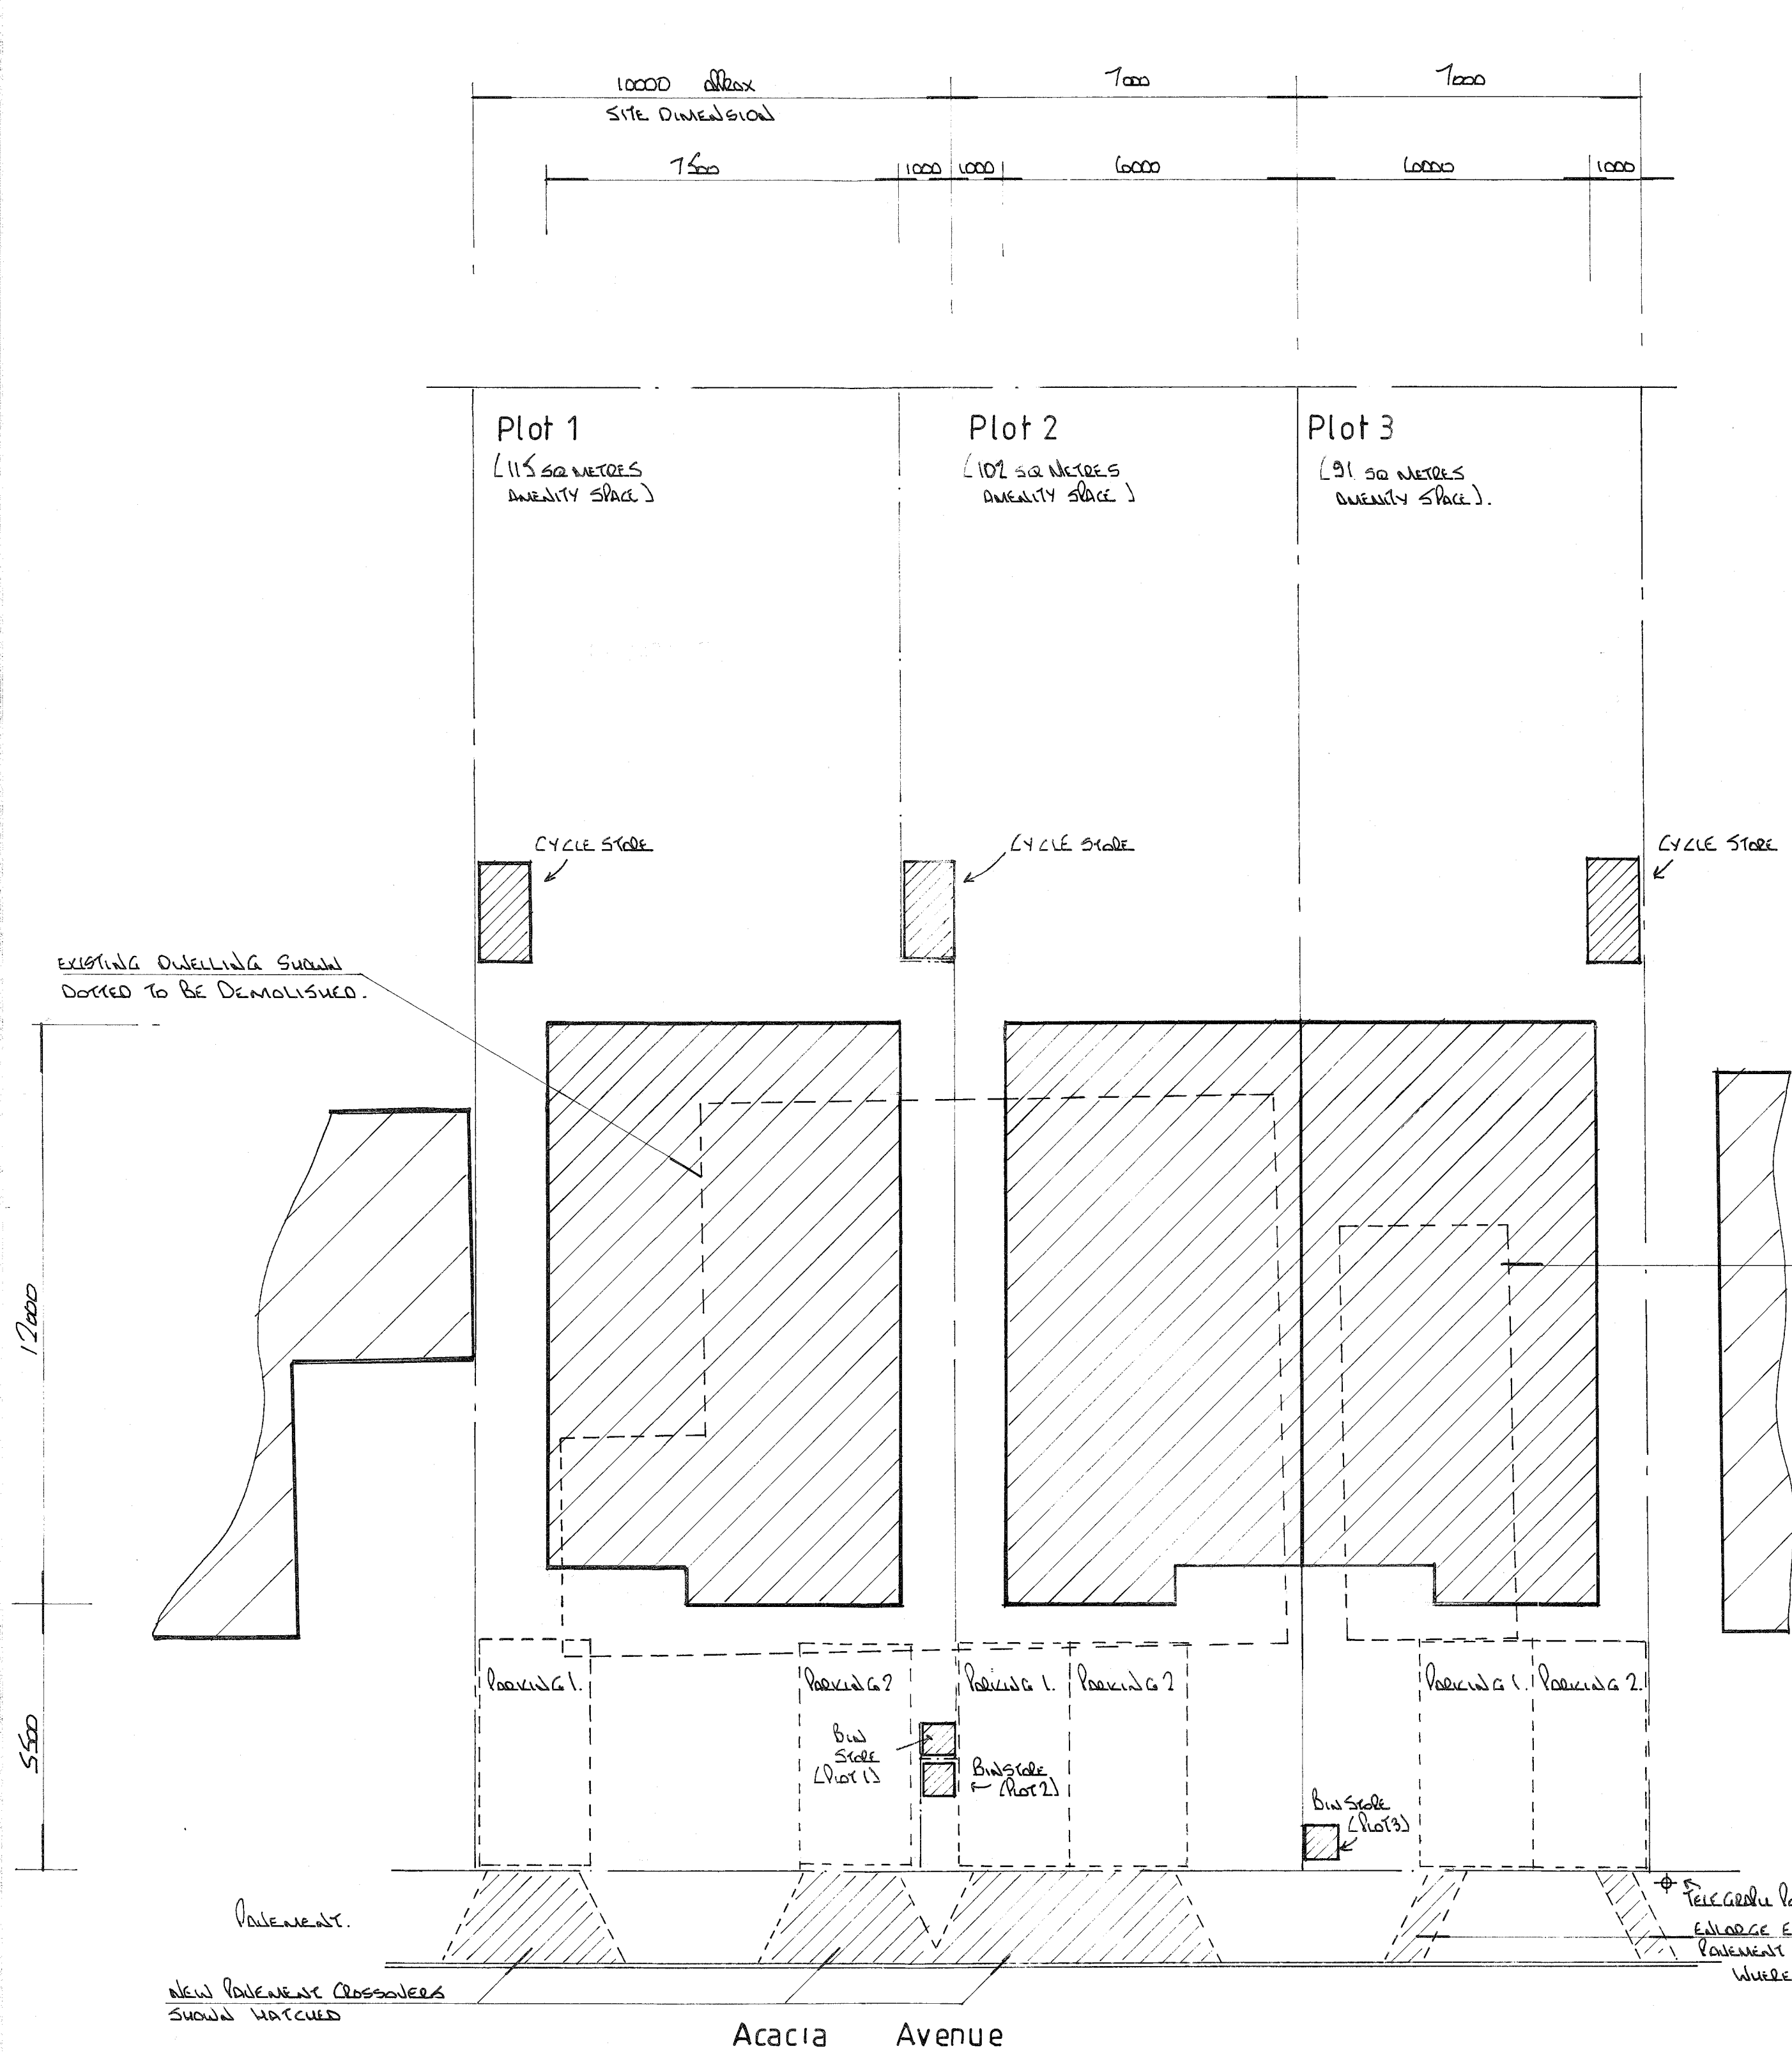

#### LIFETIME HOME STANDARDS.

1. Car Parking.  
1 space 3.0m x 5.0m to allow 2.0m space externally parking & access. other wise 2.0m x 4.0m.
2. Gate approach access around site and to primary entrance. min 300mm wide to level - 1200mm high platform & level entry into dwelling.
3. Internal Corridor widths 1000mm & increased internal door widths of 800mm with 300mm leading edge.
4. Electrical sockets to be sited between 450mm - 1200mm above finished floor level.
5. WC to be designed to include standards & include for wet area hand waste.
6. Window heights to be 800mm to bottom sill & easy access low operable handles.
7. Provide for minimum 1500mm x 2000mm for wheelchair in living area.
8. Kitchen design to be include friendly.

#### BOUNDARY FENCES.

1. 8m high close boarded fencing with 300mm gravel boards to front building lines.
2. 1.0m high close boarded fencing with 300mm gravel boards to front of properties.

THIS DRAWING TO BE READ  
IN CONJUNCTION WITH DRG  
Nos 4505 / 02 & 03

Drawing Title  
**SITE PLAN AND  
DETAILS**

Scale 1:50, 100.

Date 06/11/2021

Drawn by G.B.

Drg No 4505 / 01 Rev.