



NOTES:
All dimensions must be checked on site and not scaled from this drawing.

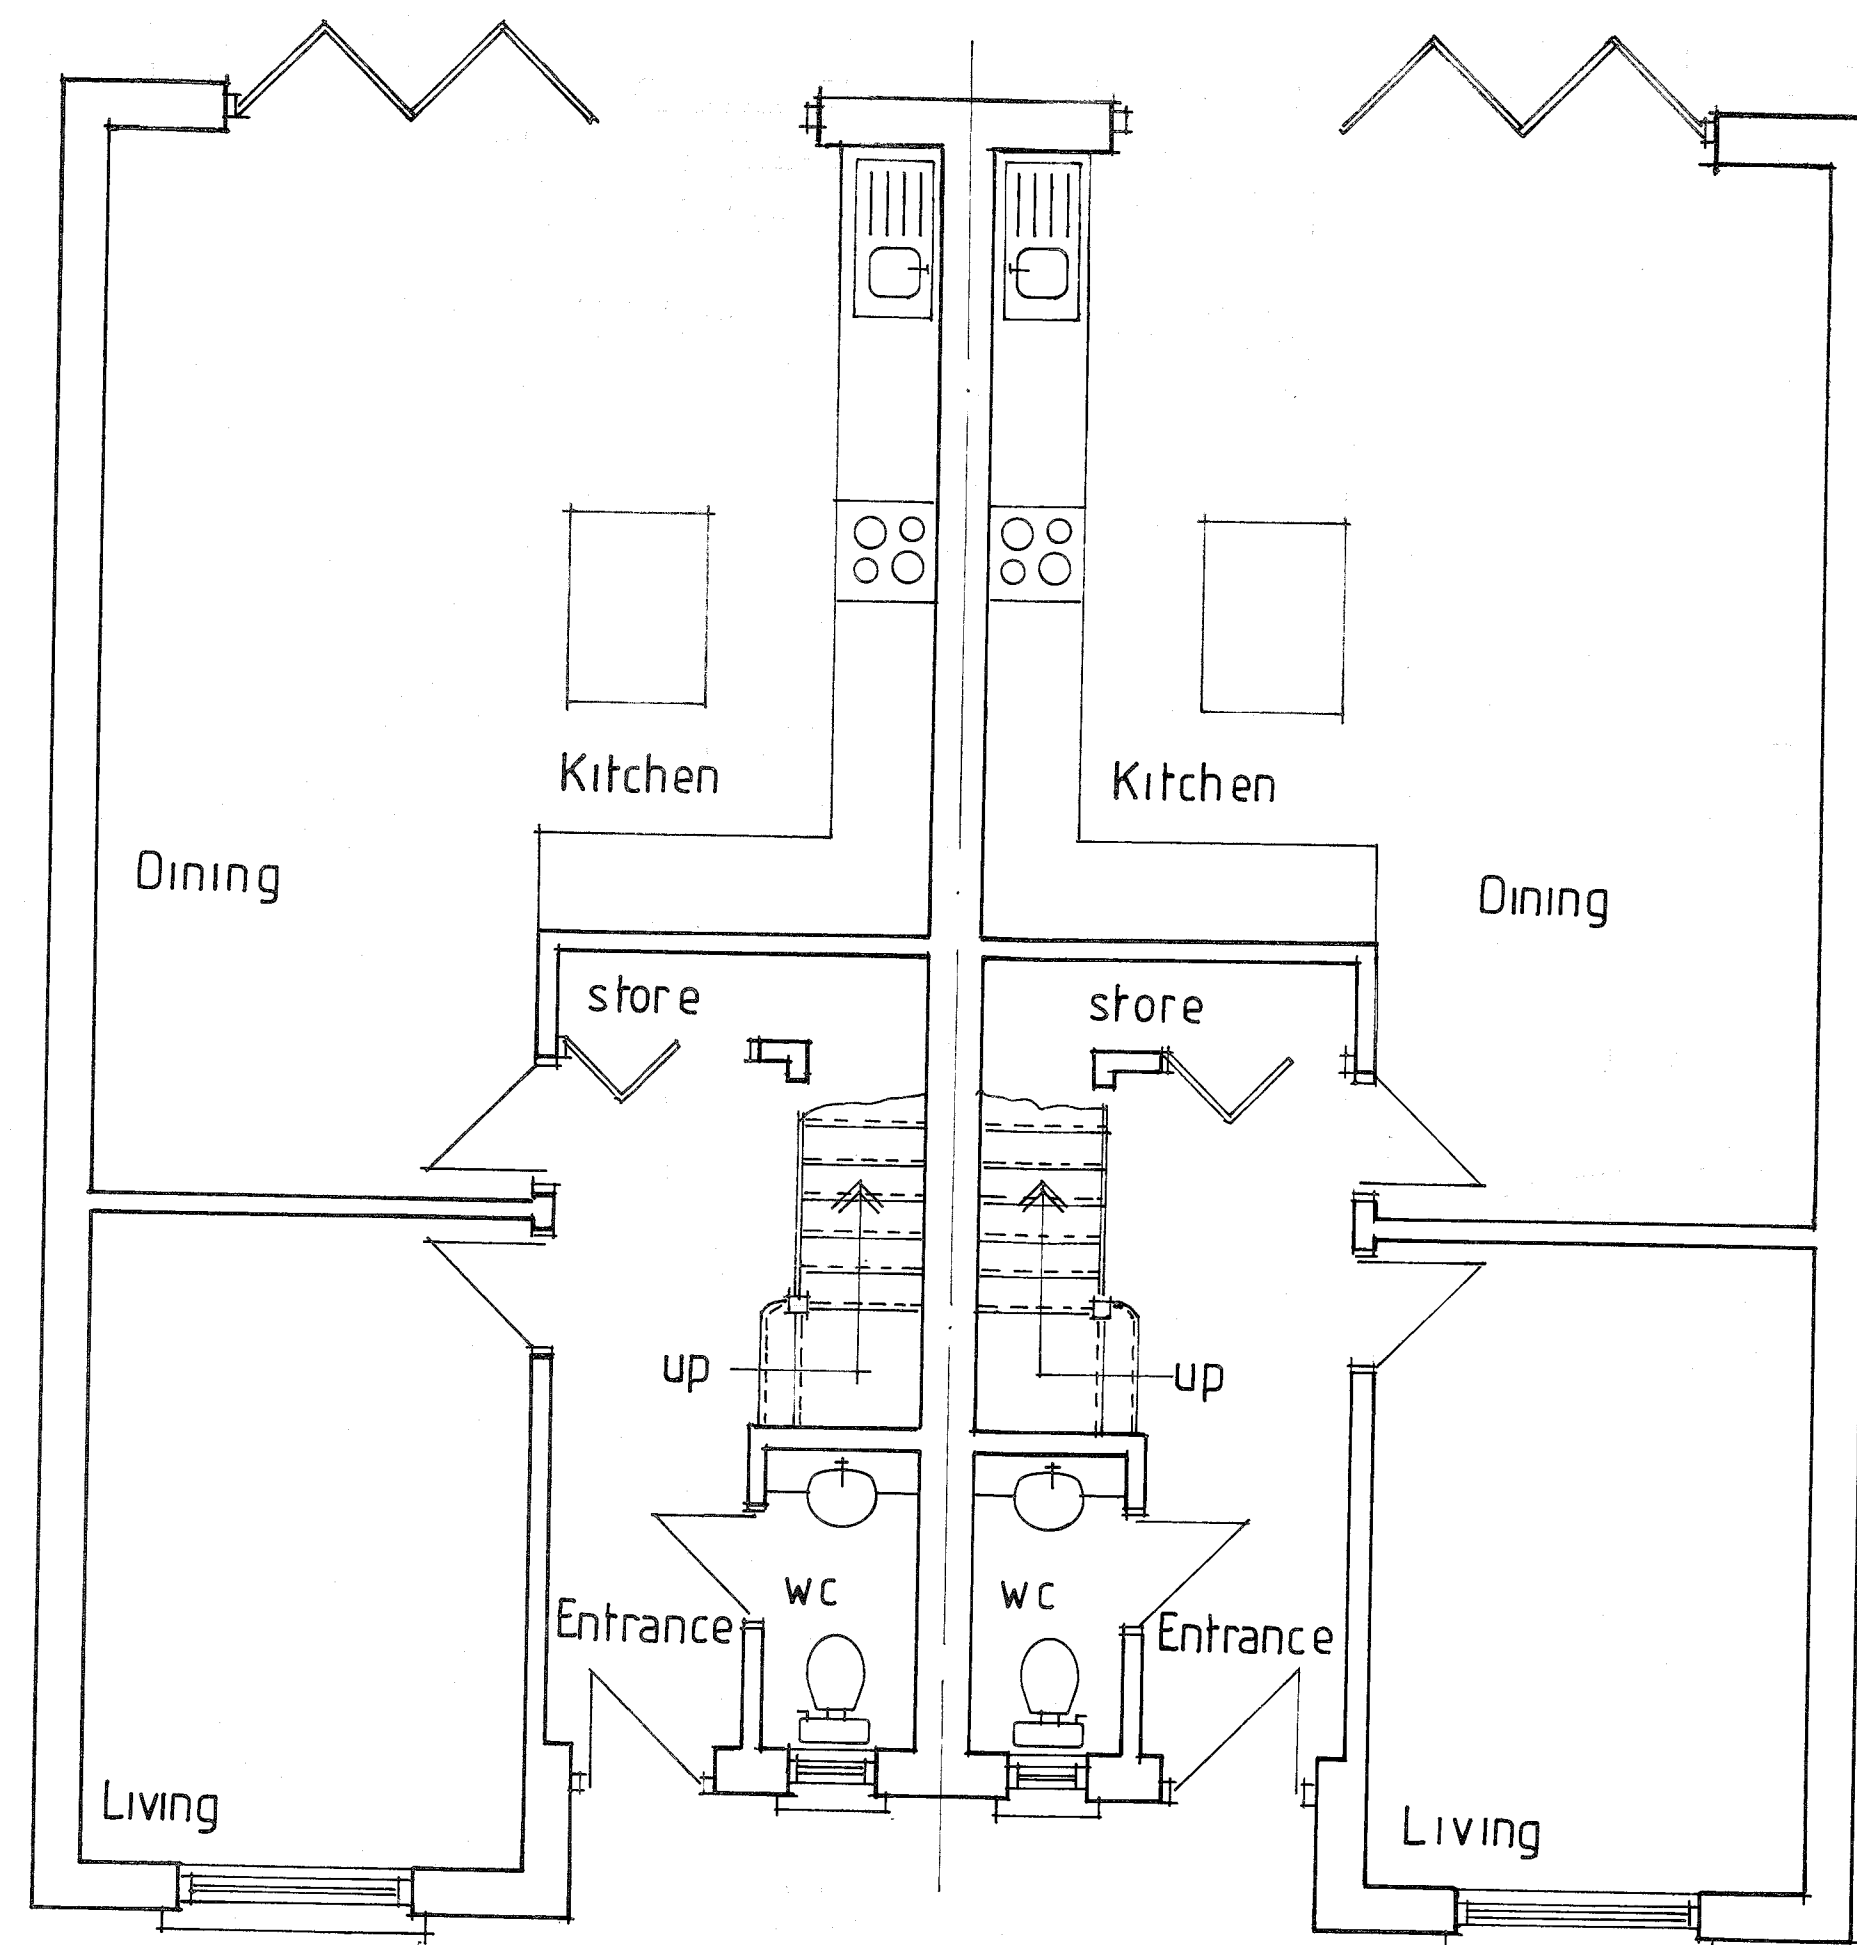

PROPOSED GROUND FLOOR PLAN

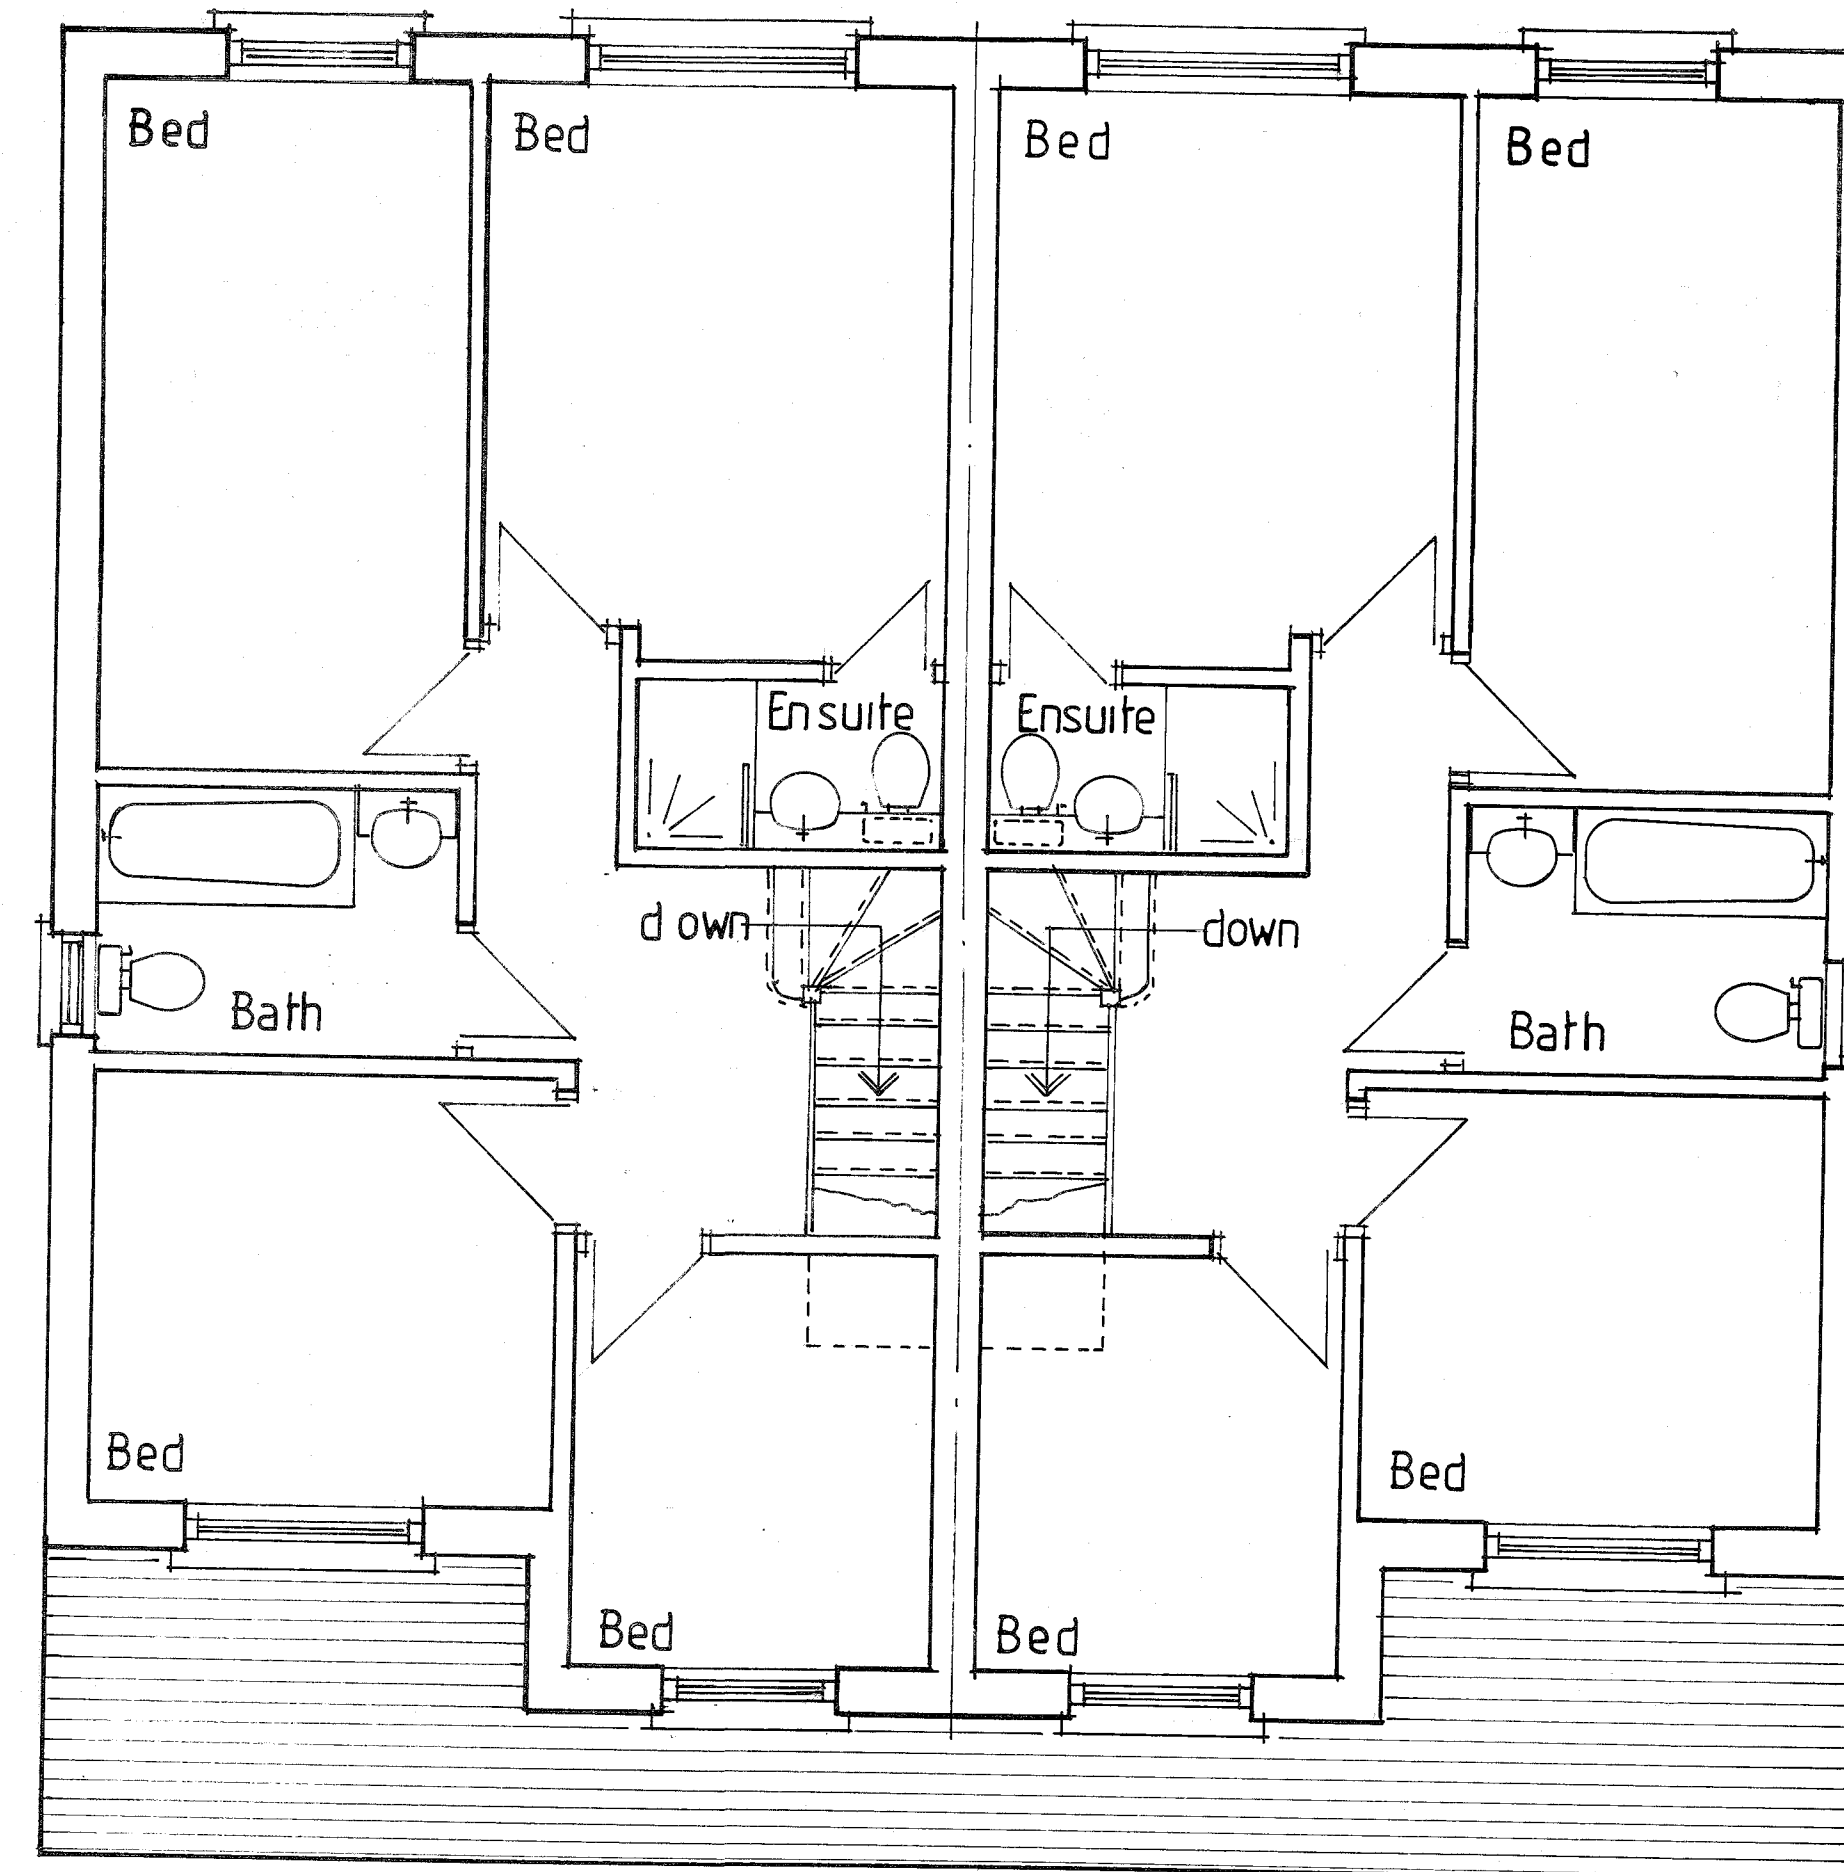


PROPOSED FIRST FLOOR PLAN


THIS DRAWING TO BE READ
IN CONJUNCTION WITH
DRG Nos 4505/01-03




FRONT ELEVATION

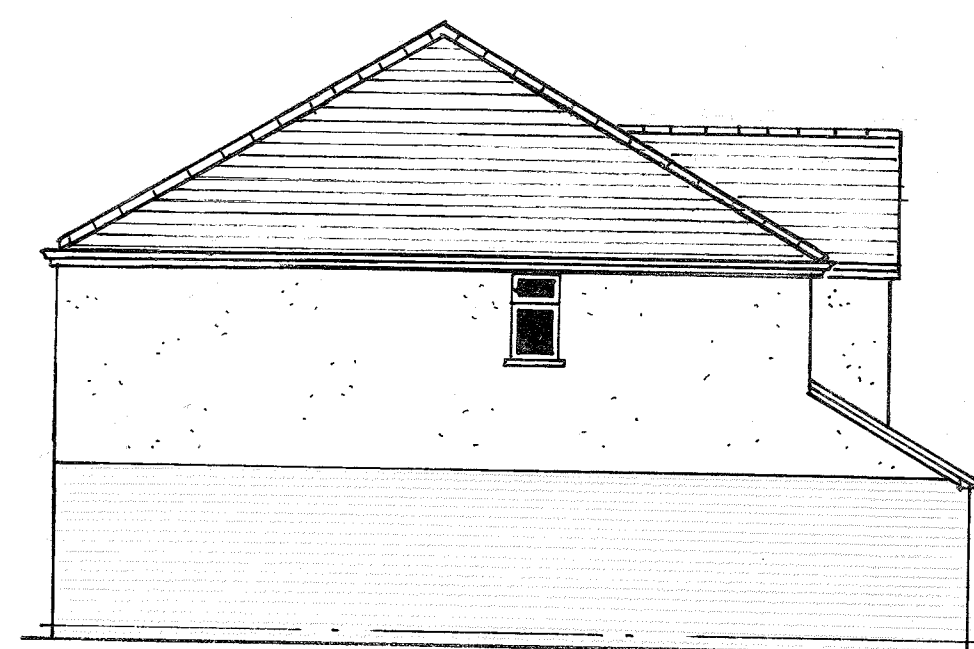

SIDE ELEVATION

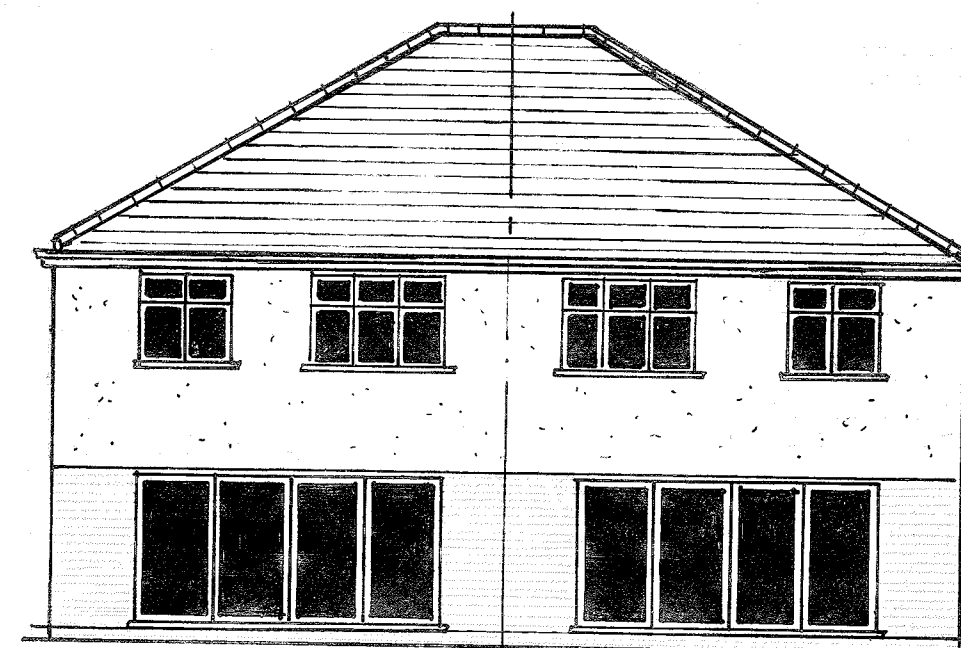

REAR ELEVATION

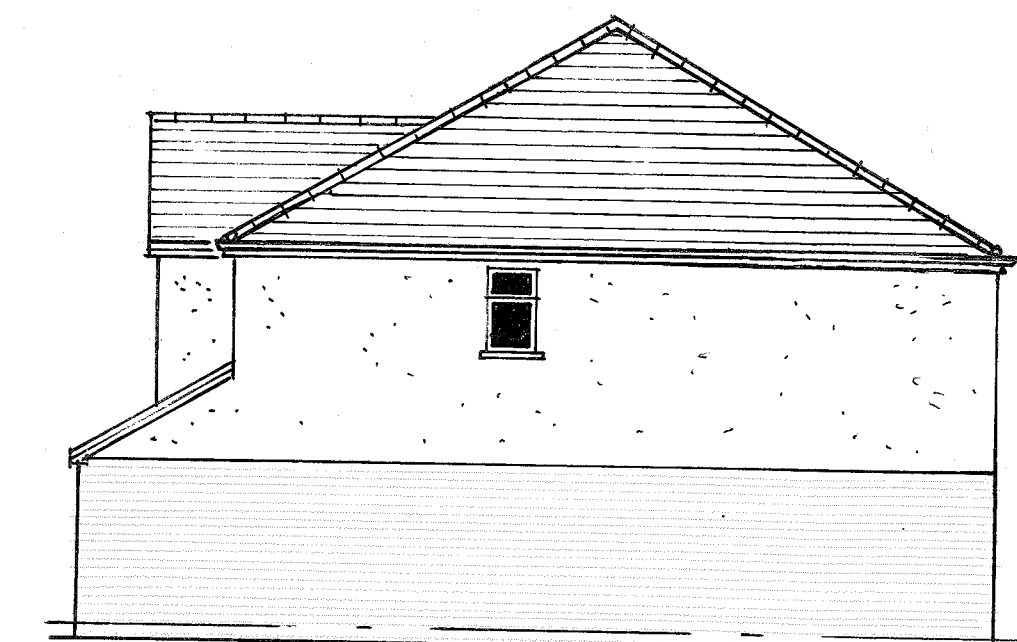

SIDE ELEVATION

Client
MR MRS CURTEIS

Job Title
Site at:-
**34 ACACIA AVENUE
RUISLIP
MIDOX**

Drawing Title
**PLOTS 2 & 3
FLOOR PLANS AND
ELEVATIONS**

Scale
1:100 . 50.

Date
MAY 2021

Drawn by
Ad.

Drg No.
4505 / 02