



NOTES:
All dimensions must be checked on site and not scaled from this drawing.

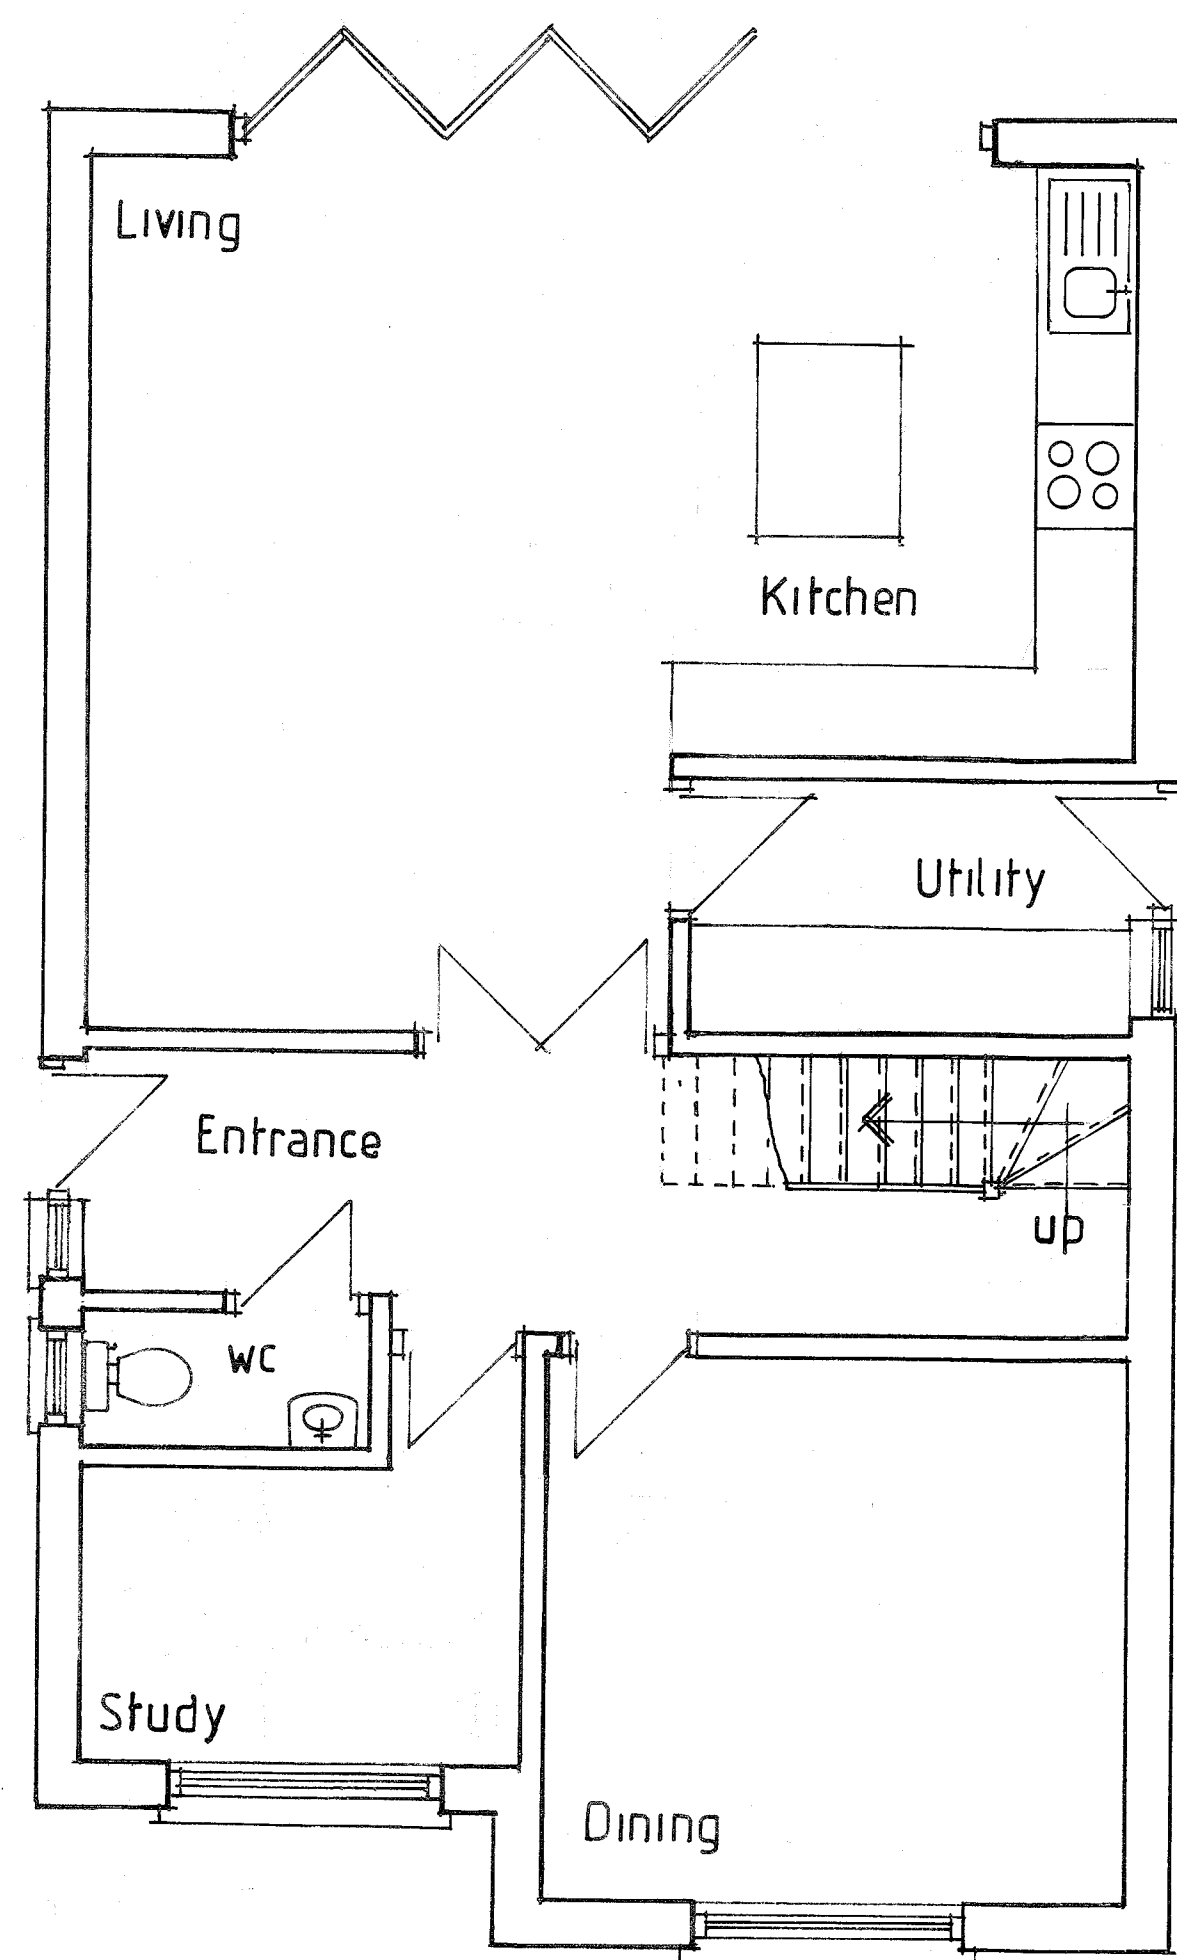

PROPOSED GROUND FLOOR PLAN

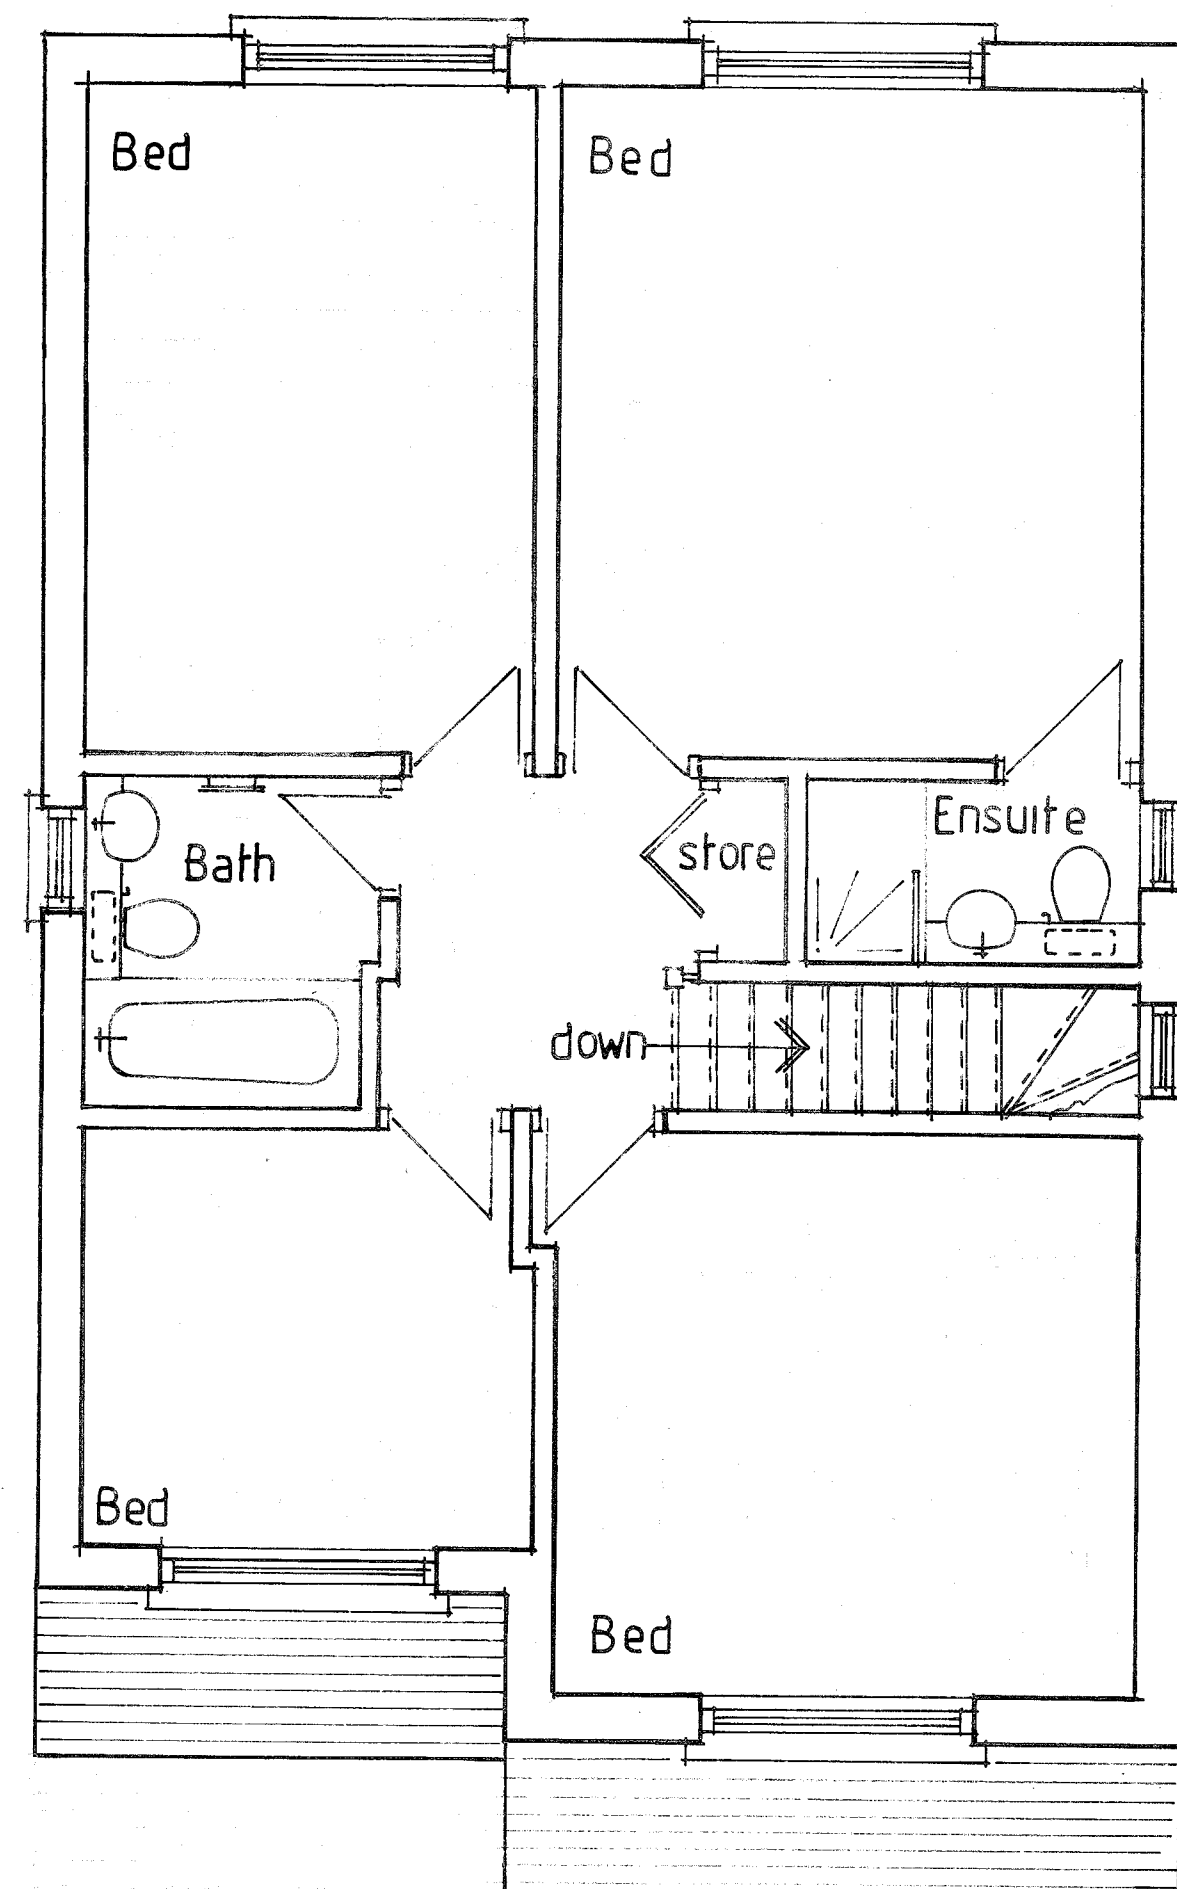


PROPOSED FIRST FLOOR PLAN


THIS DRAWING TO BE READ
IN CONJUNCTION WITH DRG
Nos 4505/01 & 02




FRONT ELEVATION

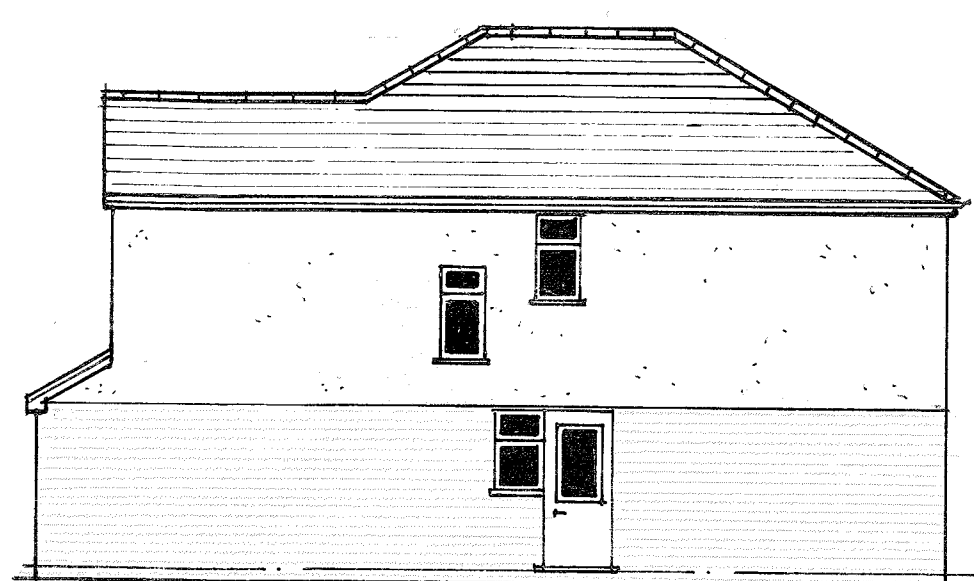

SIDE ELEVATION

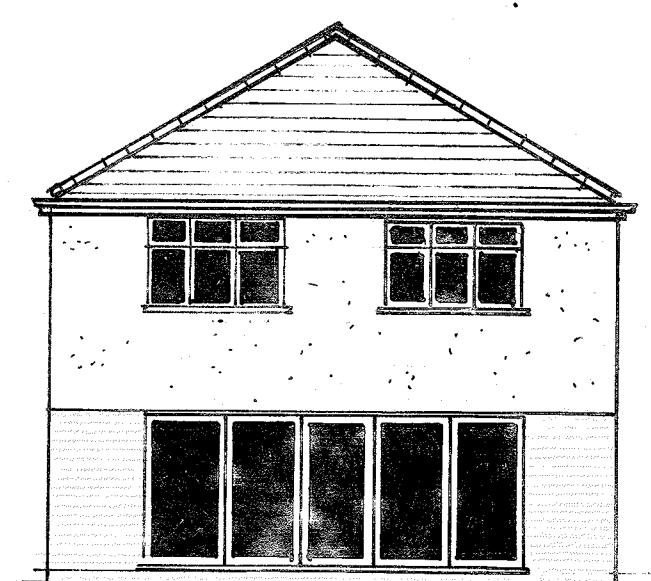

REAR ELEVATION

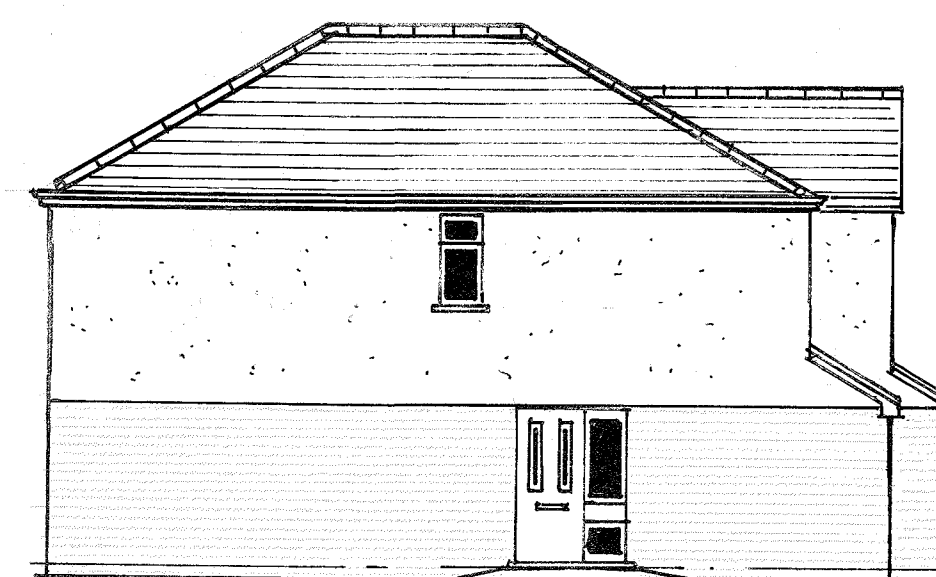

SIDE ELEVATION

Client
MR MRS CURTEIS

Job Title
Site at:-
34 ACACIA AVENUE
RUISLIP
MIDDX

Drawing Title
PLOT 1
FLOOR PLANS AND
ELEVATIONS

Scale 1:100. So.

Date May 2021 Drawn by G.R.

Drg No. 4505/03

Rev.