

NOTES

CONTRACTORS MUST VERIFY ALL DIMENSIONS ON SITE BEFORE COMMENCING ANY WORK ON SHOP DRAWINGS
DO NOT SCALE FROM THIS DRAWING

RS ATPA COPYRIGHT


- Notes:
1. Do not scale this drawing
 2. All dimensions to be verified on site and any discrepancy reported to the client
 3. This drawing to be read in conjunction with all relevant drawings

A	Planning Issue	08.03.21	RS
REV	AMENDMENT	DATE	CHNO


Proposed Out Building

CLIENT	Manisha Patel
PROJECT	56 Hatherleigh Road Ruislip - Middlesex H44 6AU
DRAWING TITLE	Existing Floor Layouts & Elevations Sheet 3

SCALE	DRAWN BY	CHECKED	DATE
1:50 @ A1	RS	RS	08.03.21
1:100 @ A3			
DRAWING NUMBER	2021 - 23 - 03	REVISION	A

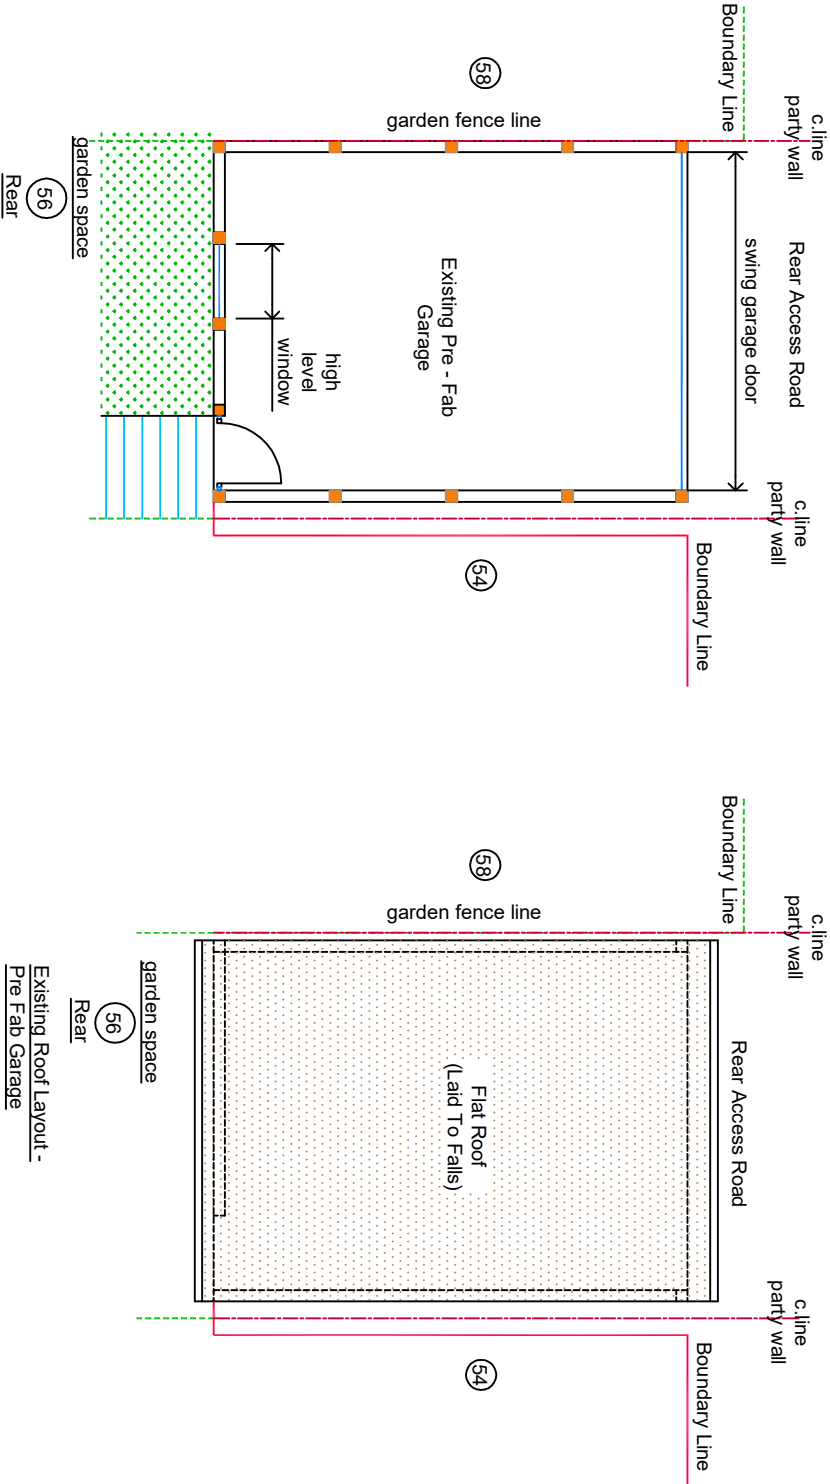


Existing Ground Floor Layout -
Pre Fab Garage

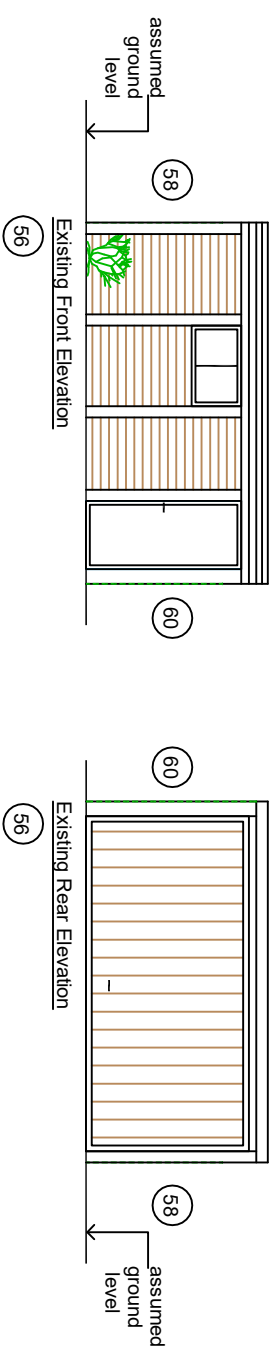

Existing Front Elevation




Existing Rear Elevation

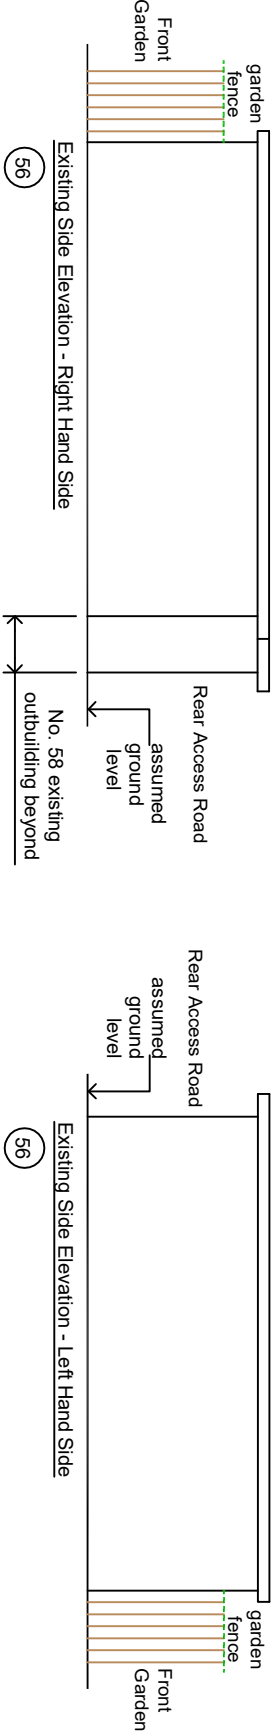

Existing Side Elevation - Right Hand Side

No. 58 existing
outbuilding beyond

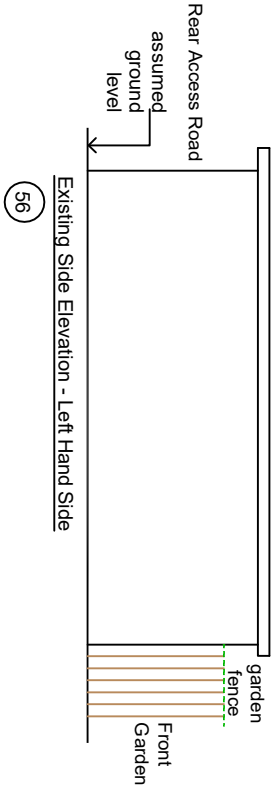

Existing Side Elevation - Left Hand Side

DRAWING STATUS

Planning Issue